


8/1/05
JTB/EL

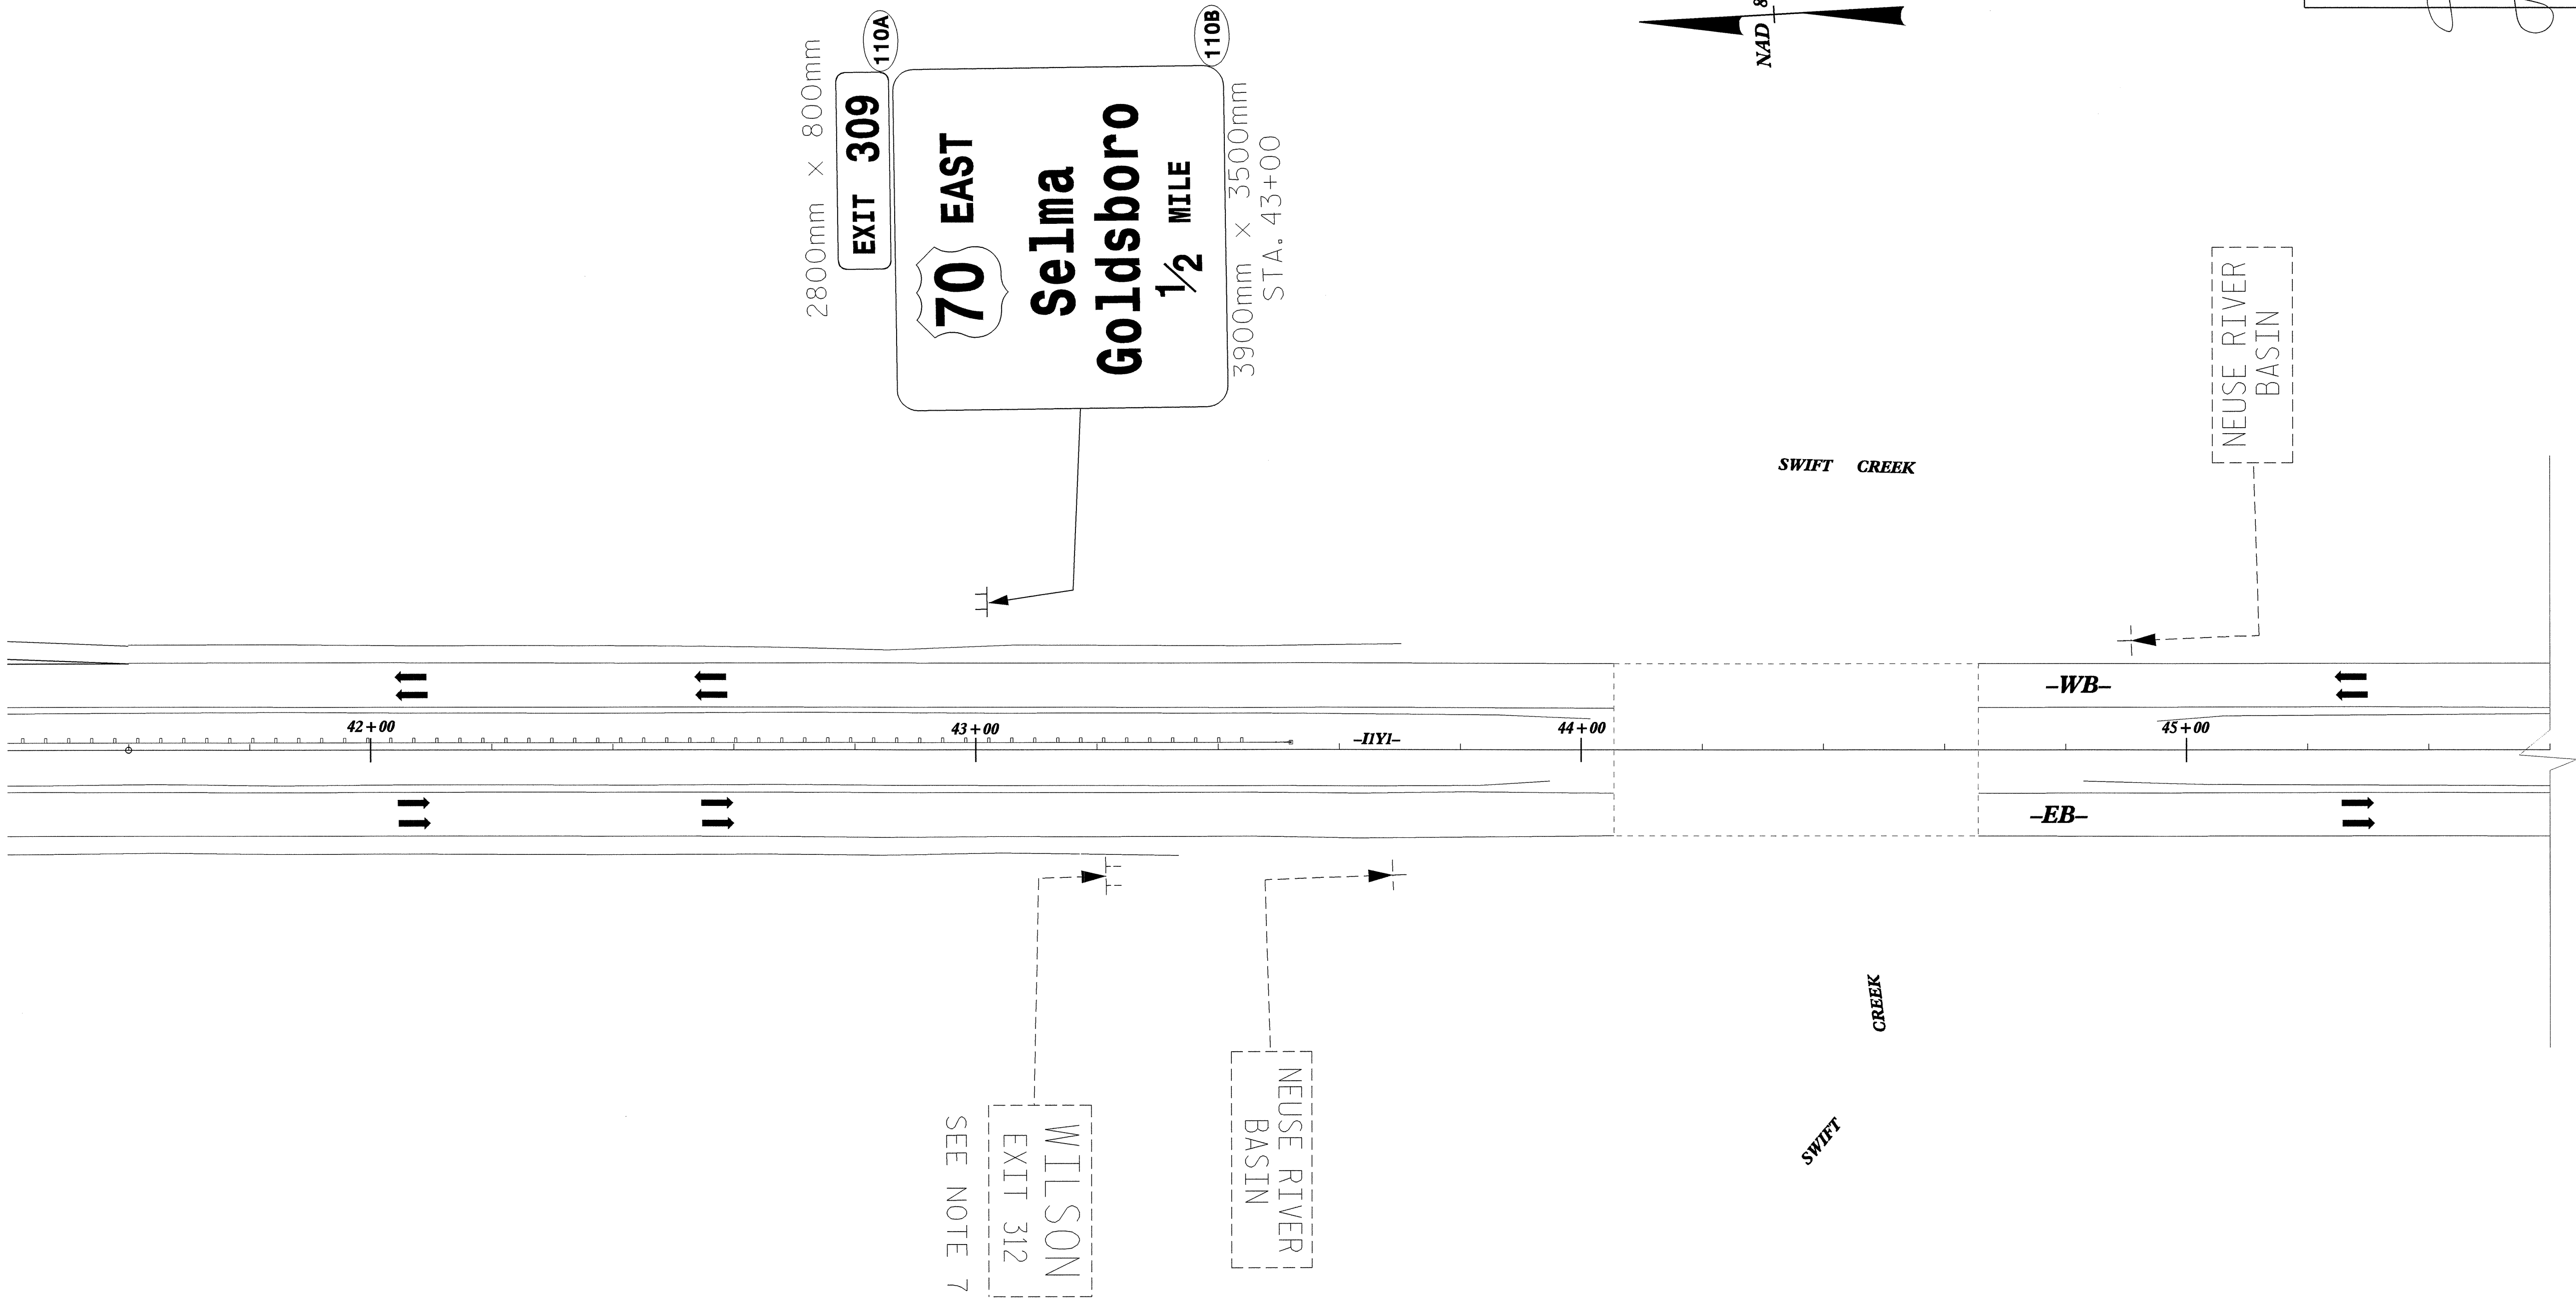

EXISTING & PROPOSED SIGNS
I-40
-IYYI- STA. 41+40 TO STA. 45+60



TIP NO.
R-2552AA/AB

SHEET NO.
SIGN-36



2/3/05
NORTH CAROLINA
PROFESSIONAL
SEAL
028387
ENGINEER
KIM L. ARQUIN