


9/10/05
REVISED
JTH/EE

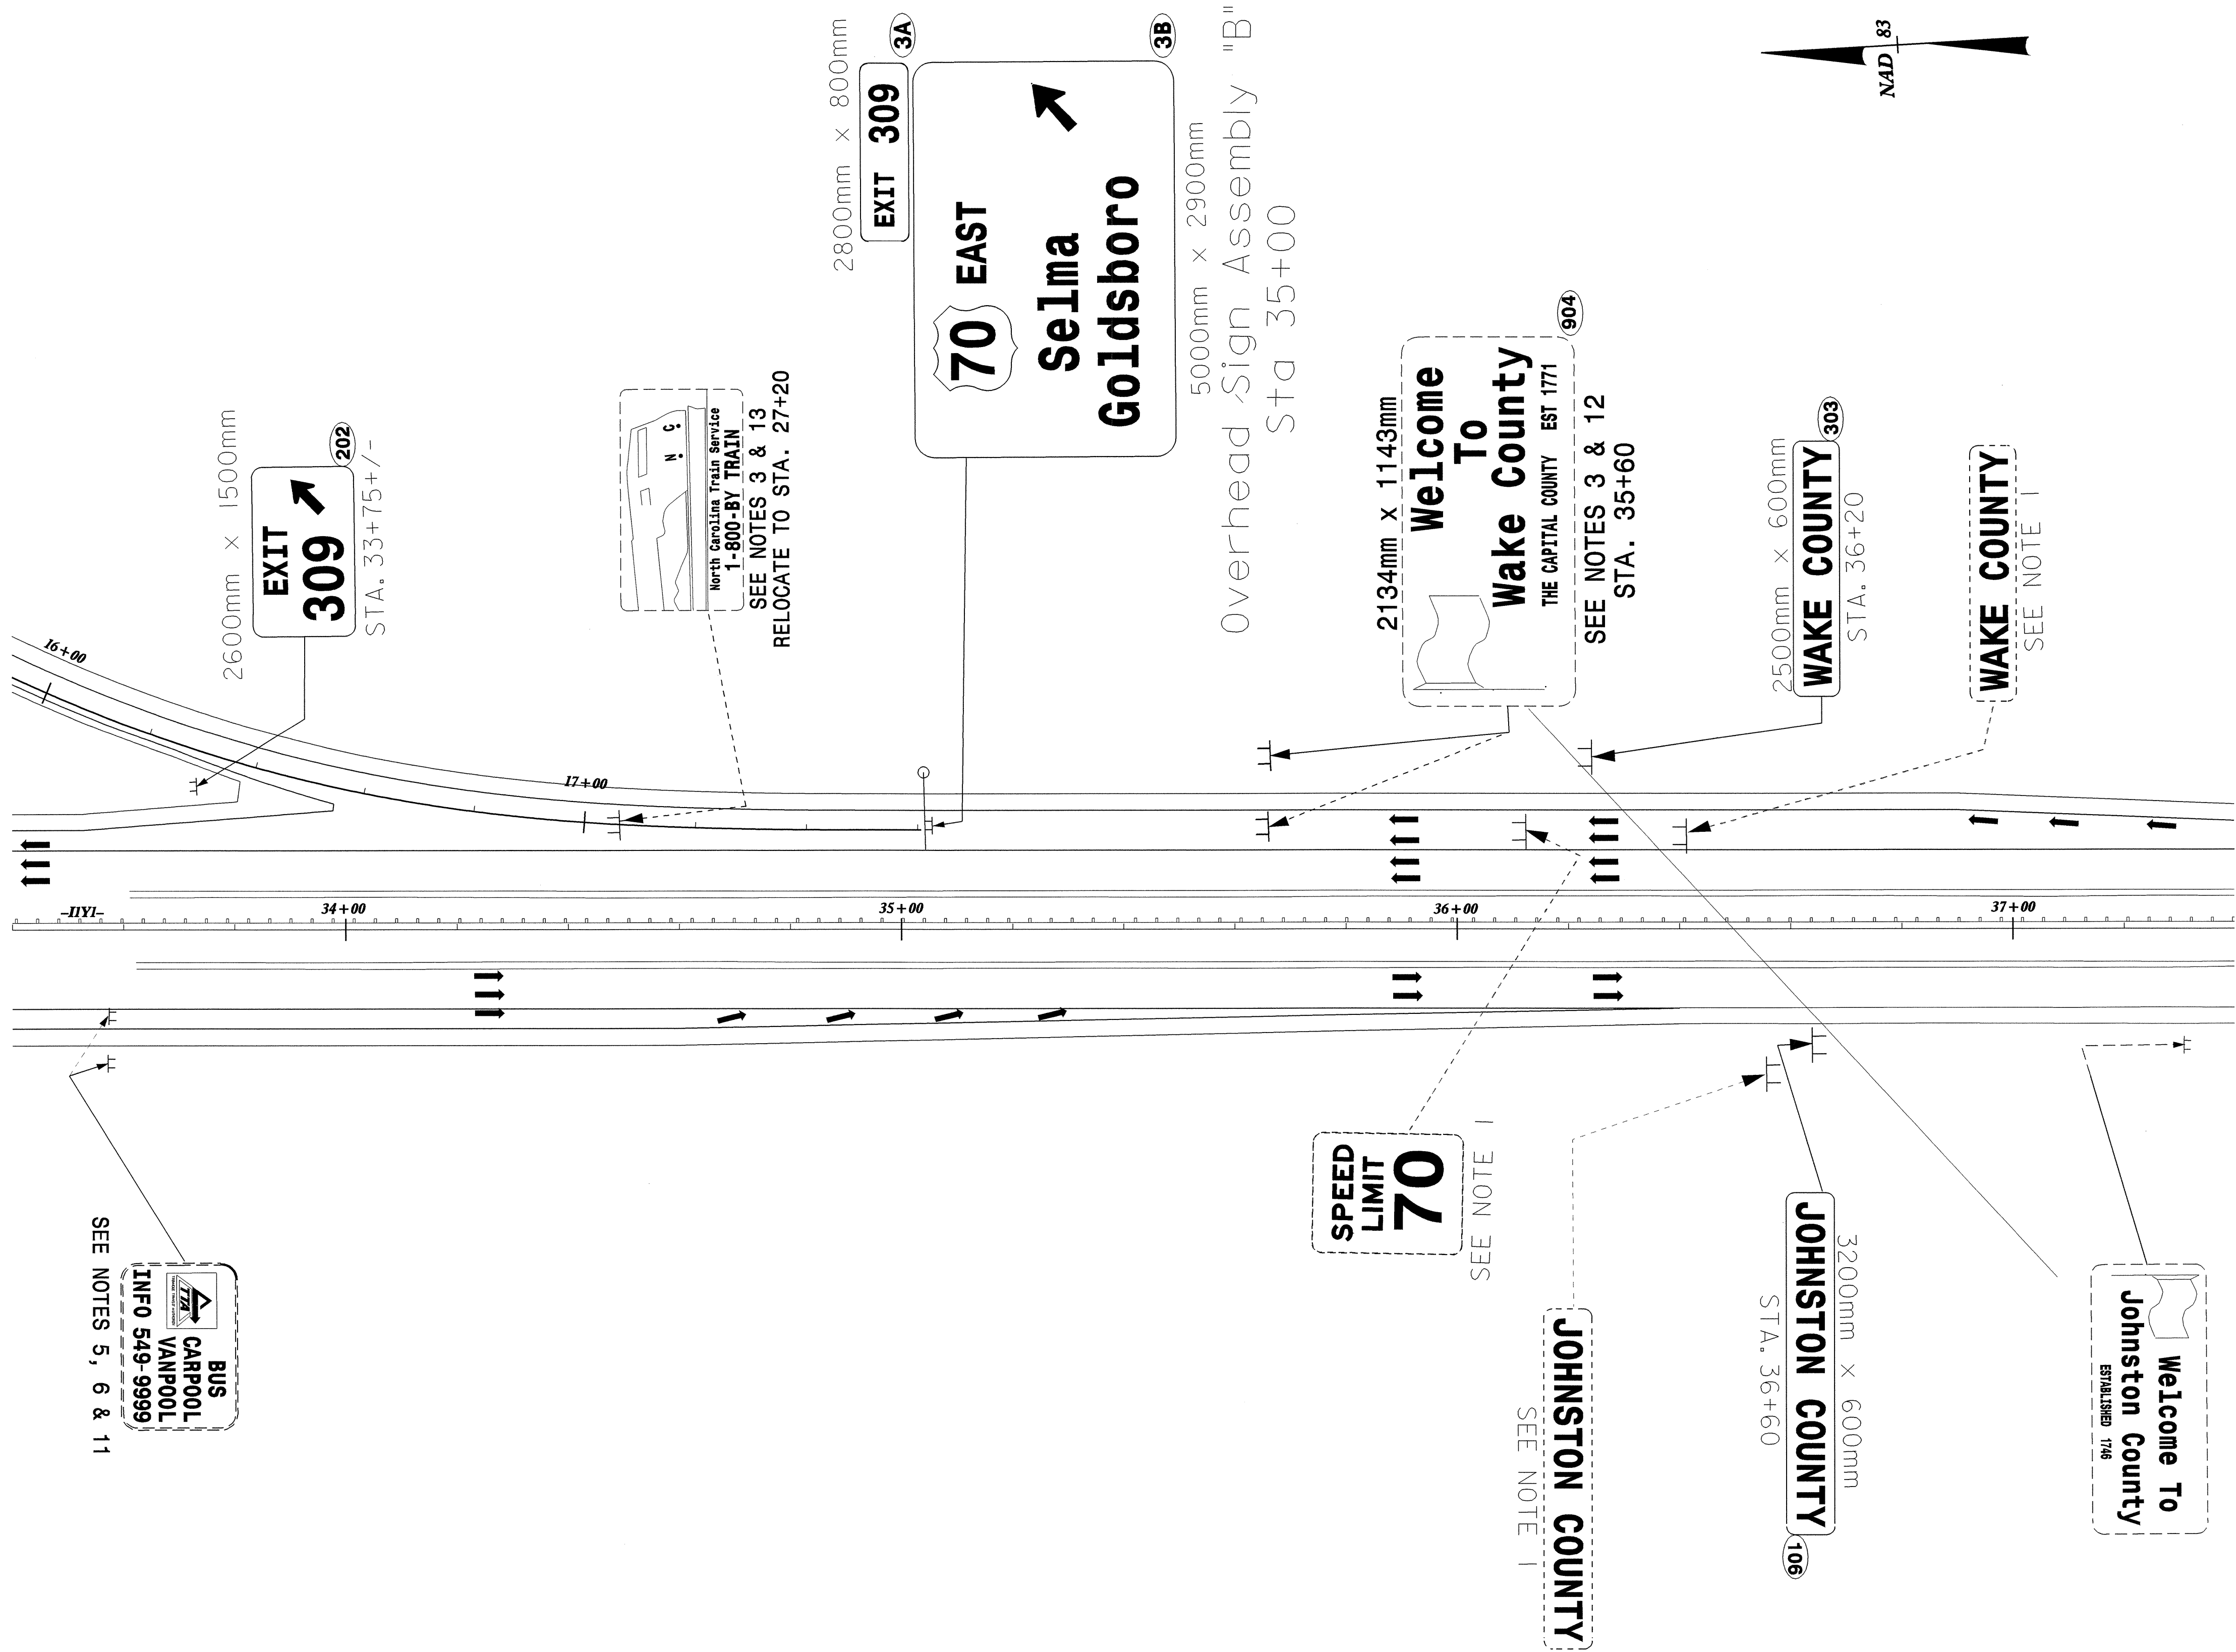

EXISTING & PROPOSED SIGNS
I-40
-IIIYI- STA. 33+40 TO STA. 37+40



TIP NO.
R-2552AA/AB

SHEET NO.
SIGN-34

