




TIP NO. R-2552AA/AB	SHEET NO. SIGN-32
2/3/05 NORTH CAROLINA PROFESSIONAL SEAL 028387 ENGINEER JAN J. ALQUDEH	

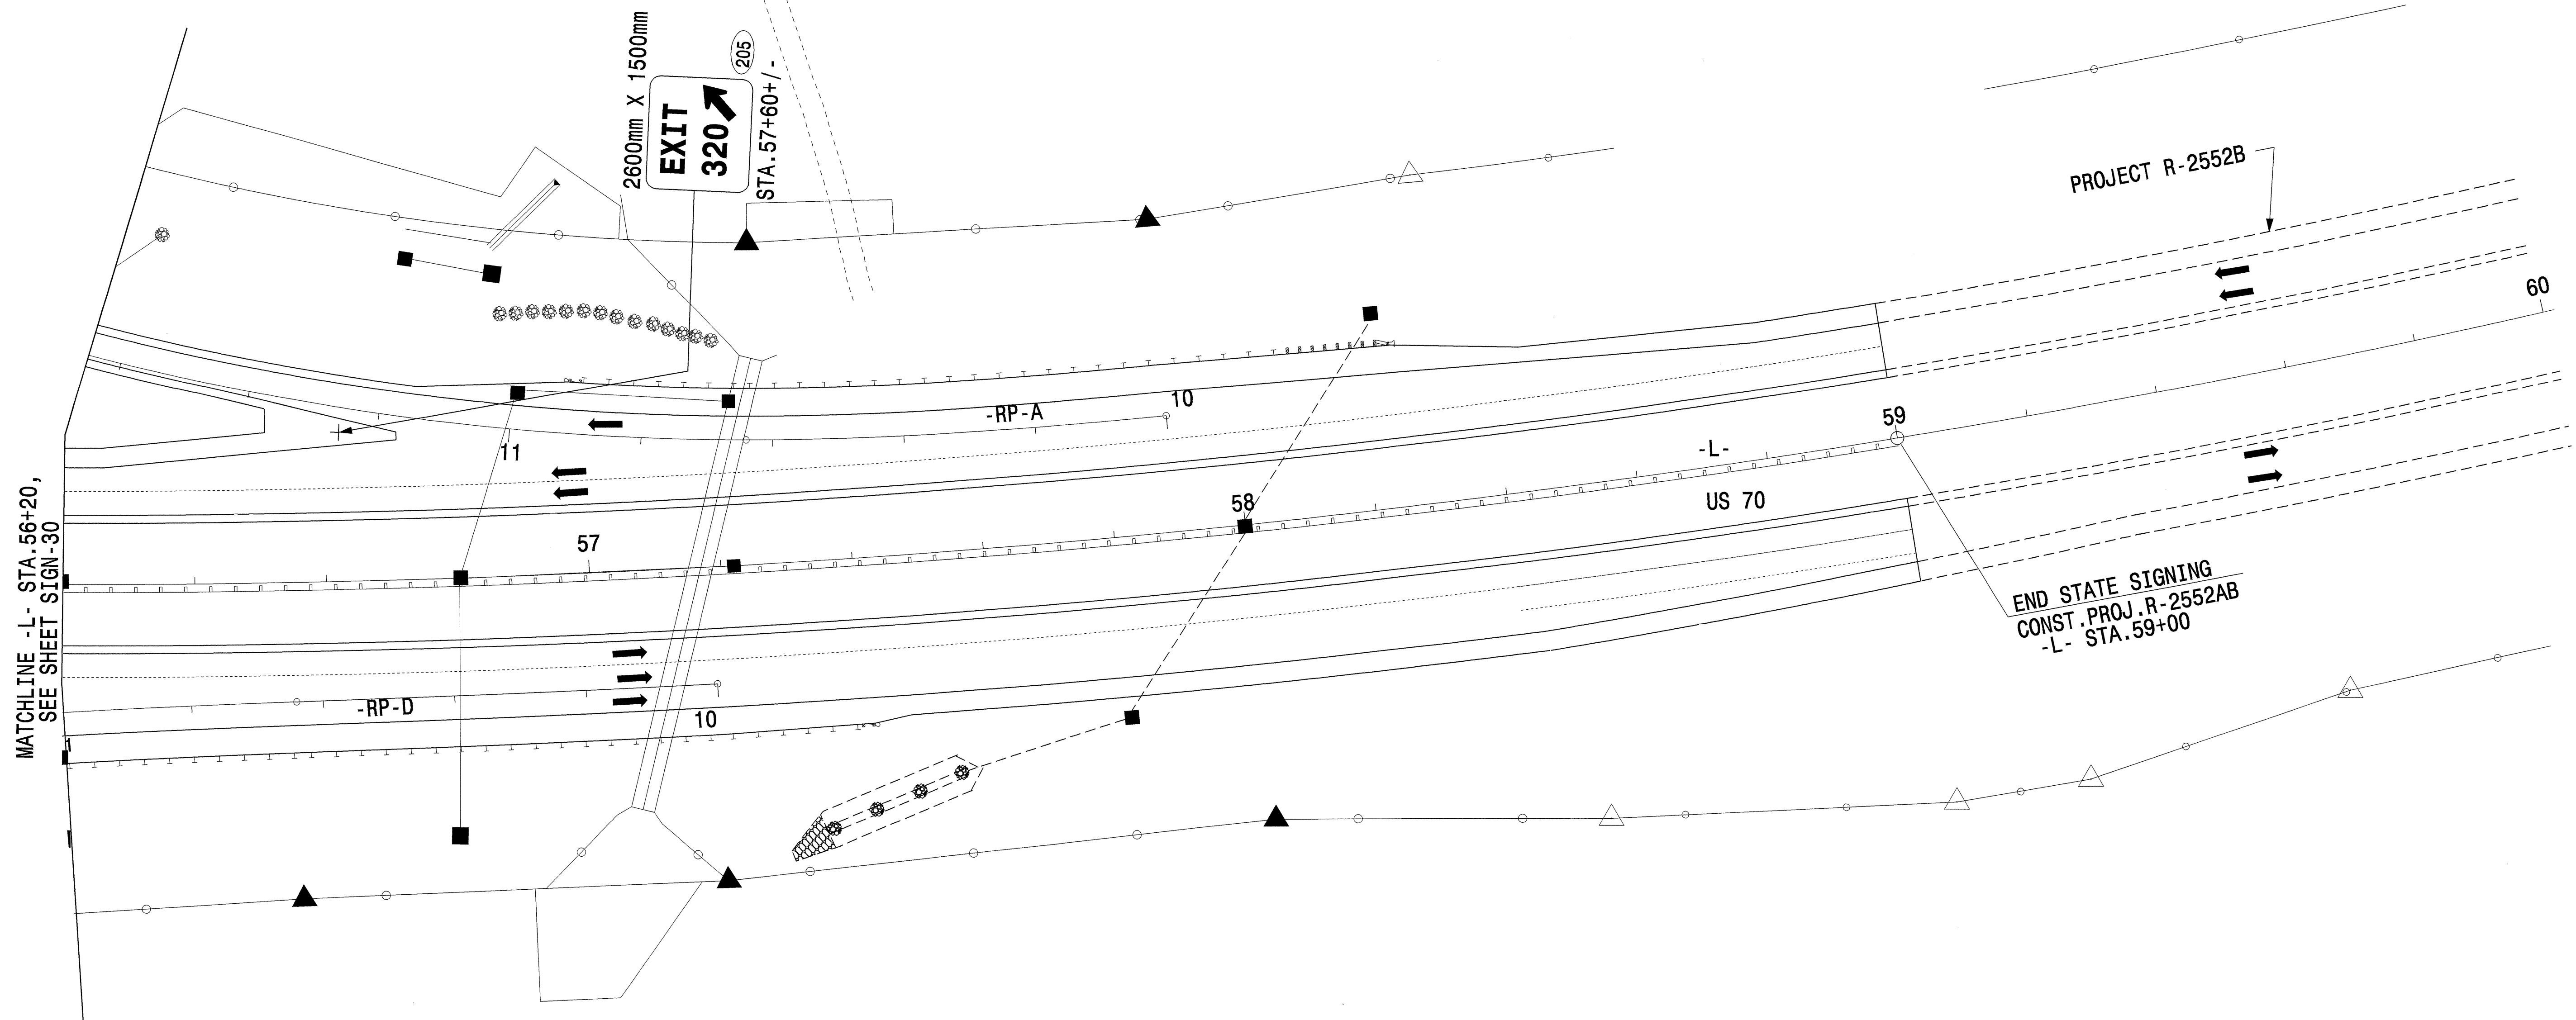

PROPOSED SIGNS
US 70
-L- STA. 56+20 TO STA. 59+00