




TIP NO.
R-2552AA/AB

SHEET NO.
SIGN-31

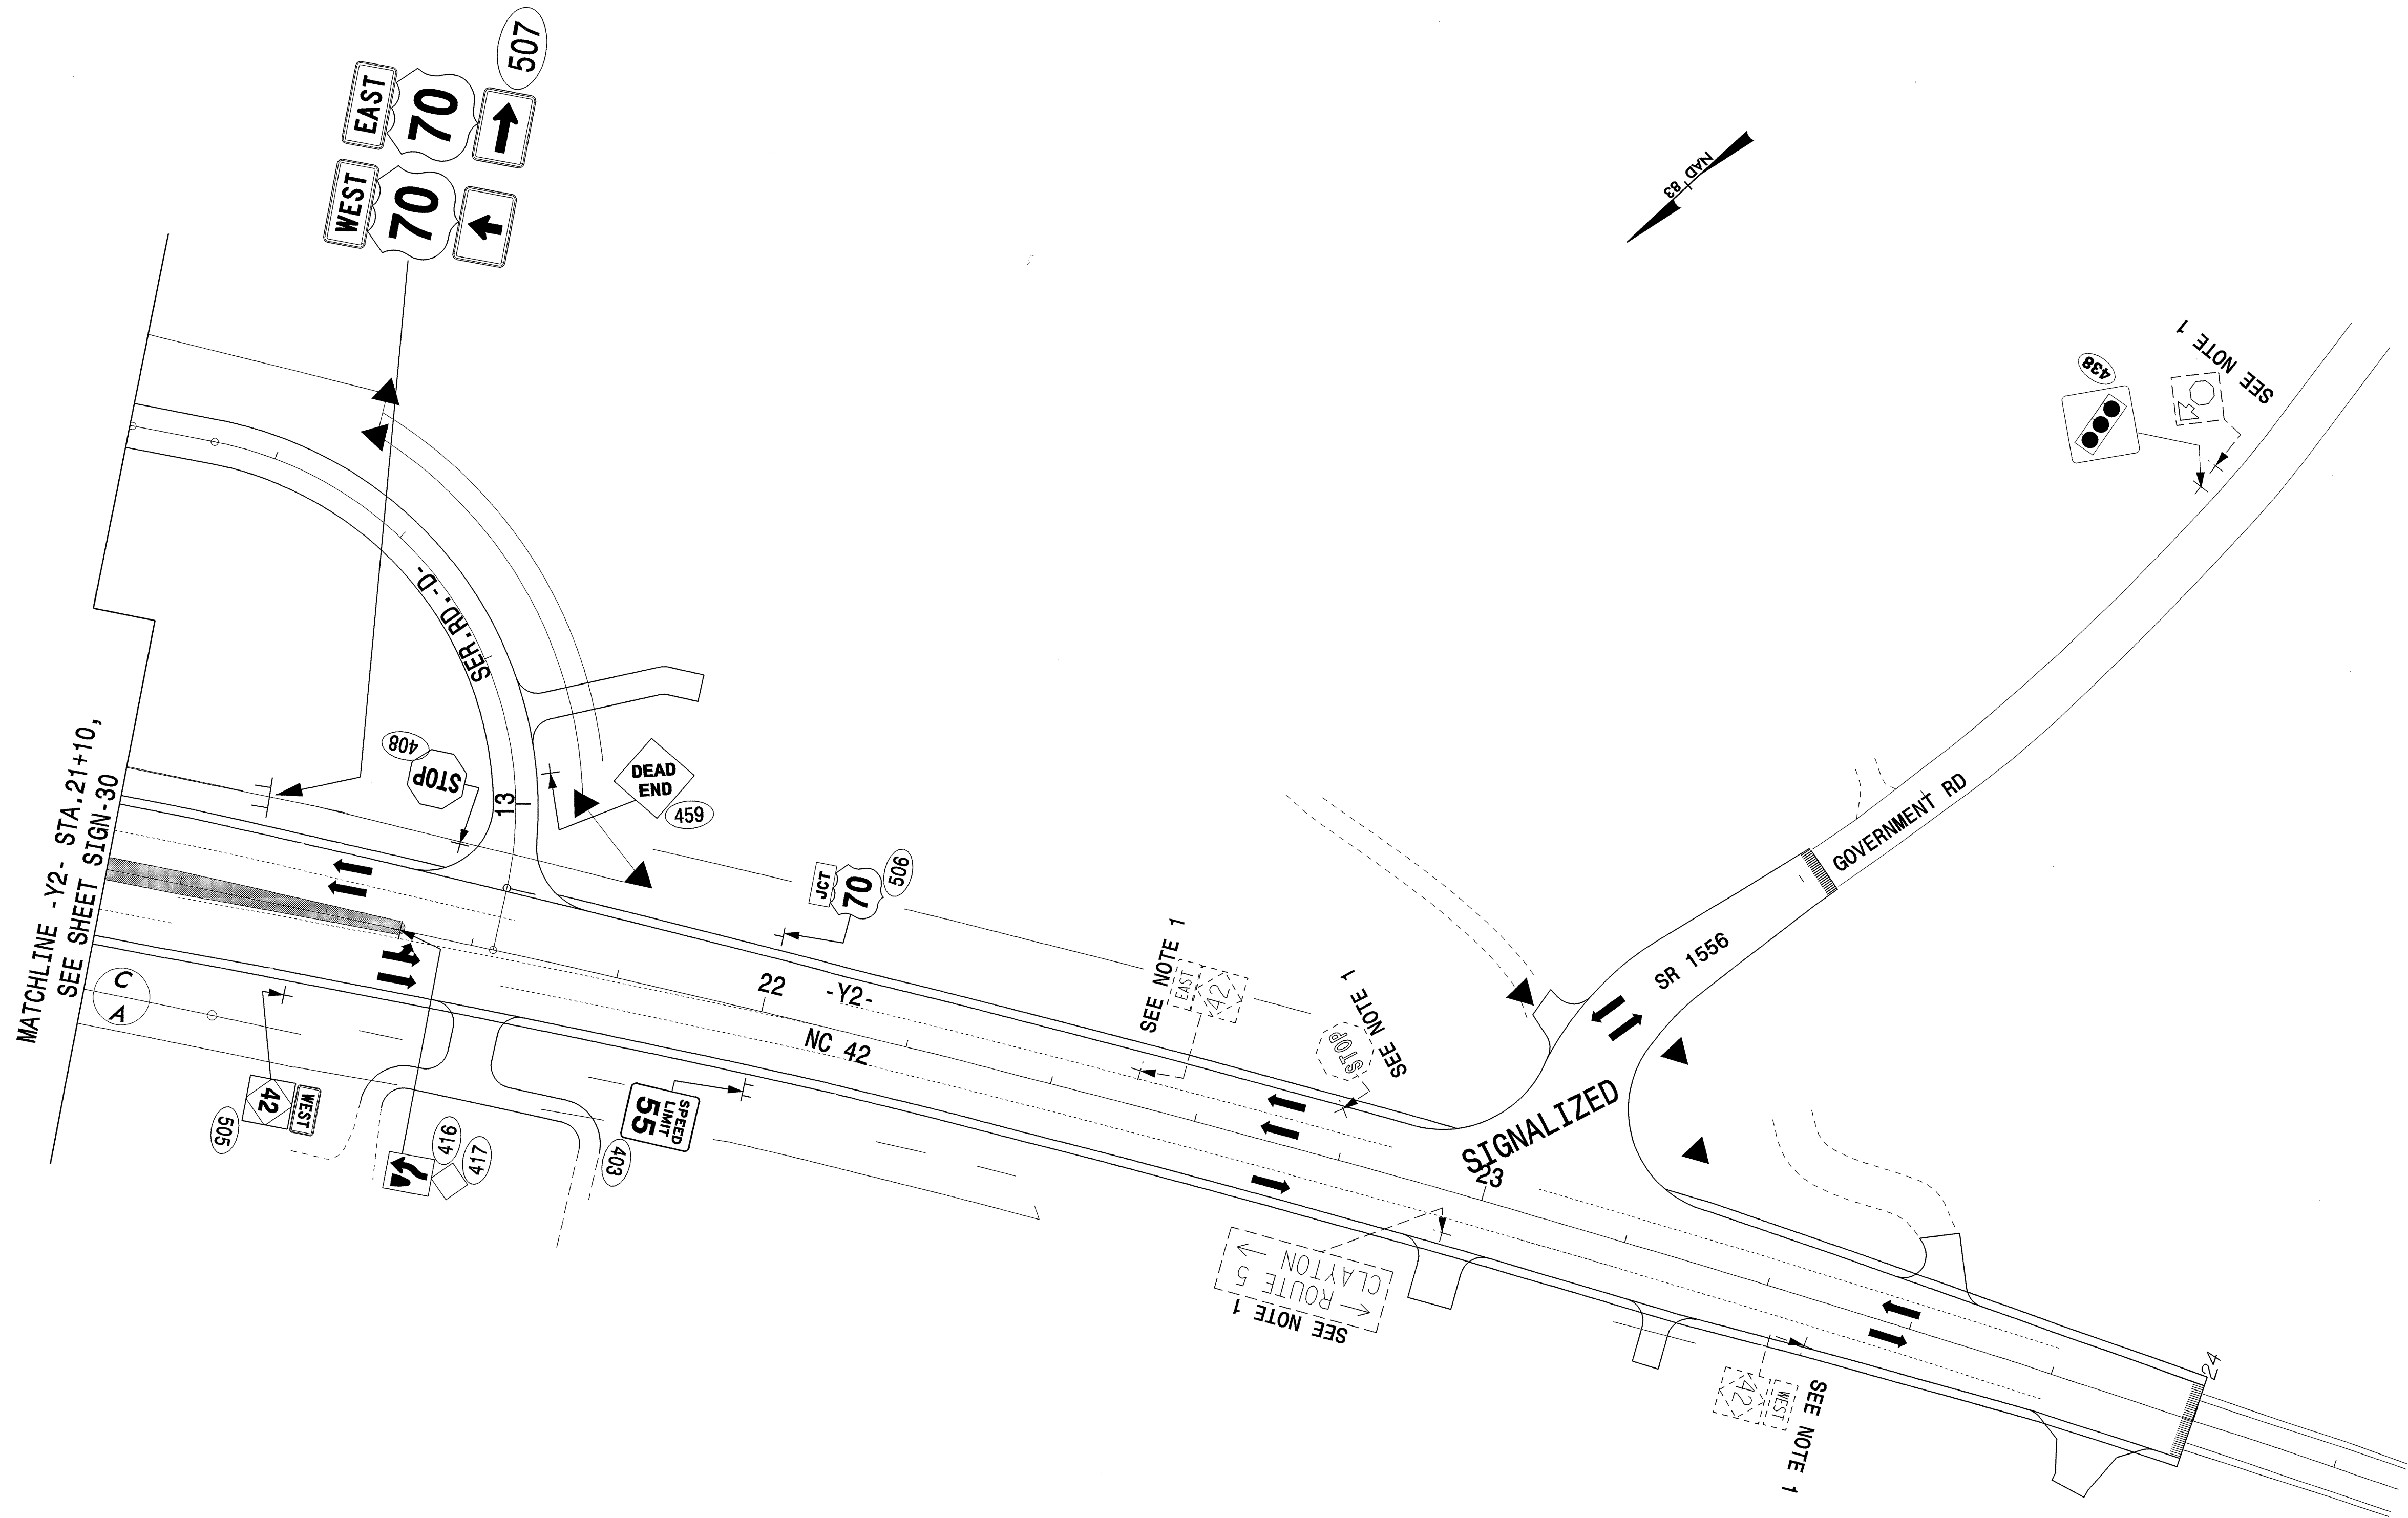

PROPOSED & EXISTING SIGNS
NC 42
-Y2- STA. 21+10 TO STA. 24+00