



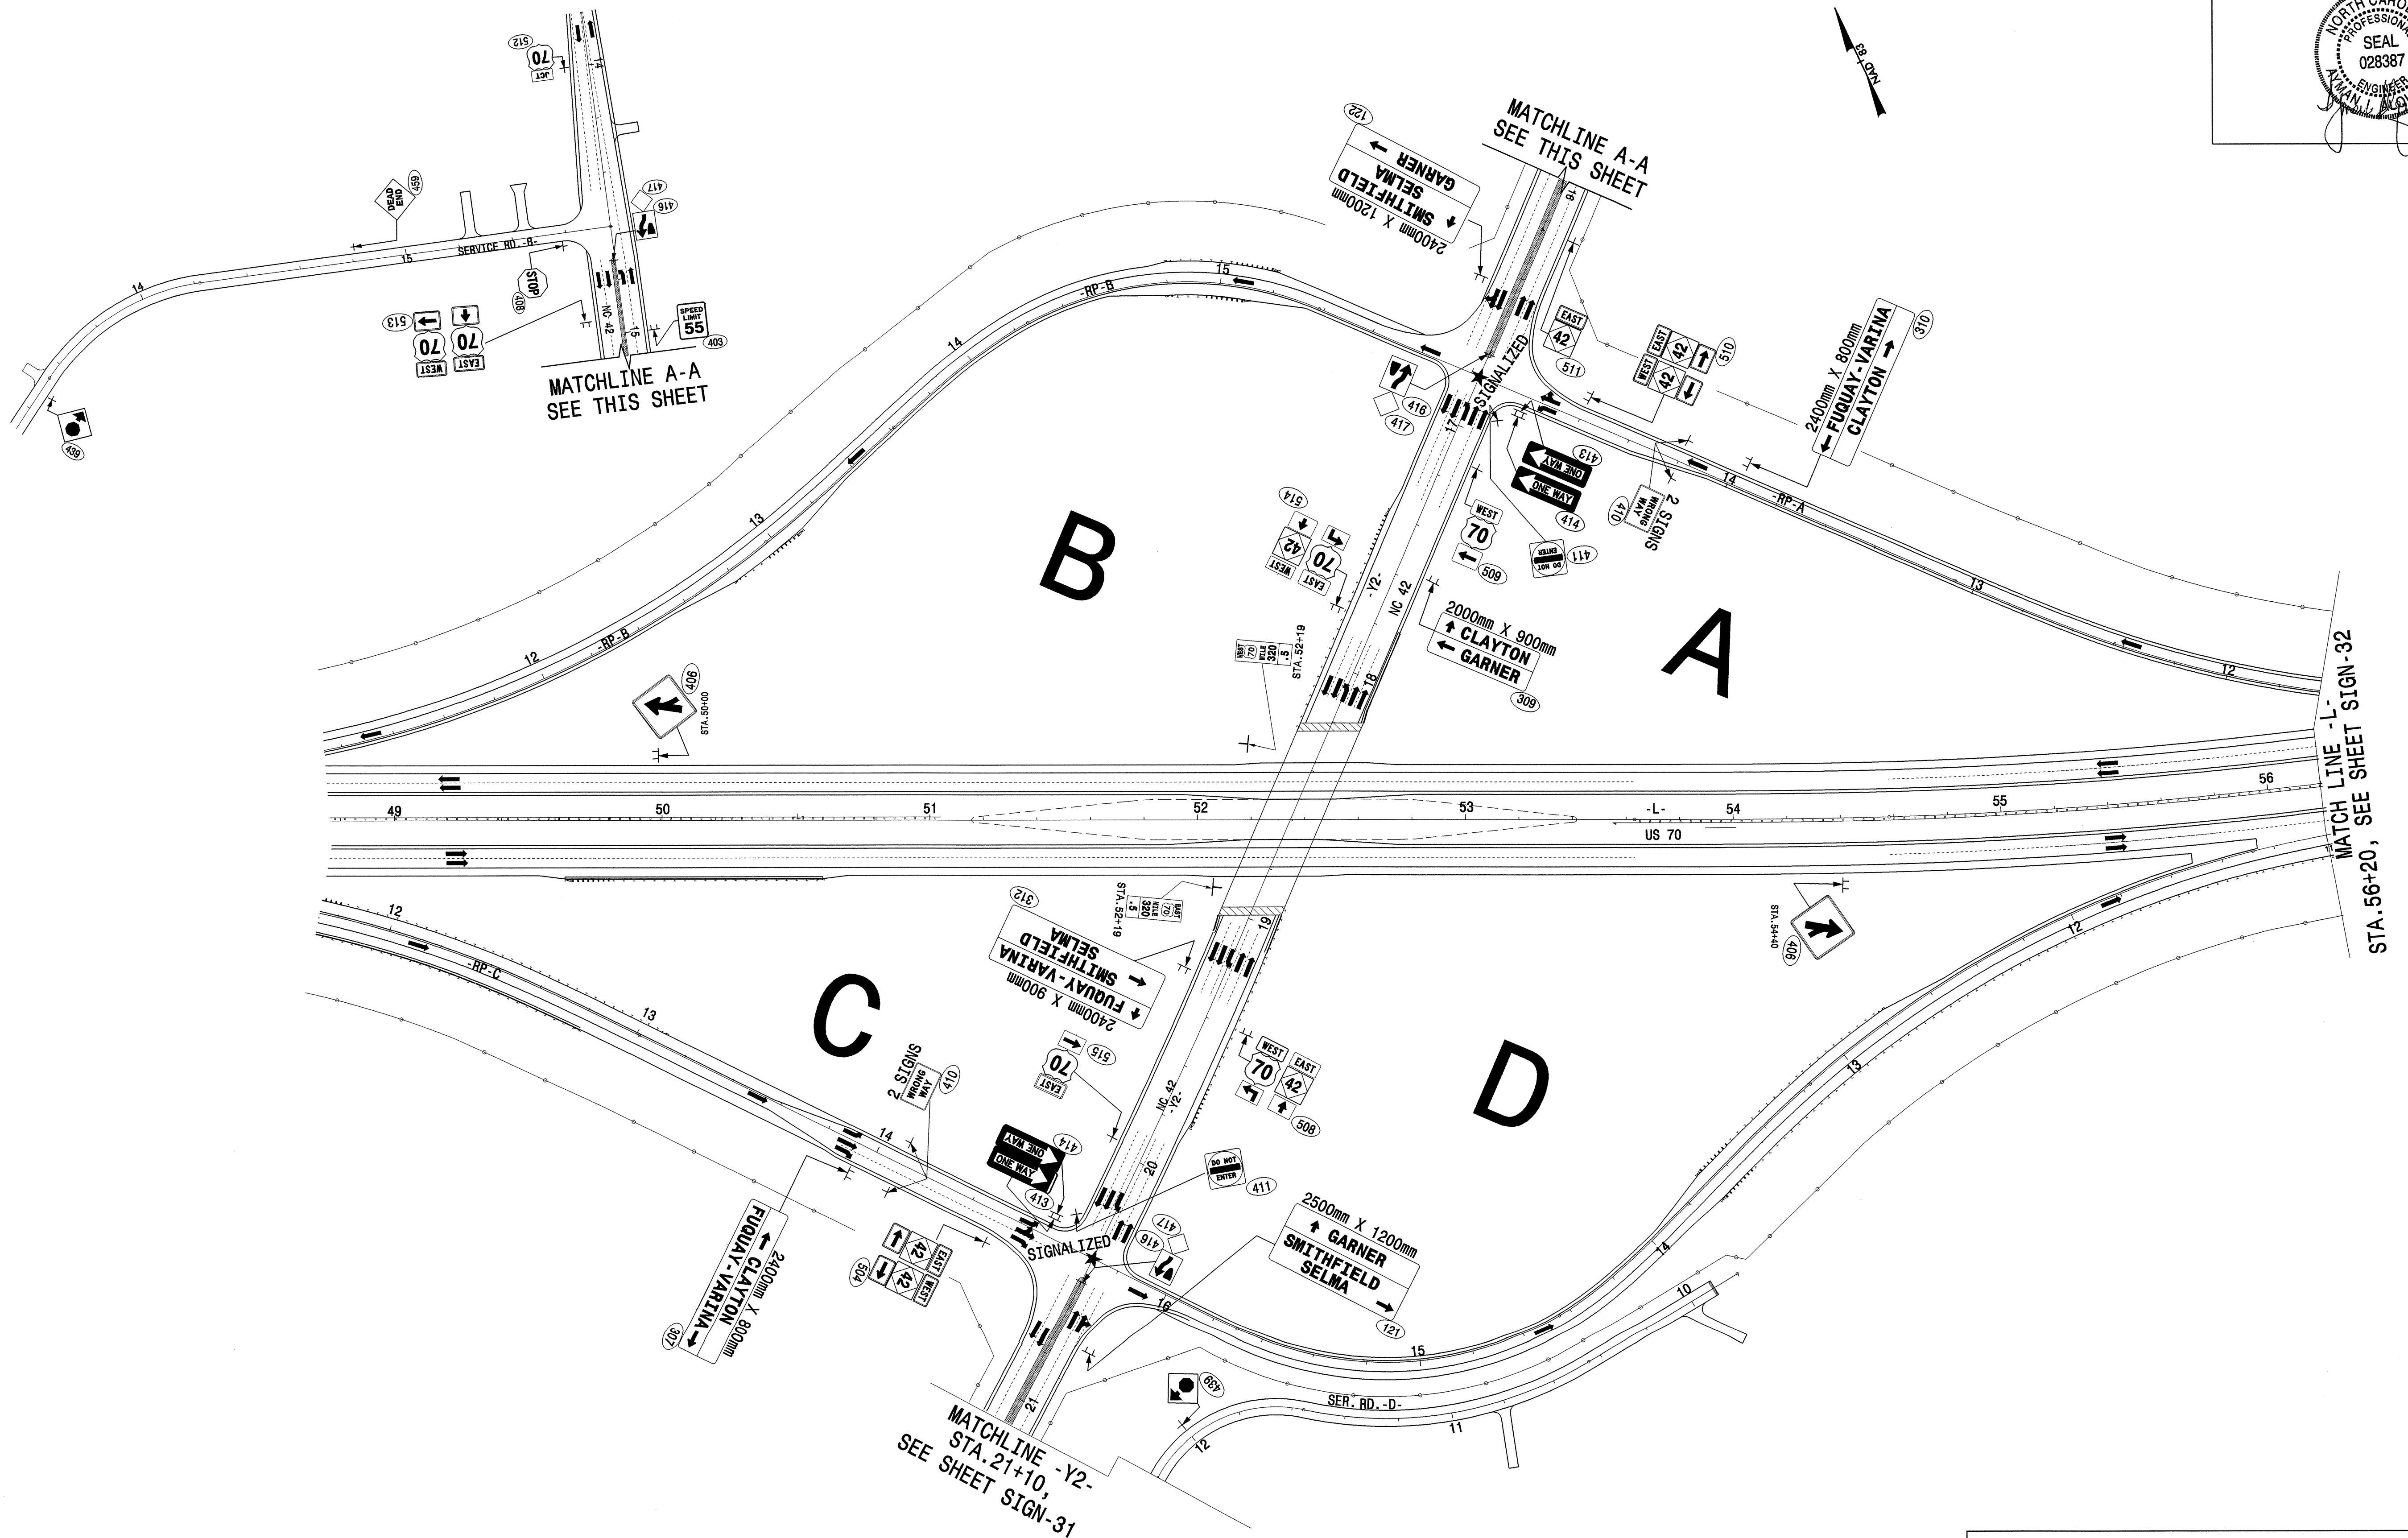

TIP NO.
R-2552AA/AB

SHEET NO.
SIGN-30

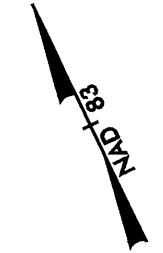

PROPOSED SIGNS
US 70
-L- STA. 48+78 TO STA. 56+20