



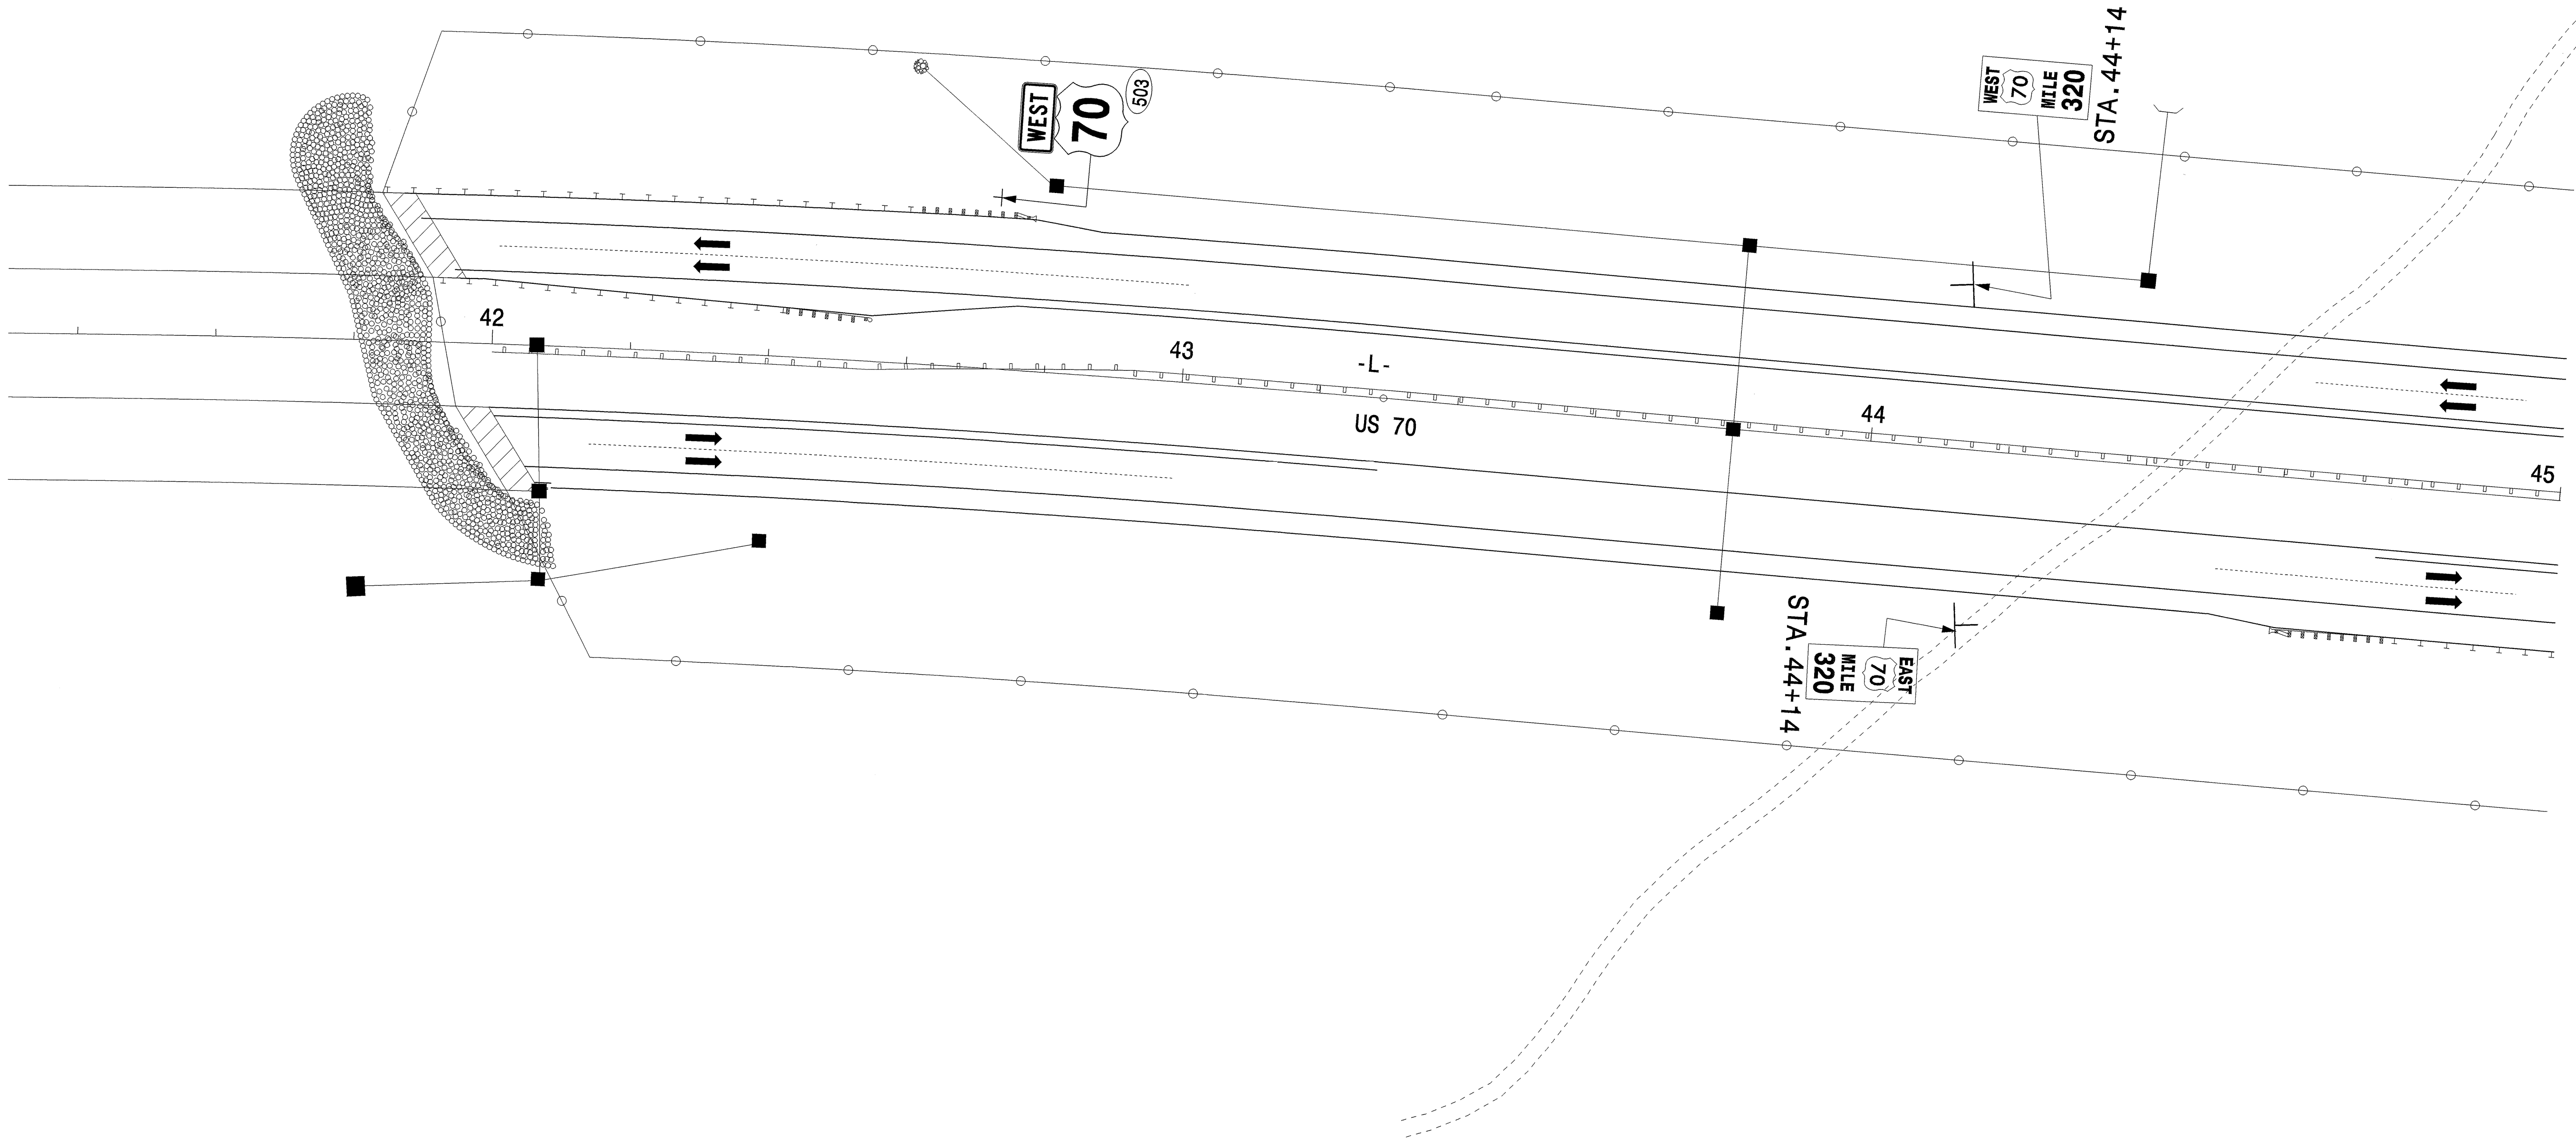

TIP NO. R-2552AA/AB	SHEET NO. SIGN-28
------------------------	----------------------

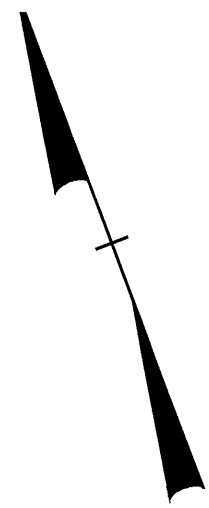

John I. Aloud



PROPOSED SIGNS
US 70
-L- STA. 41+30 TO STA. 45+00