



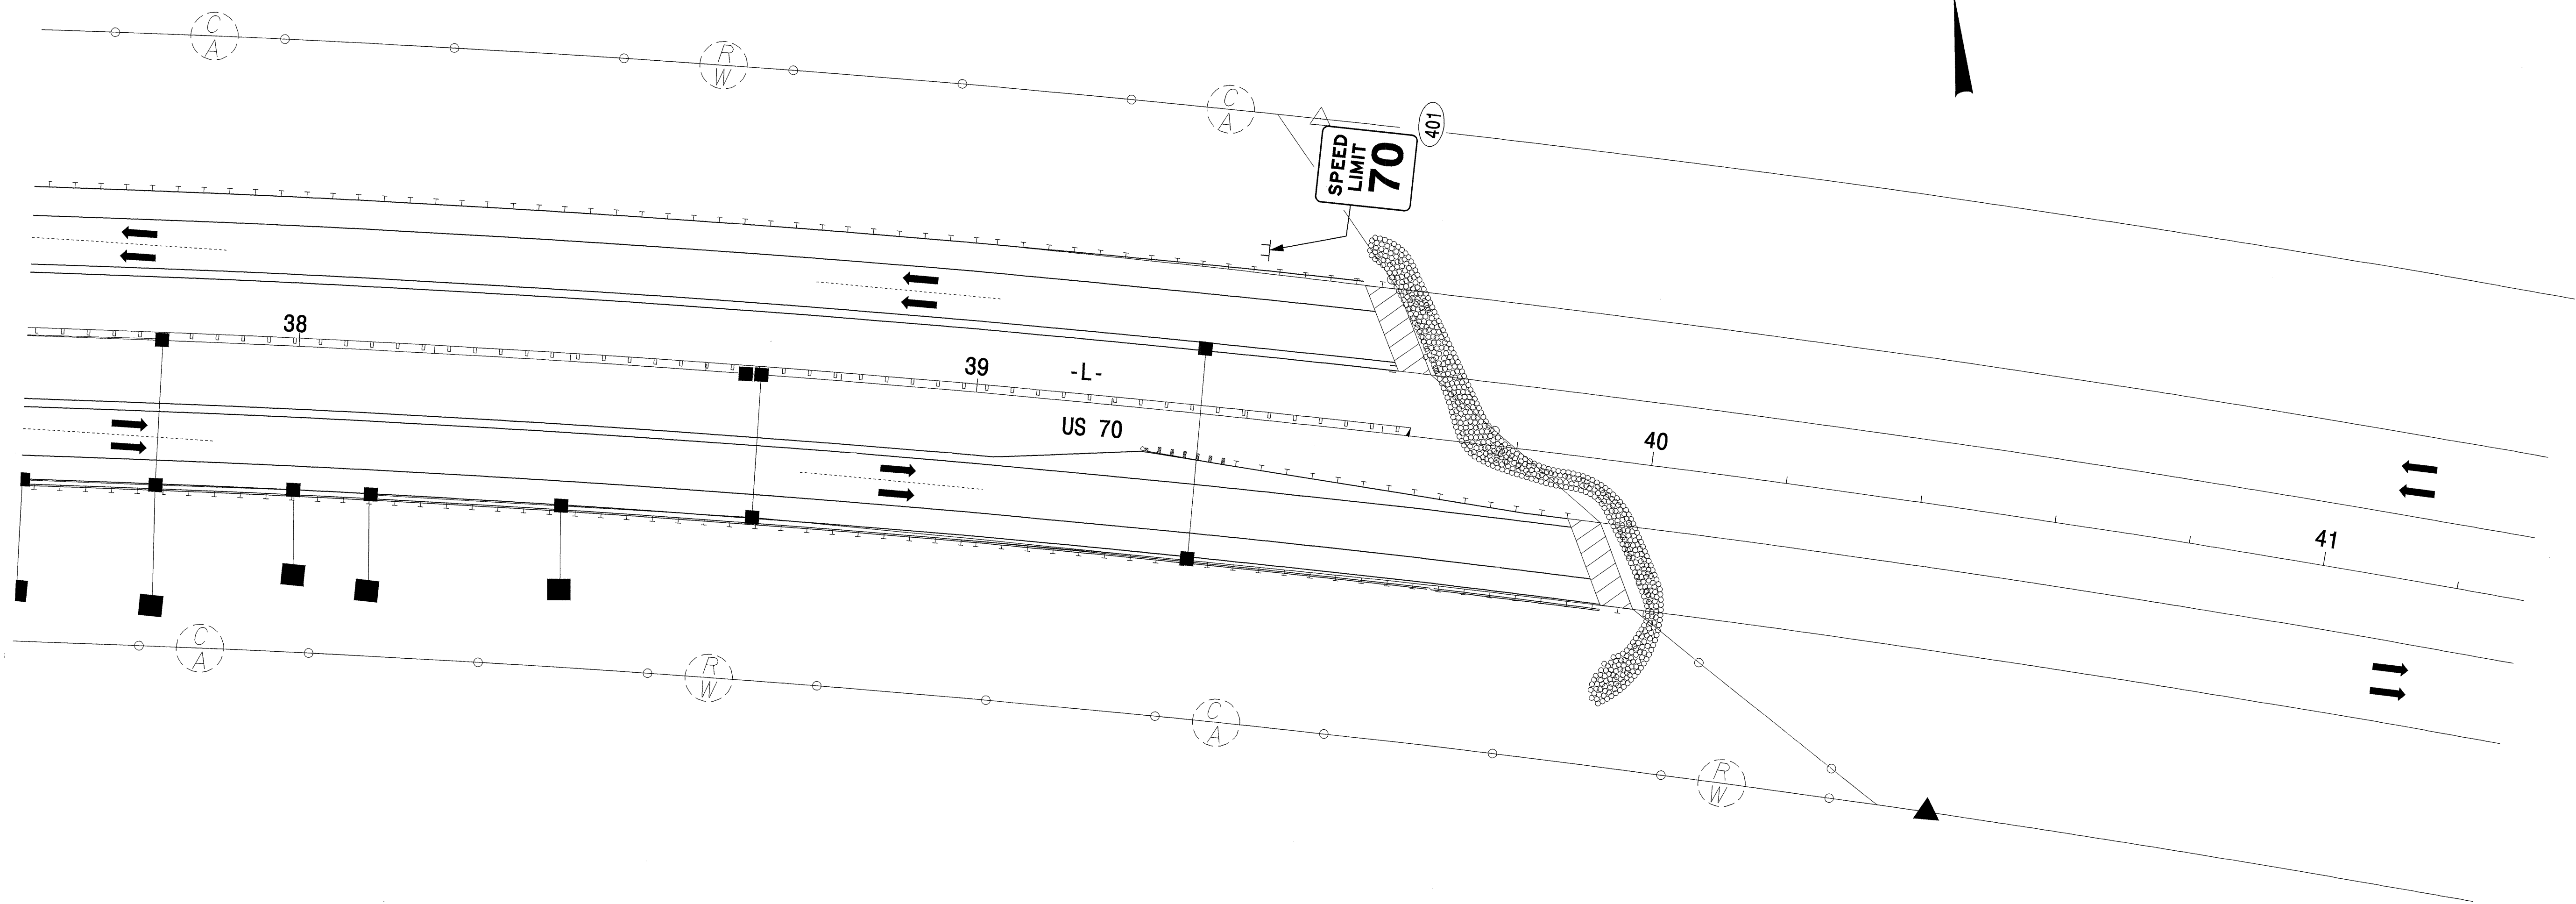

TIP NO.
R-2552AA/AB

SHEET NO.
SIGN-27

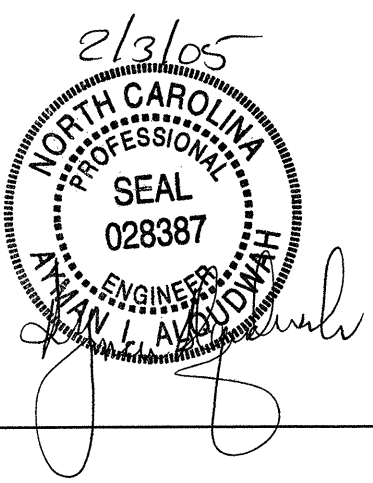

PROPOSED SIGNS
US 70
-L- STA. 37+60 TO STA. 41+30