




TIP NO.	SHEET NO.
R-2552AA/AB	SIGN-26
2/3/05 NORTH CAROLINA PROFESSIONAL SEAL 028387 CIVIL ENGINEER KIM L. ALDRED [Signature]	

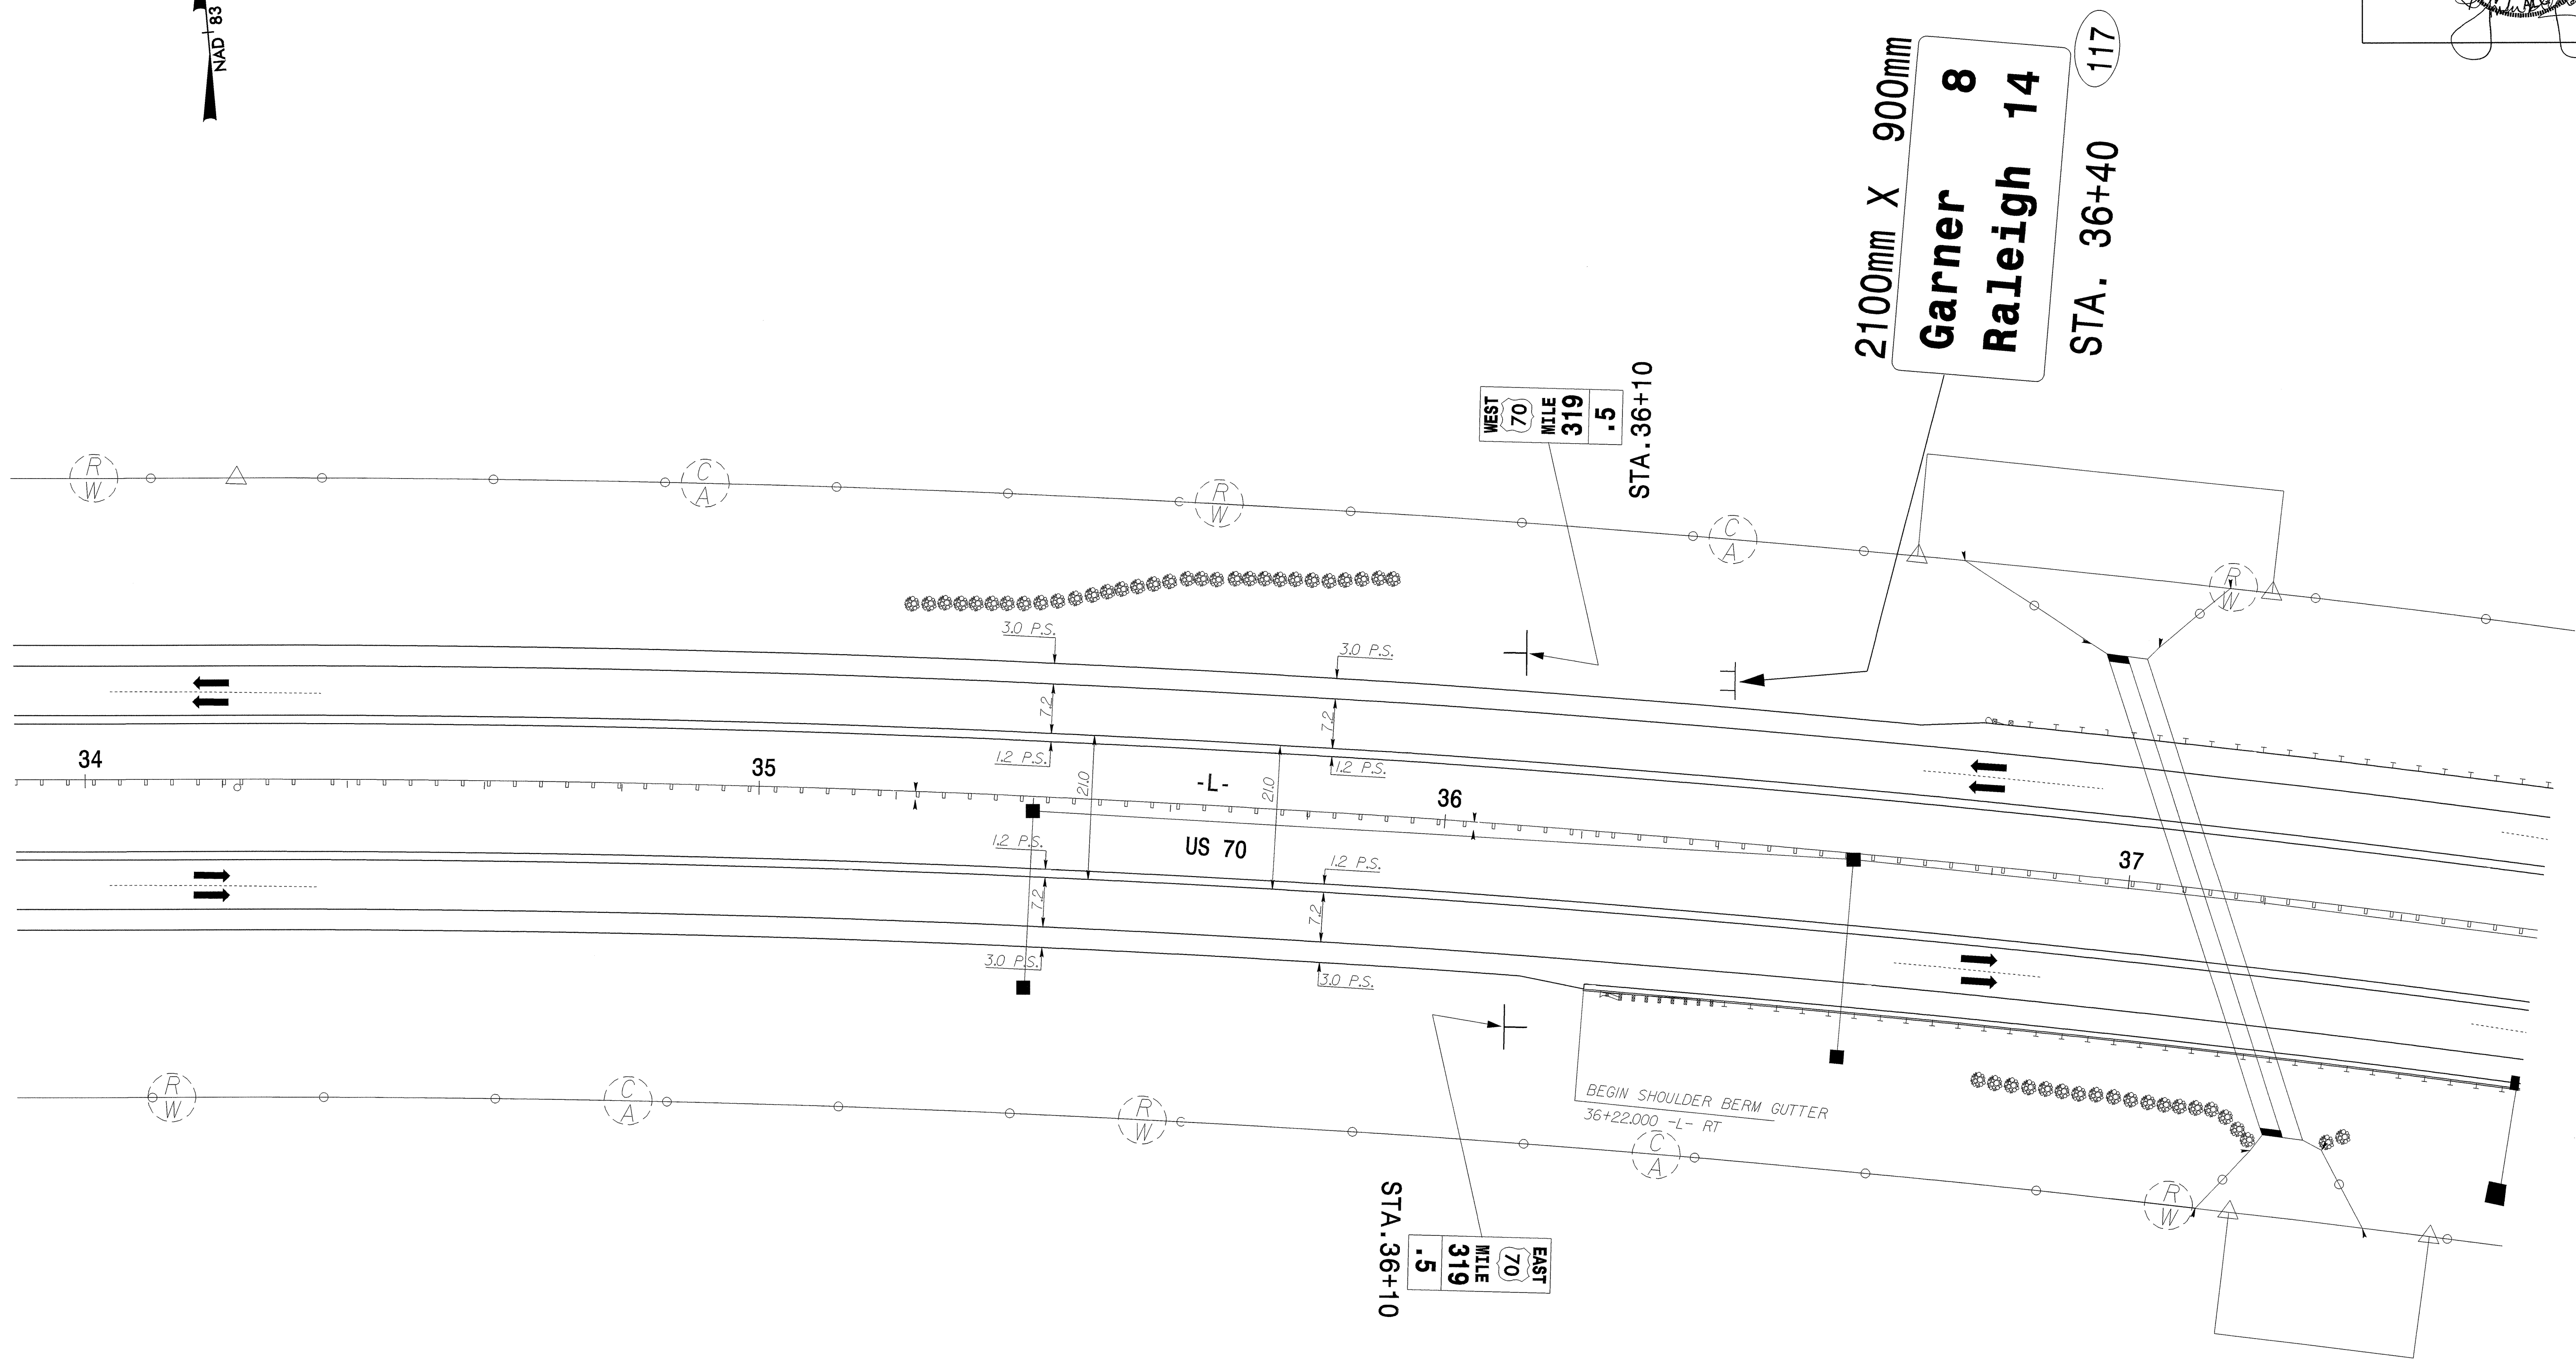

PROPOSED SIGNS
US 70
-L- STA. 33+90 TO STA. 37+60