
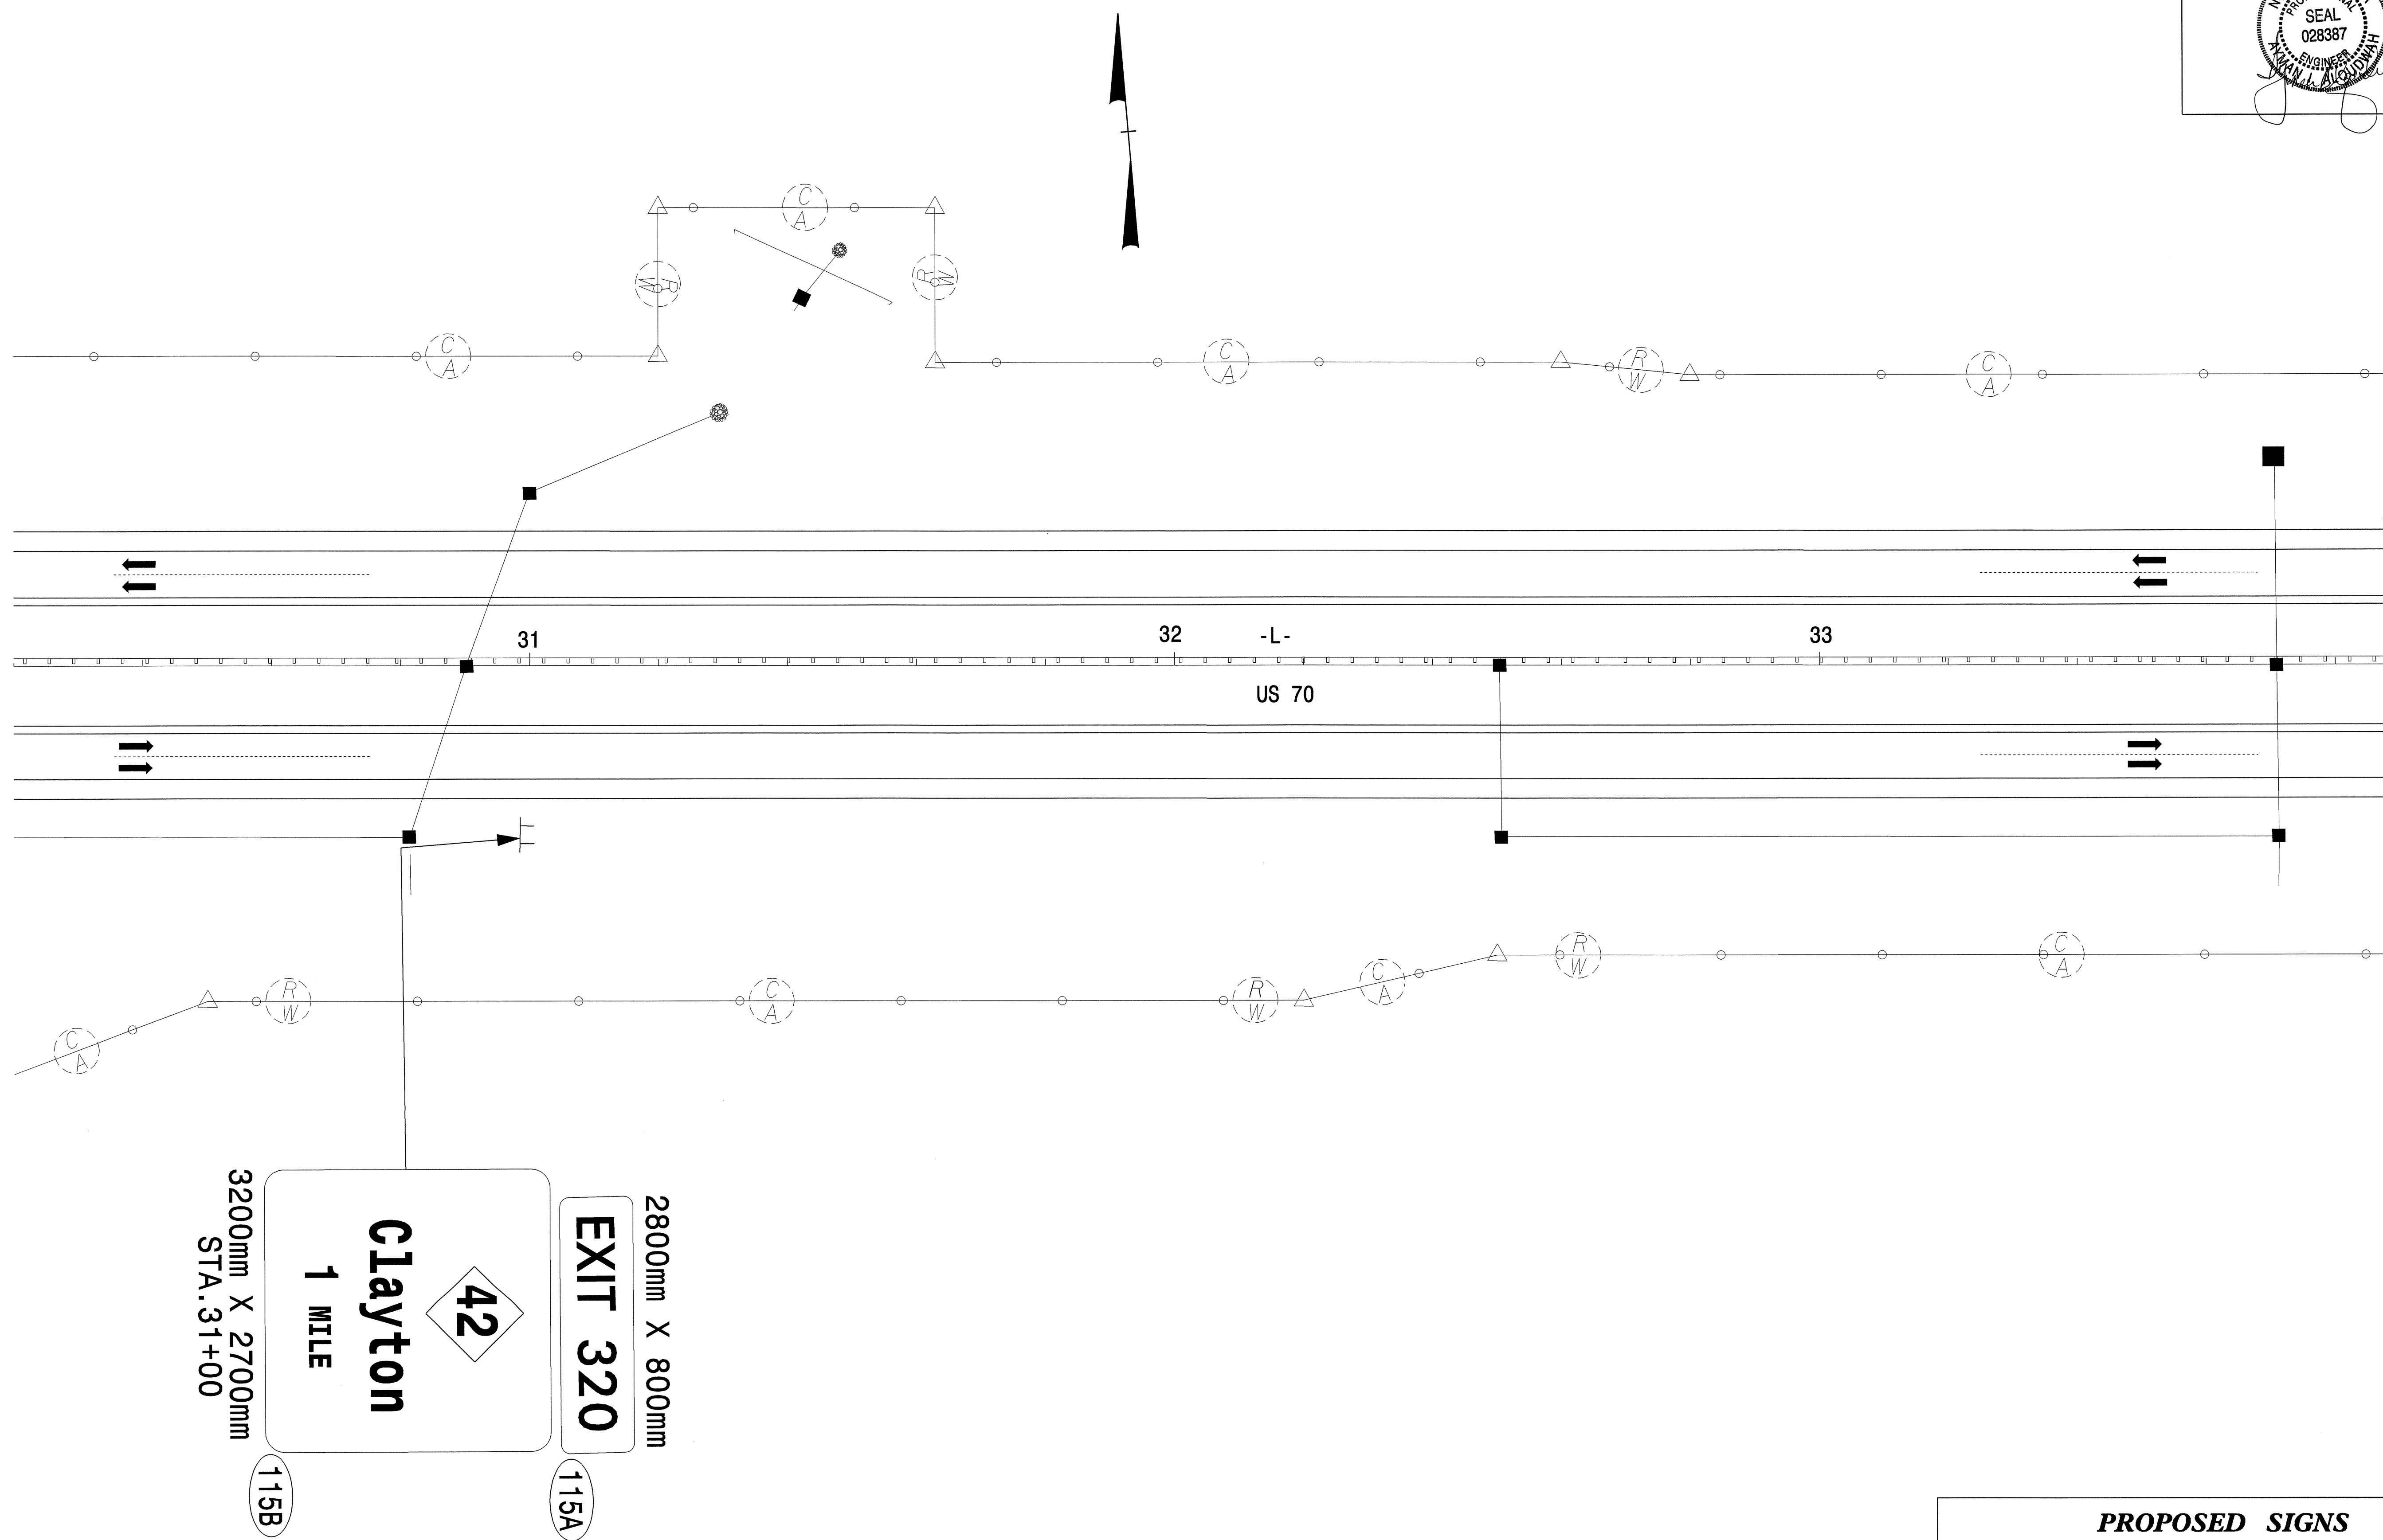
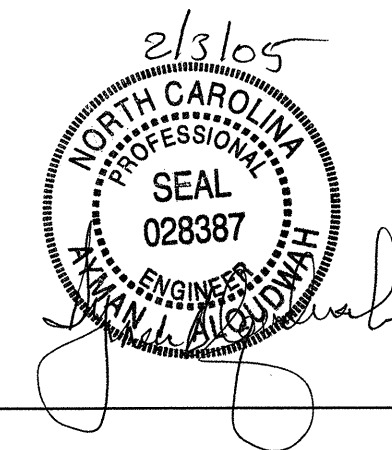


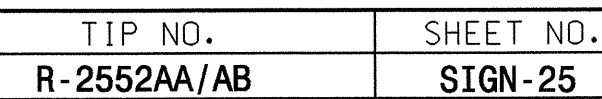

PROPOSED SIGNS
US 70
-L- STA. 30+20 TO STA. 33+90