



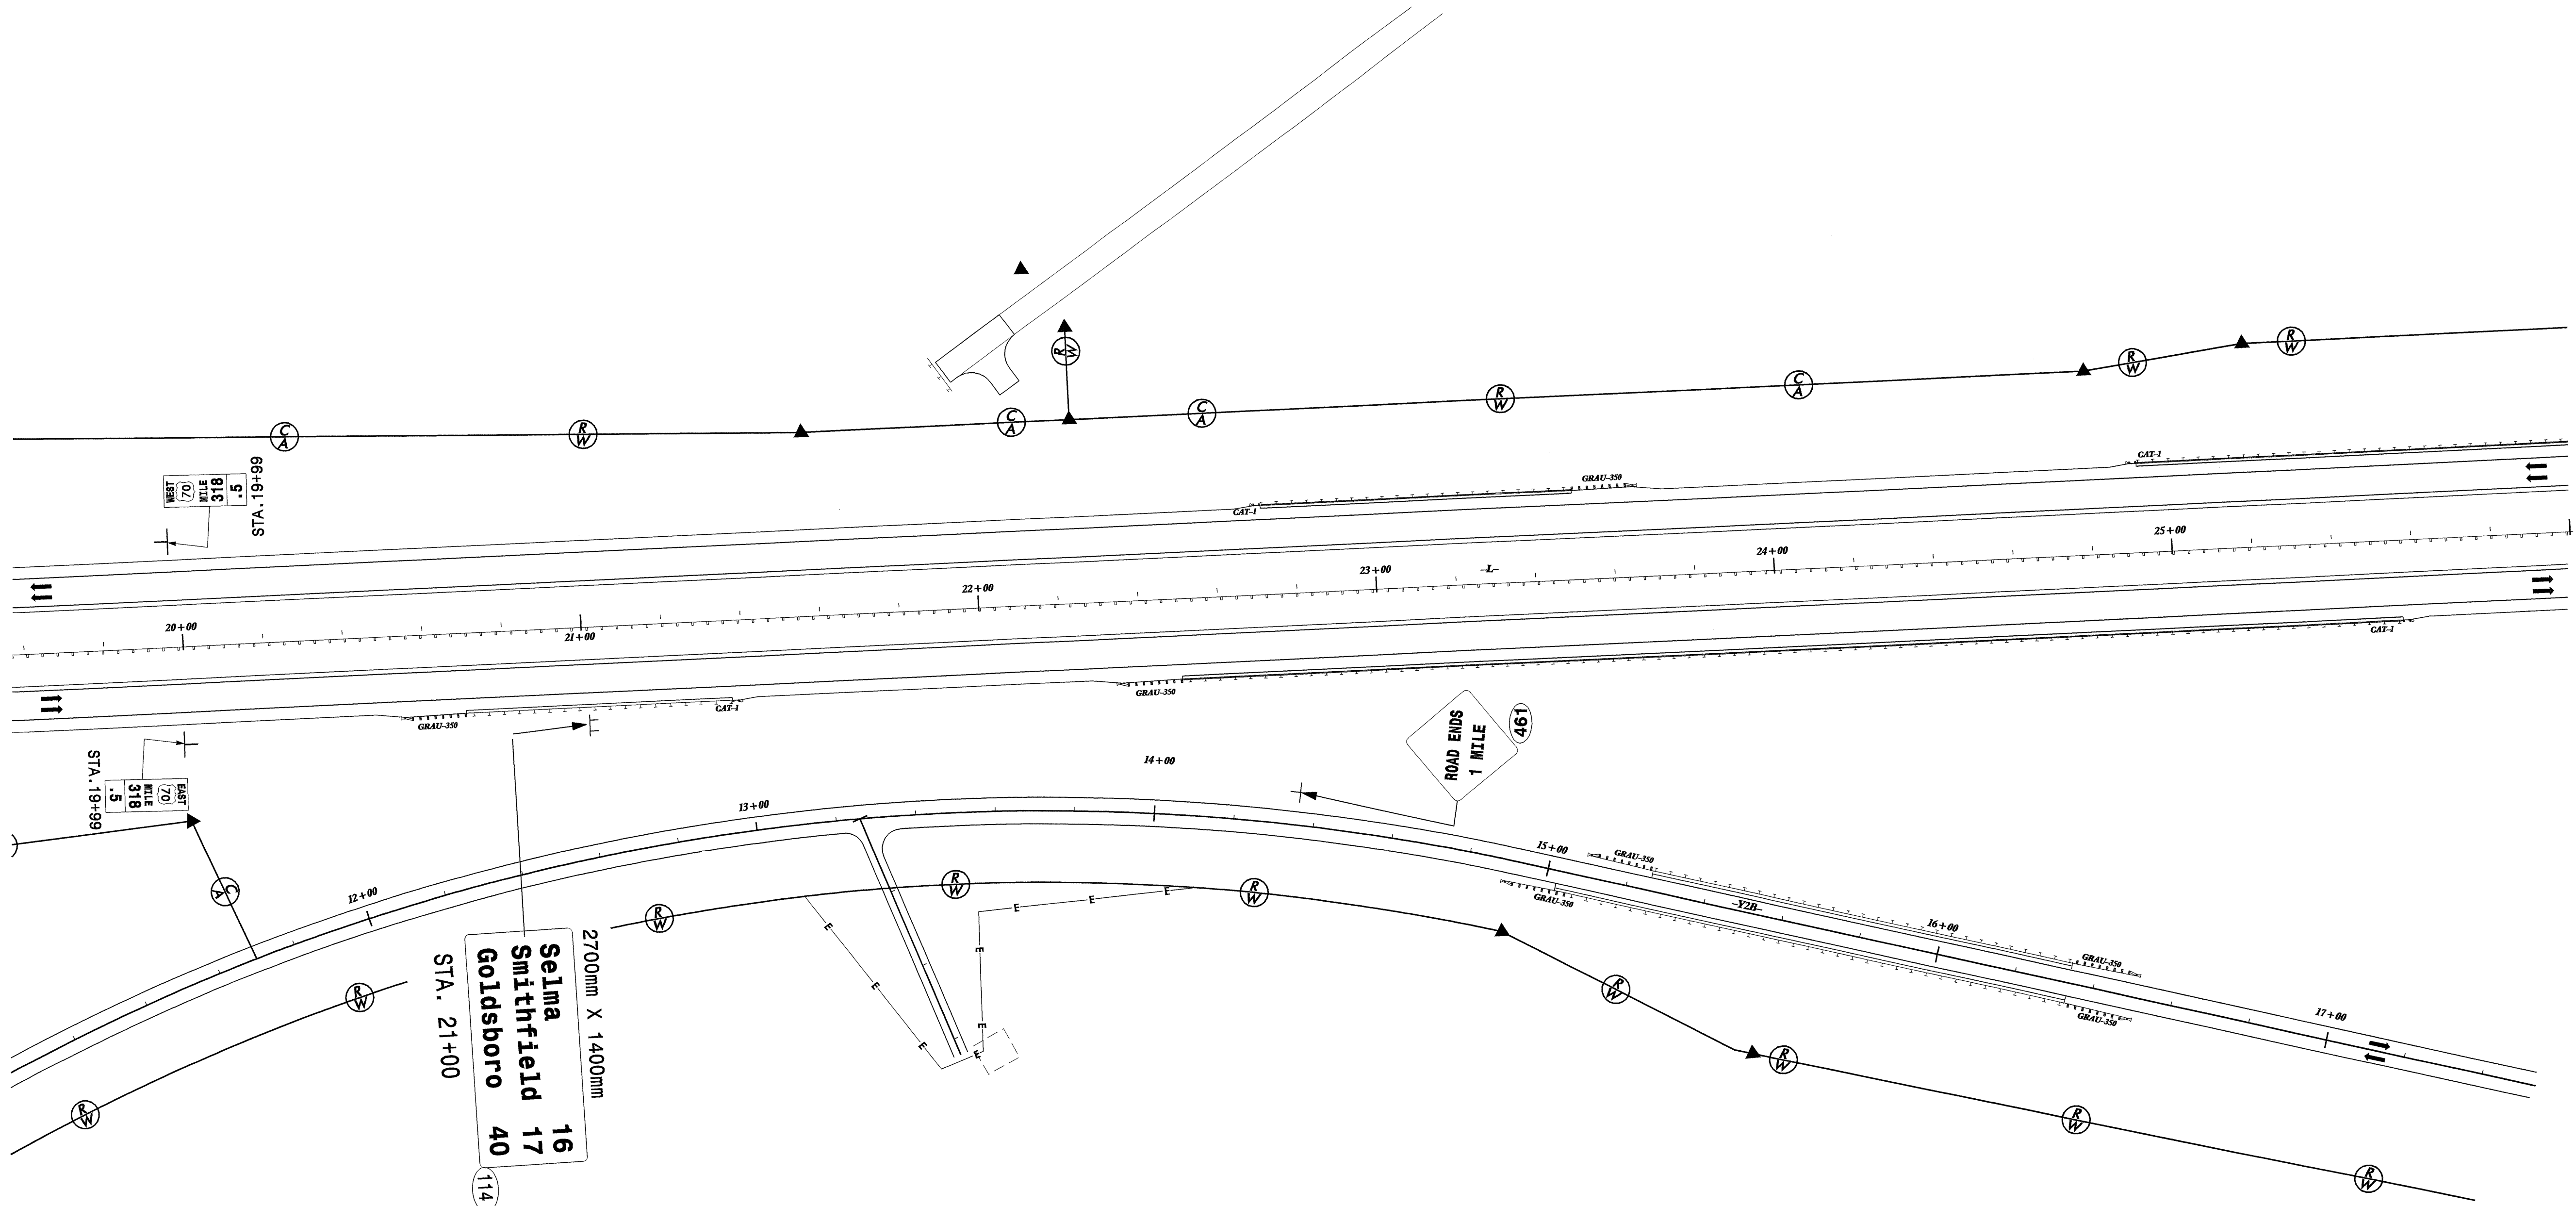

TIP NO. R-2552AA/AB	SHEET NO. SIGN-23
------------------------	----------------------

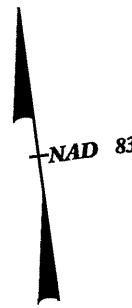

PROPOSED SIGNS
US 70
STA. 19+60 TO STA. 26+00 -LREV-