
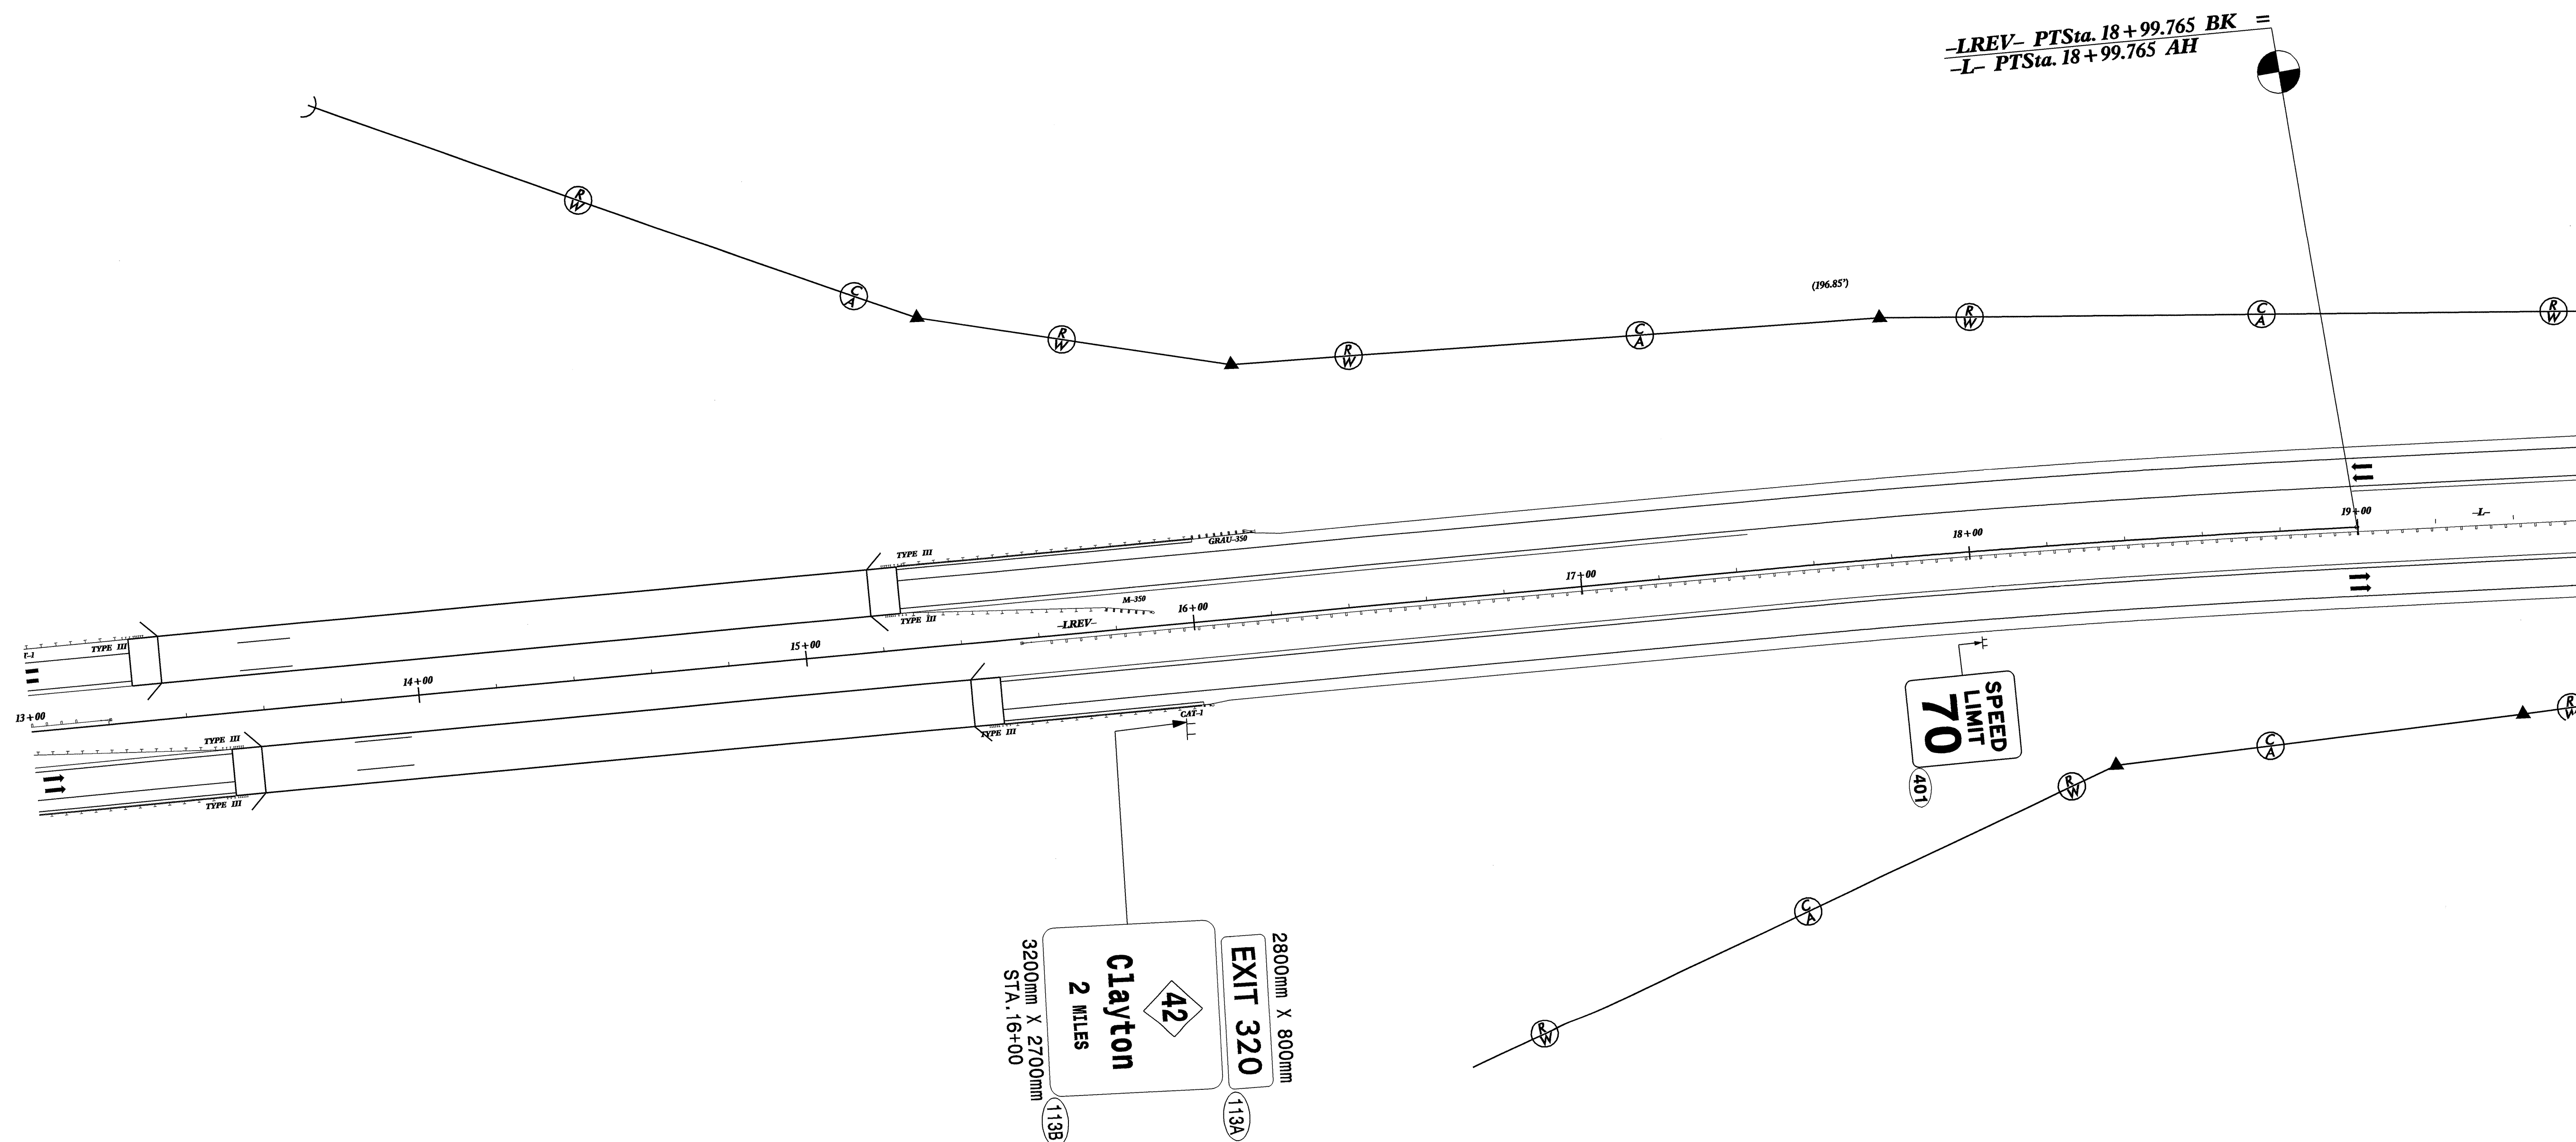
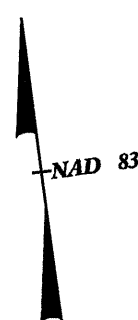
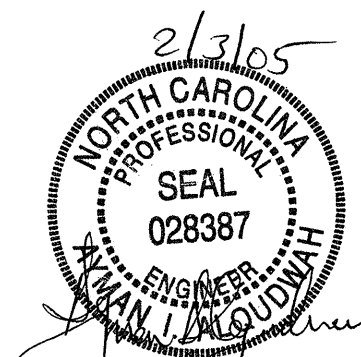


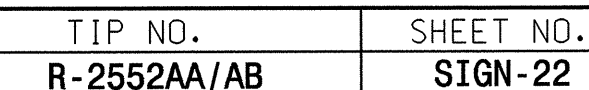

**PROPOSED SIGNS**  
**US 70**  
**STA. 13+00 TO 19+60 -LREV-**