




TIP NO.	SHEET NO.
R-2552AA/AB	SIGN-21
2/3/05 NORTH CAROLINA PROFESSIONAL SEAL 028387 ENGINEER ANN L. ALQUIN [Signature]	

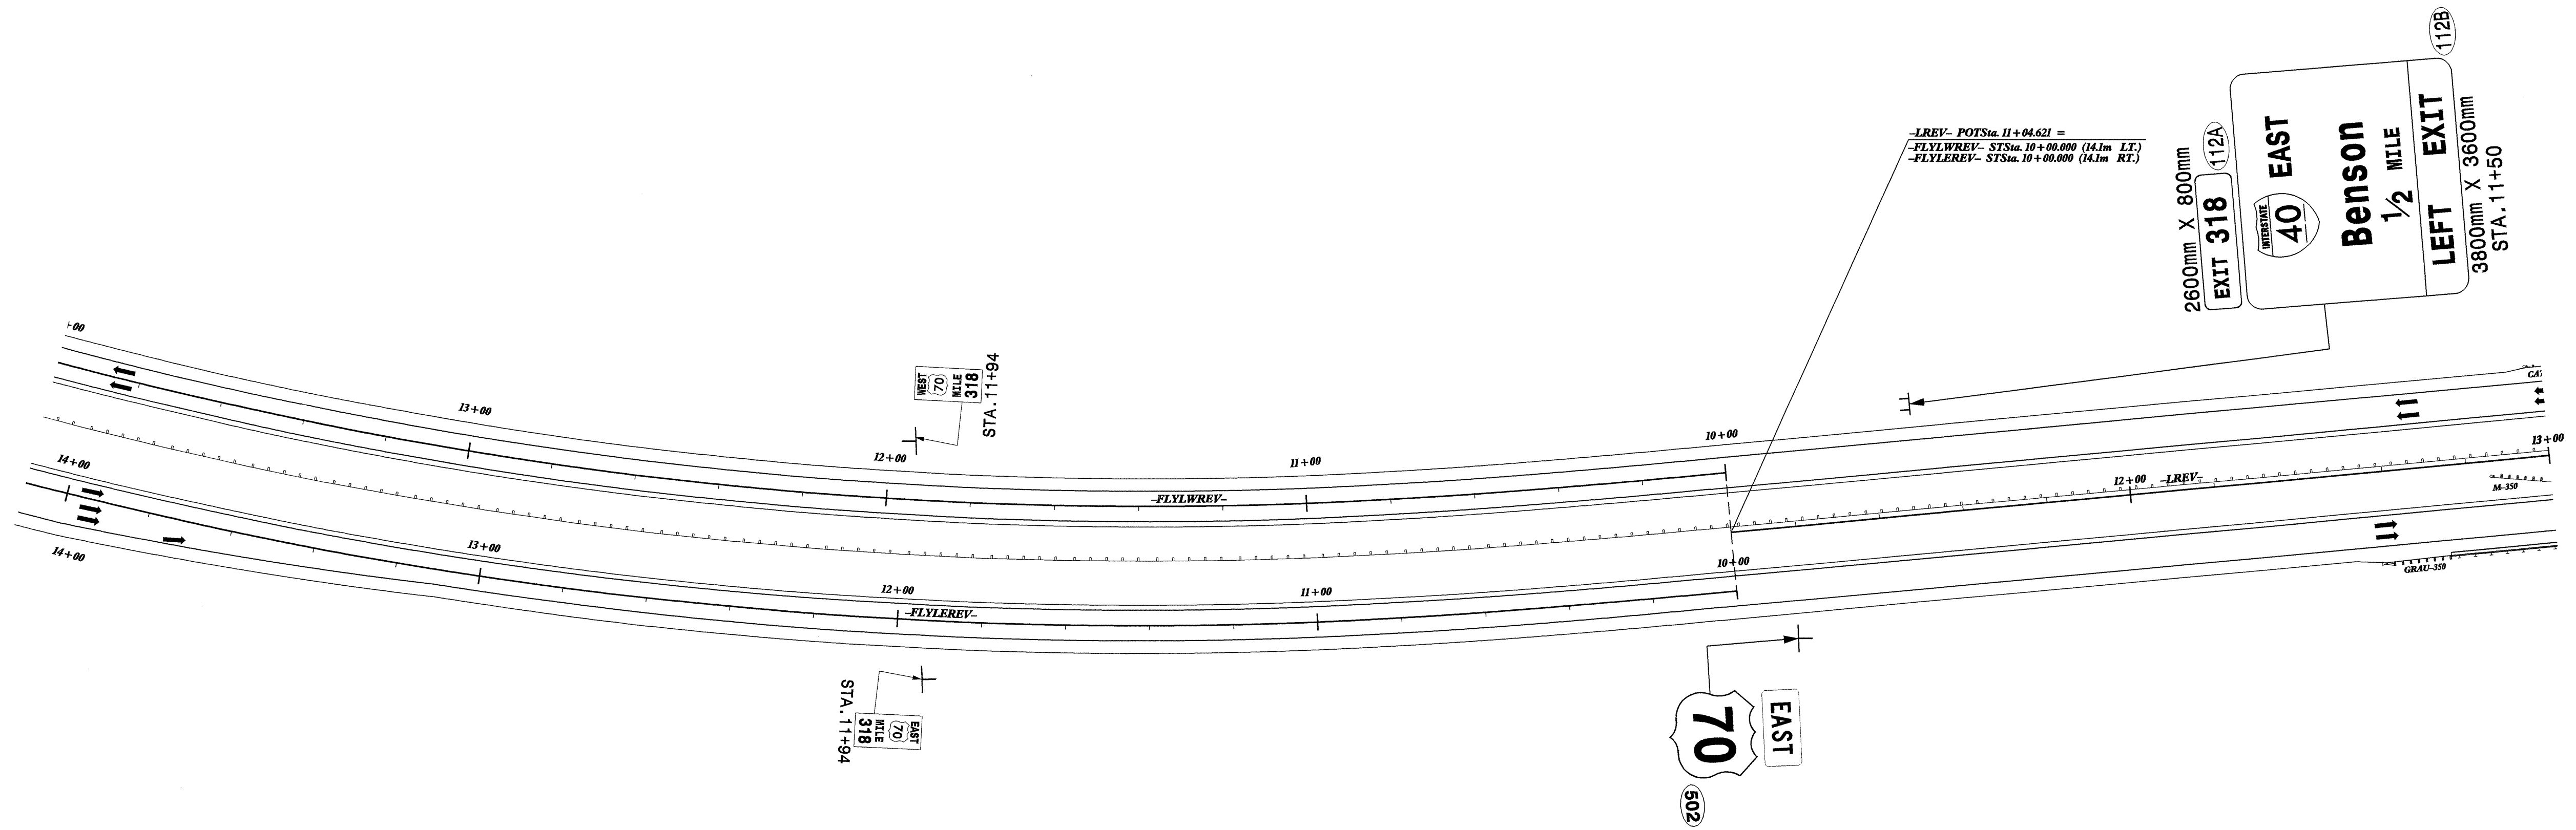

PROPOSED SIGNS
US 70
STA. 14+00 -FLYLWREV- TO STA. 13+00 -LREV-