

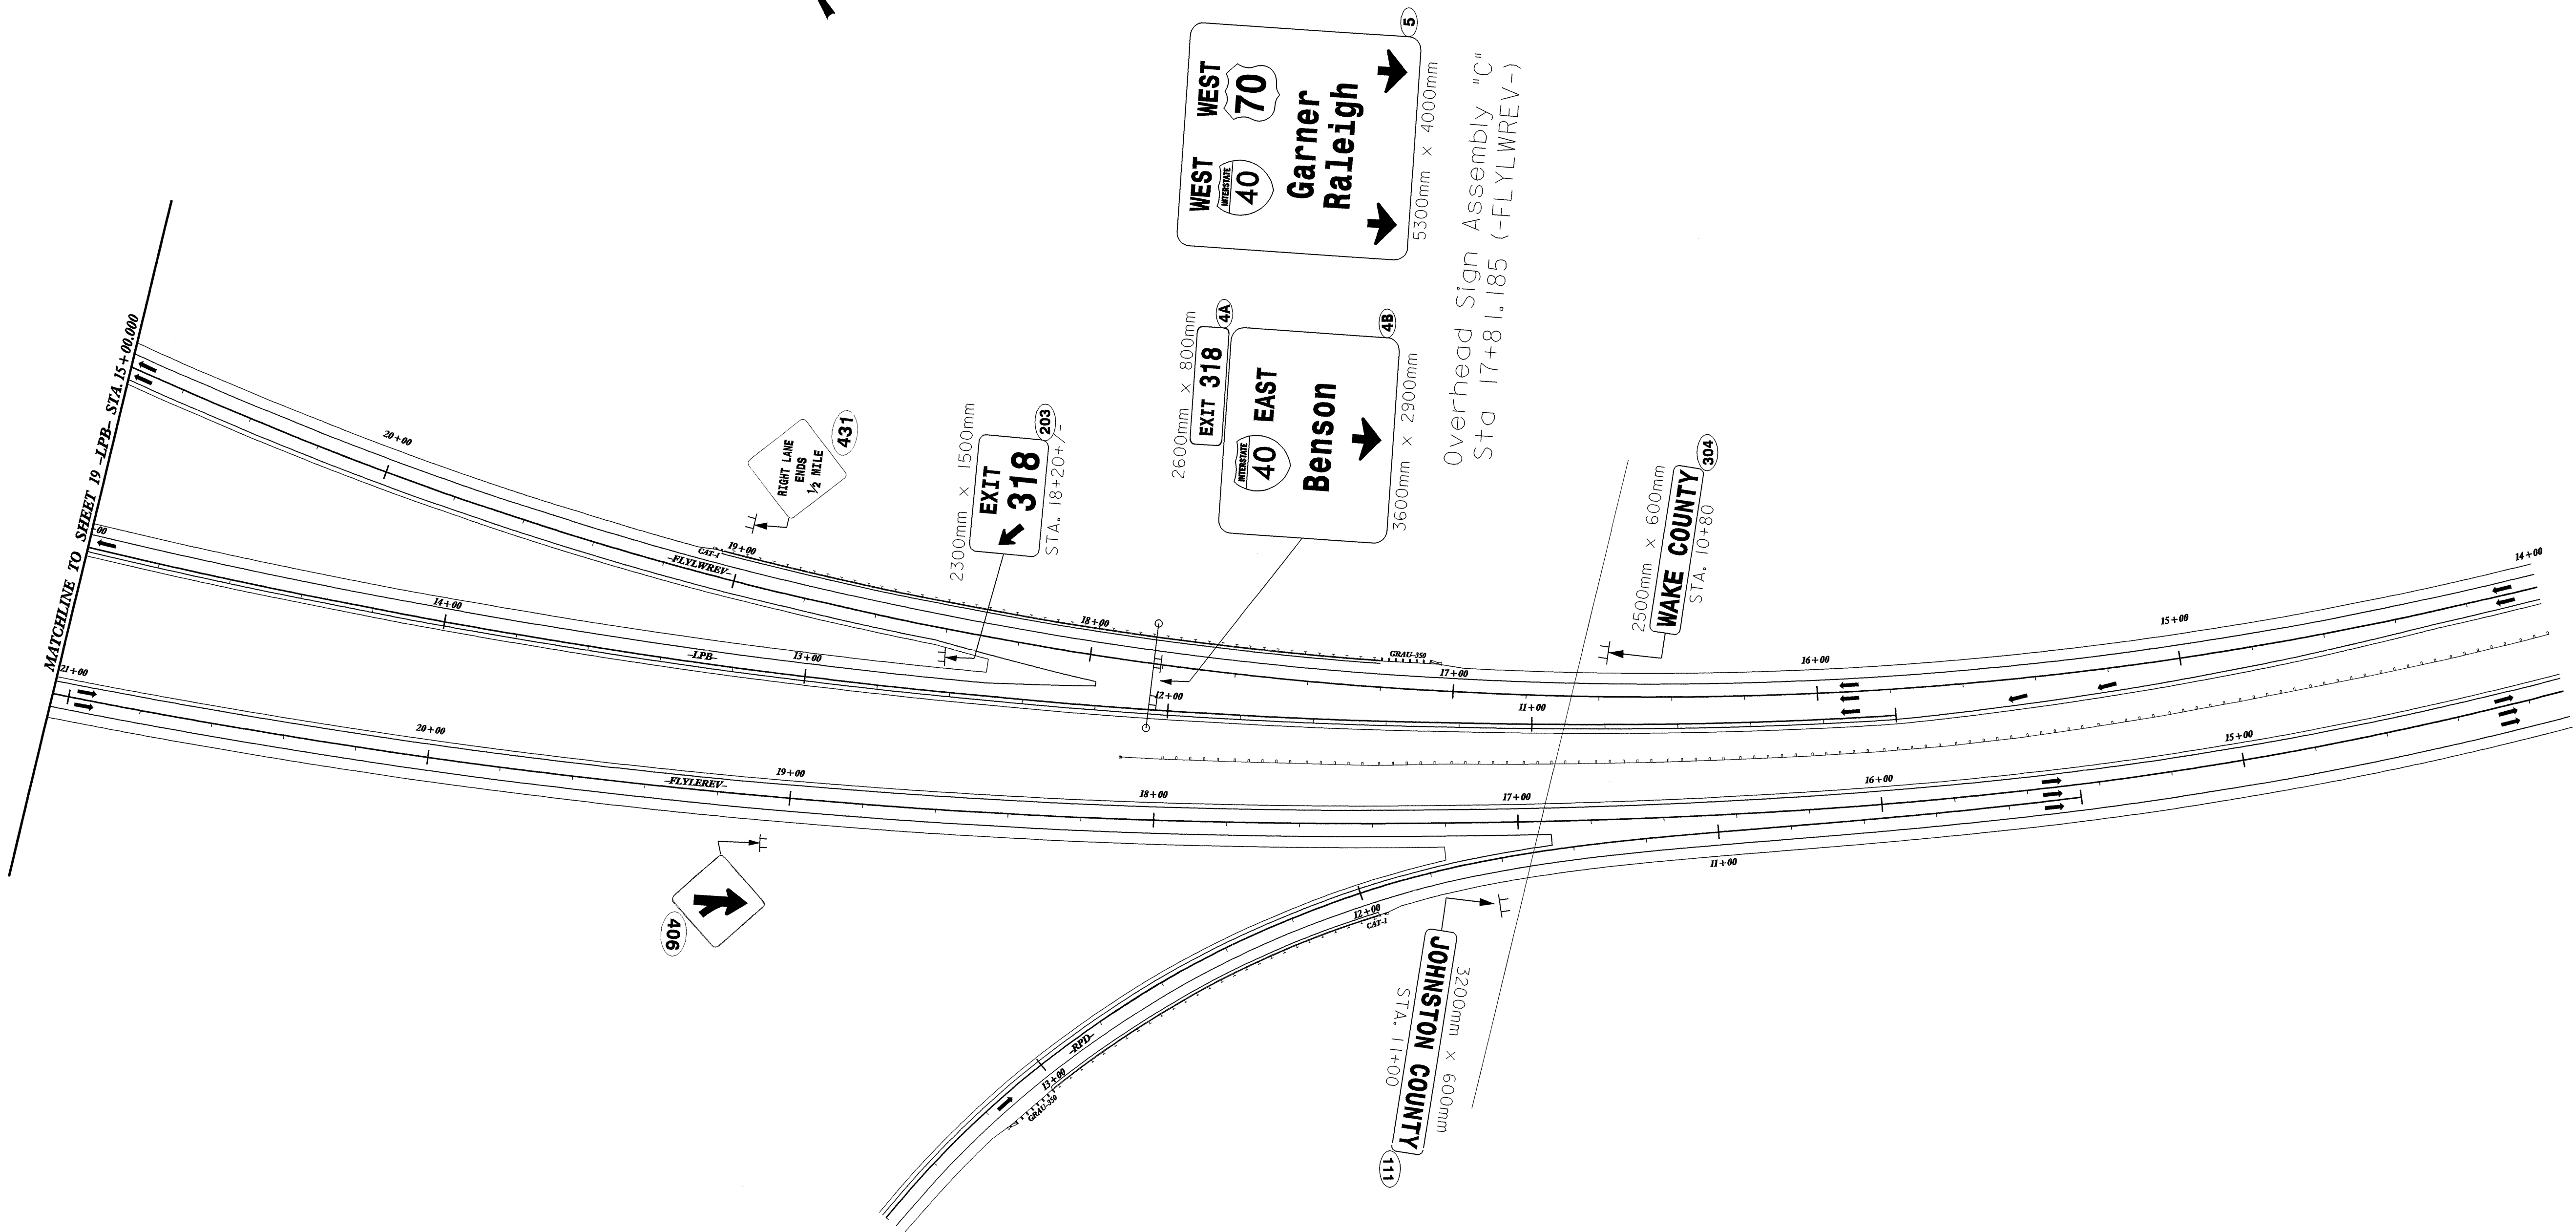


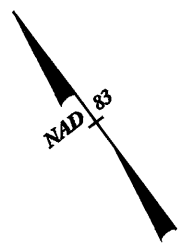

TIP NO.
R-2552AA/AB

SHEET NO.
SIGN-20

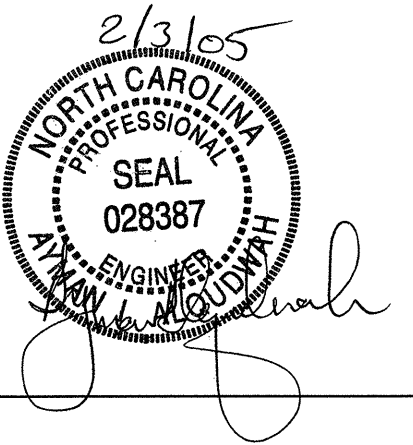

PROPOSED SIGNS
US 70
STA. 15+00 -LPB- TO STA. 14+00 -FLYLEREV