




TIP NO. R-2552AA/AB	SHEET NO. SIGN-19
------------------------	----------------------

2/3/05

NORTH CAROLINA
PROFESSIONAL
SEAL
028387
ENGINEER
KAY L. ALDUMAH

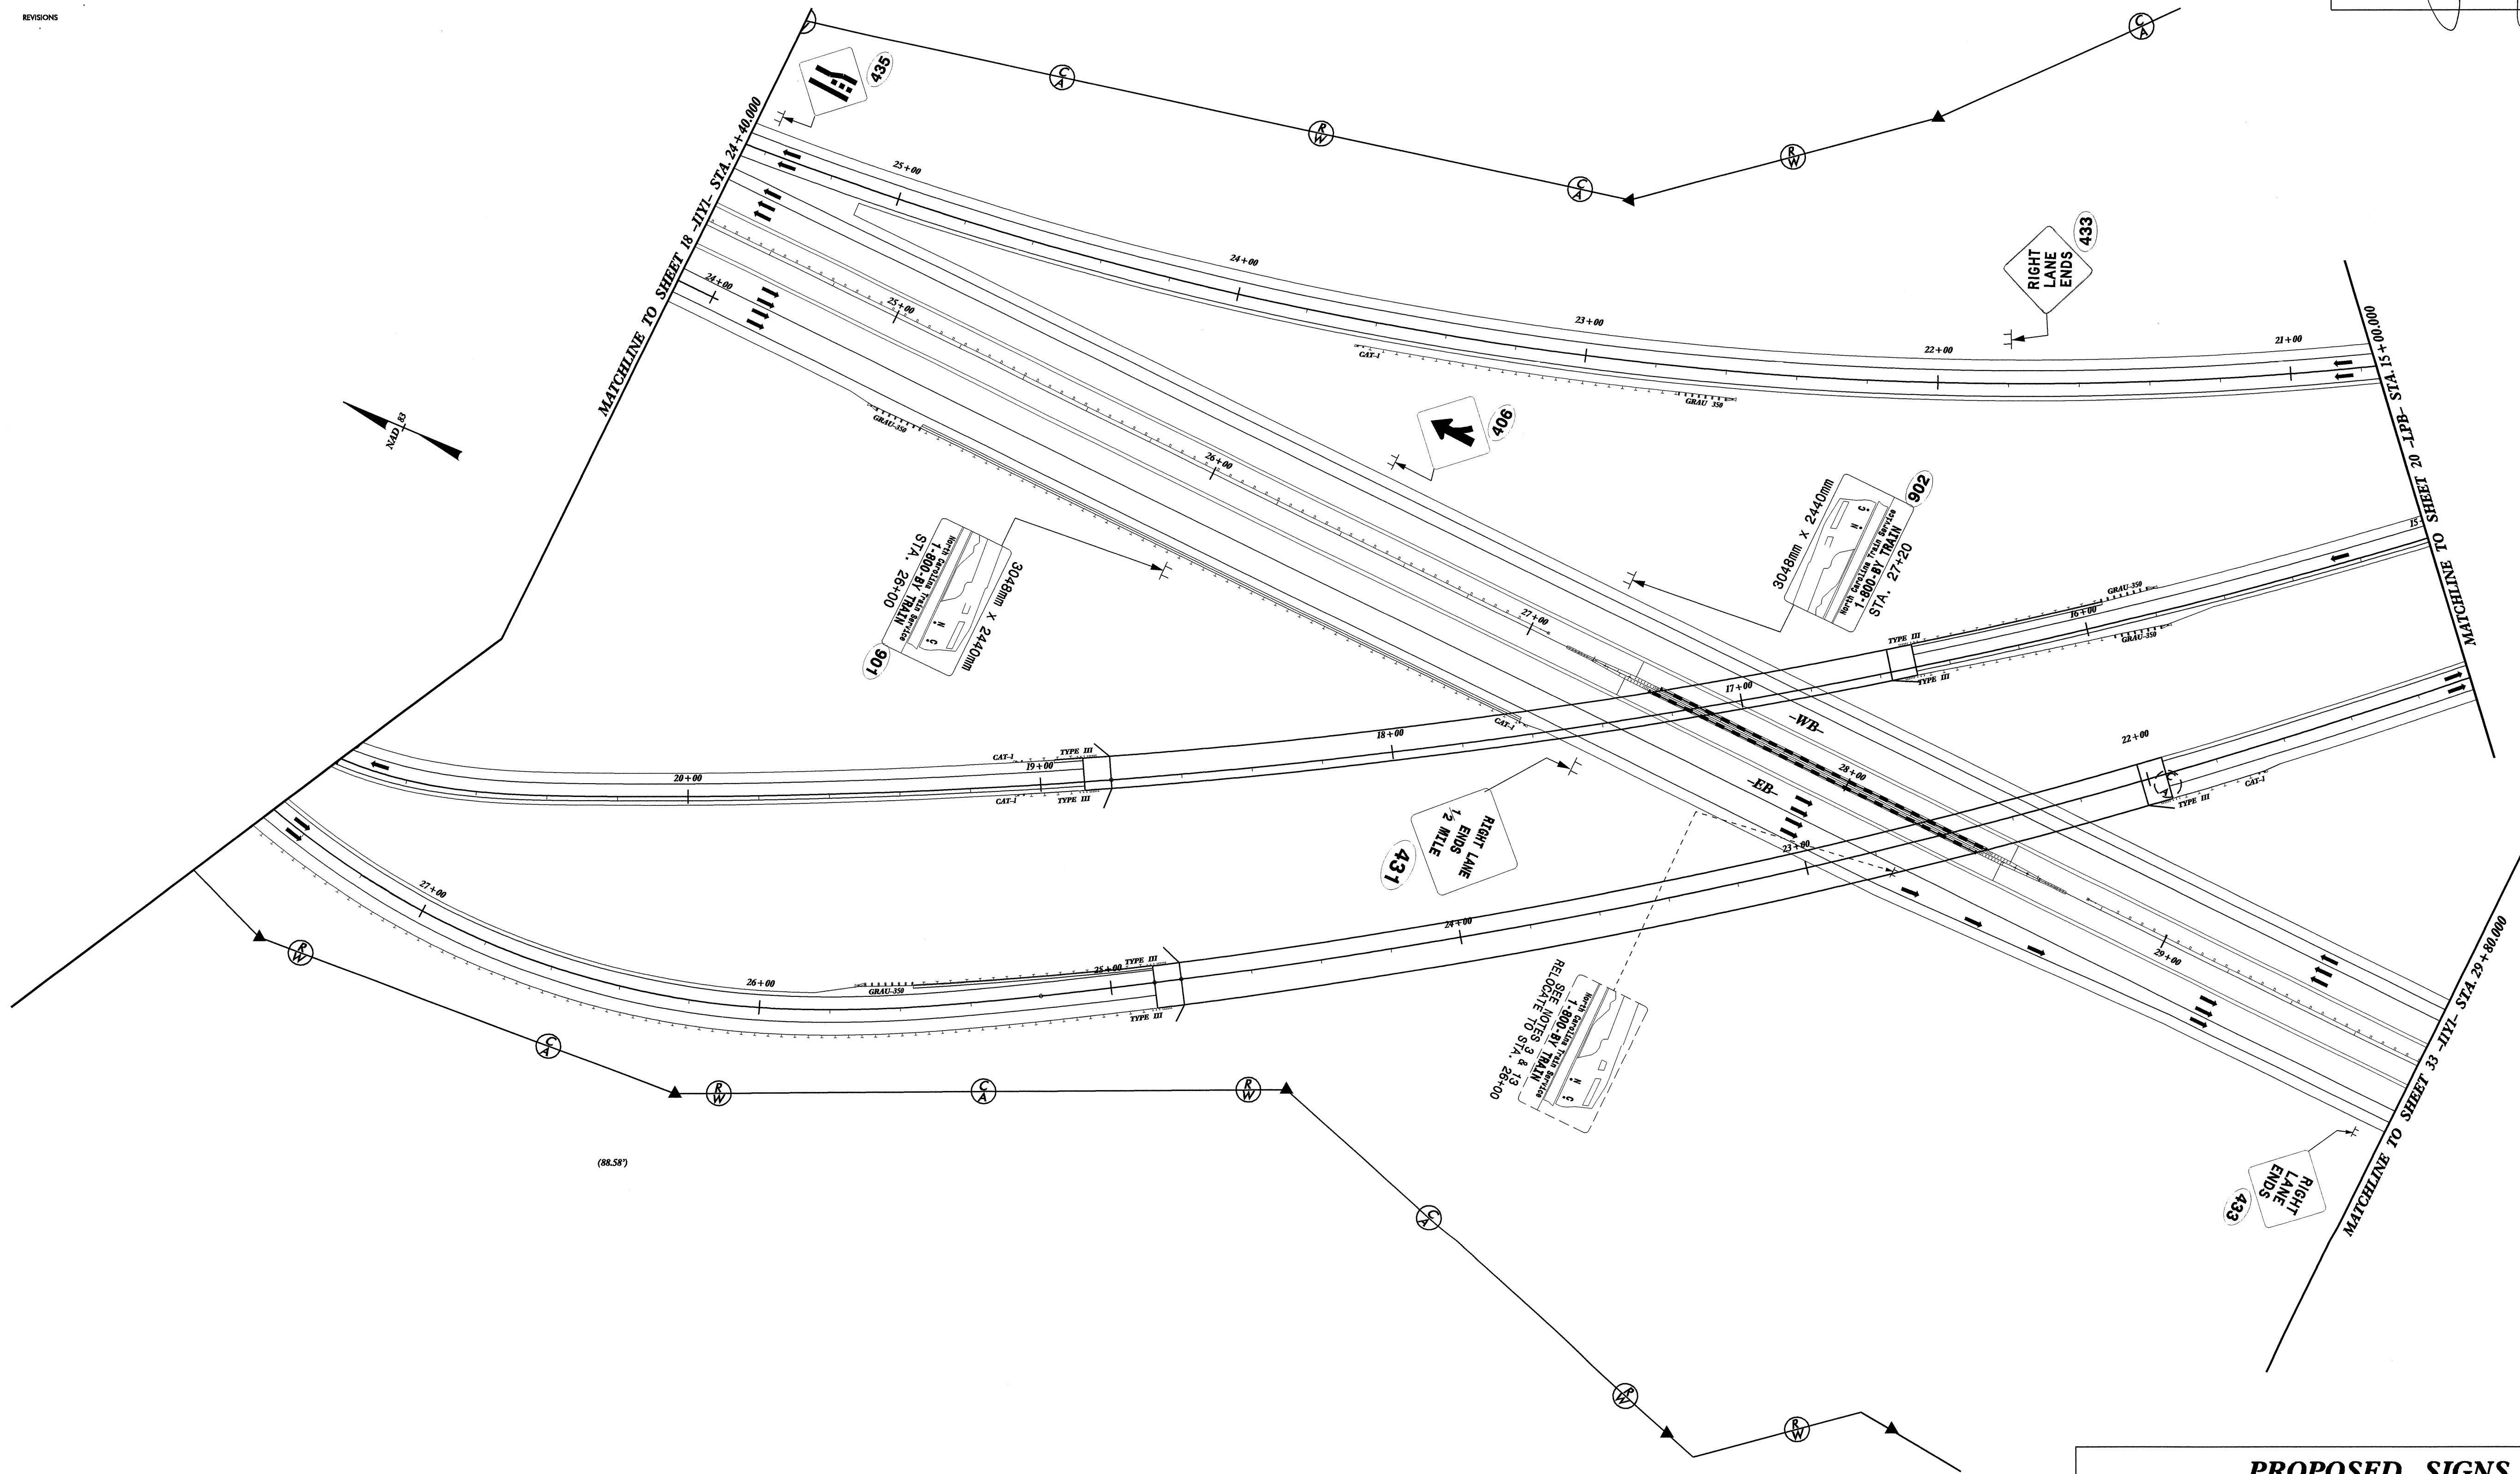

PROPOSED SIGNS
I-40
-JYY- STA. 24+40 TO STA. 29+80