



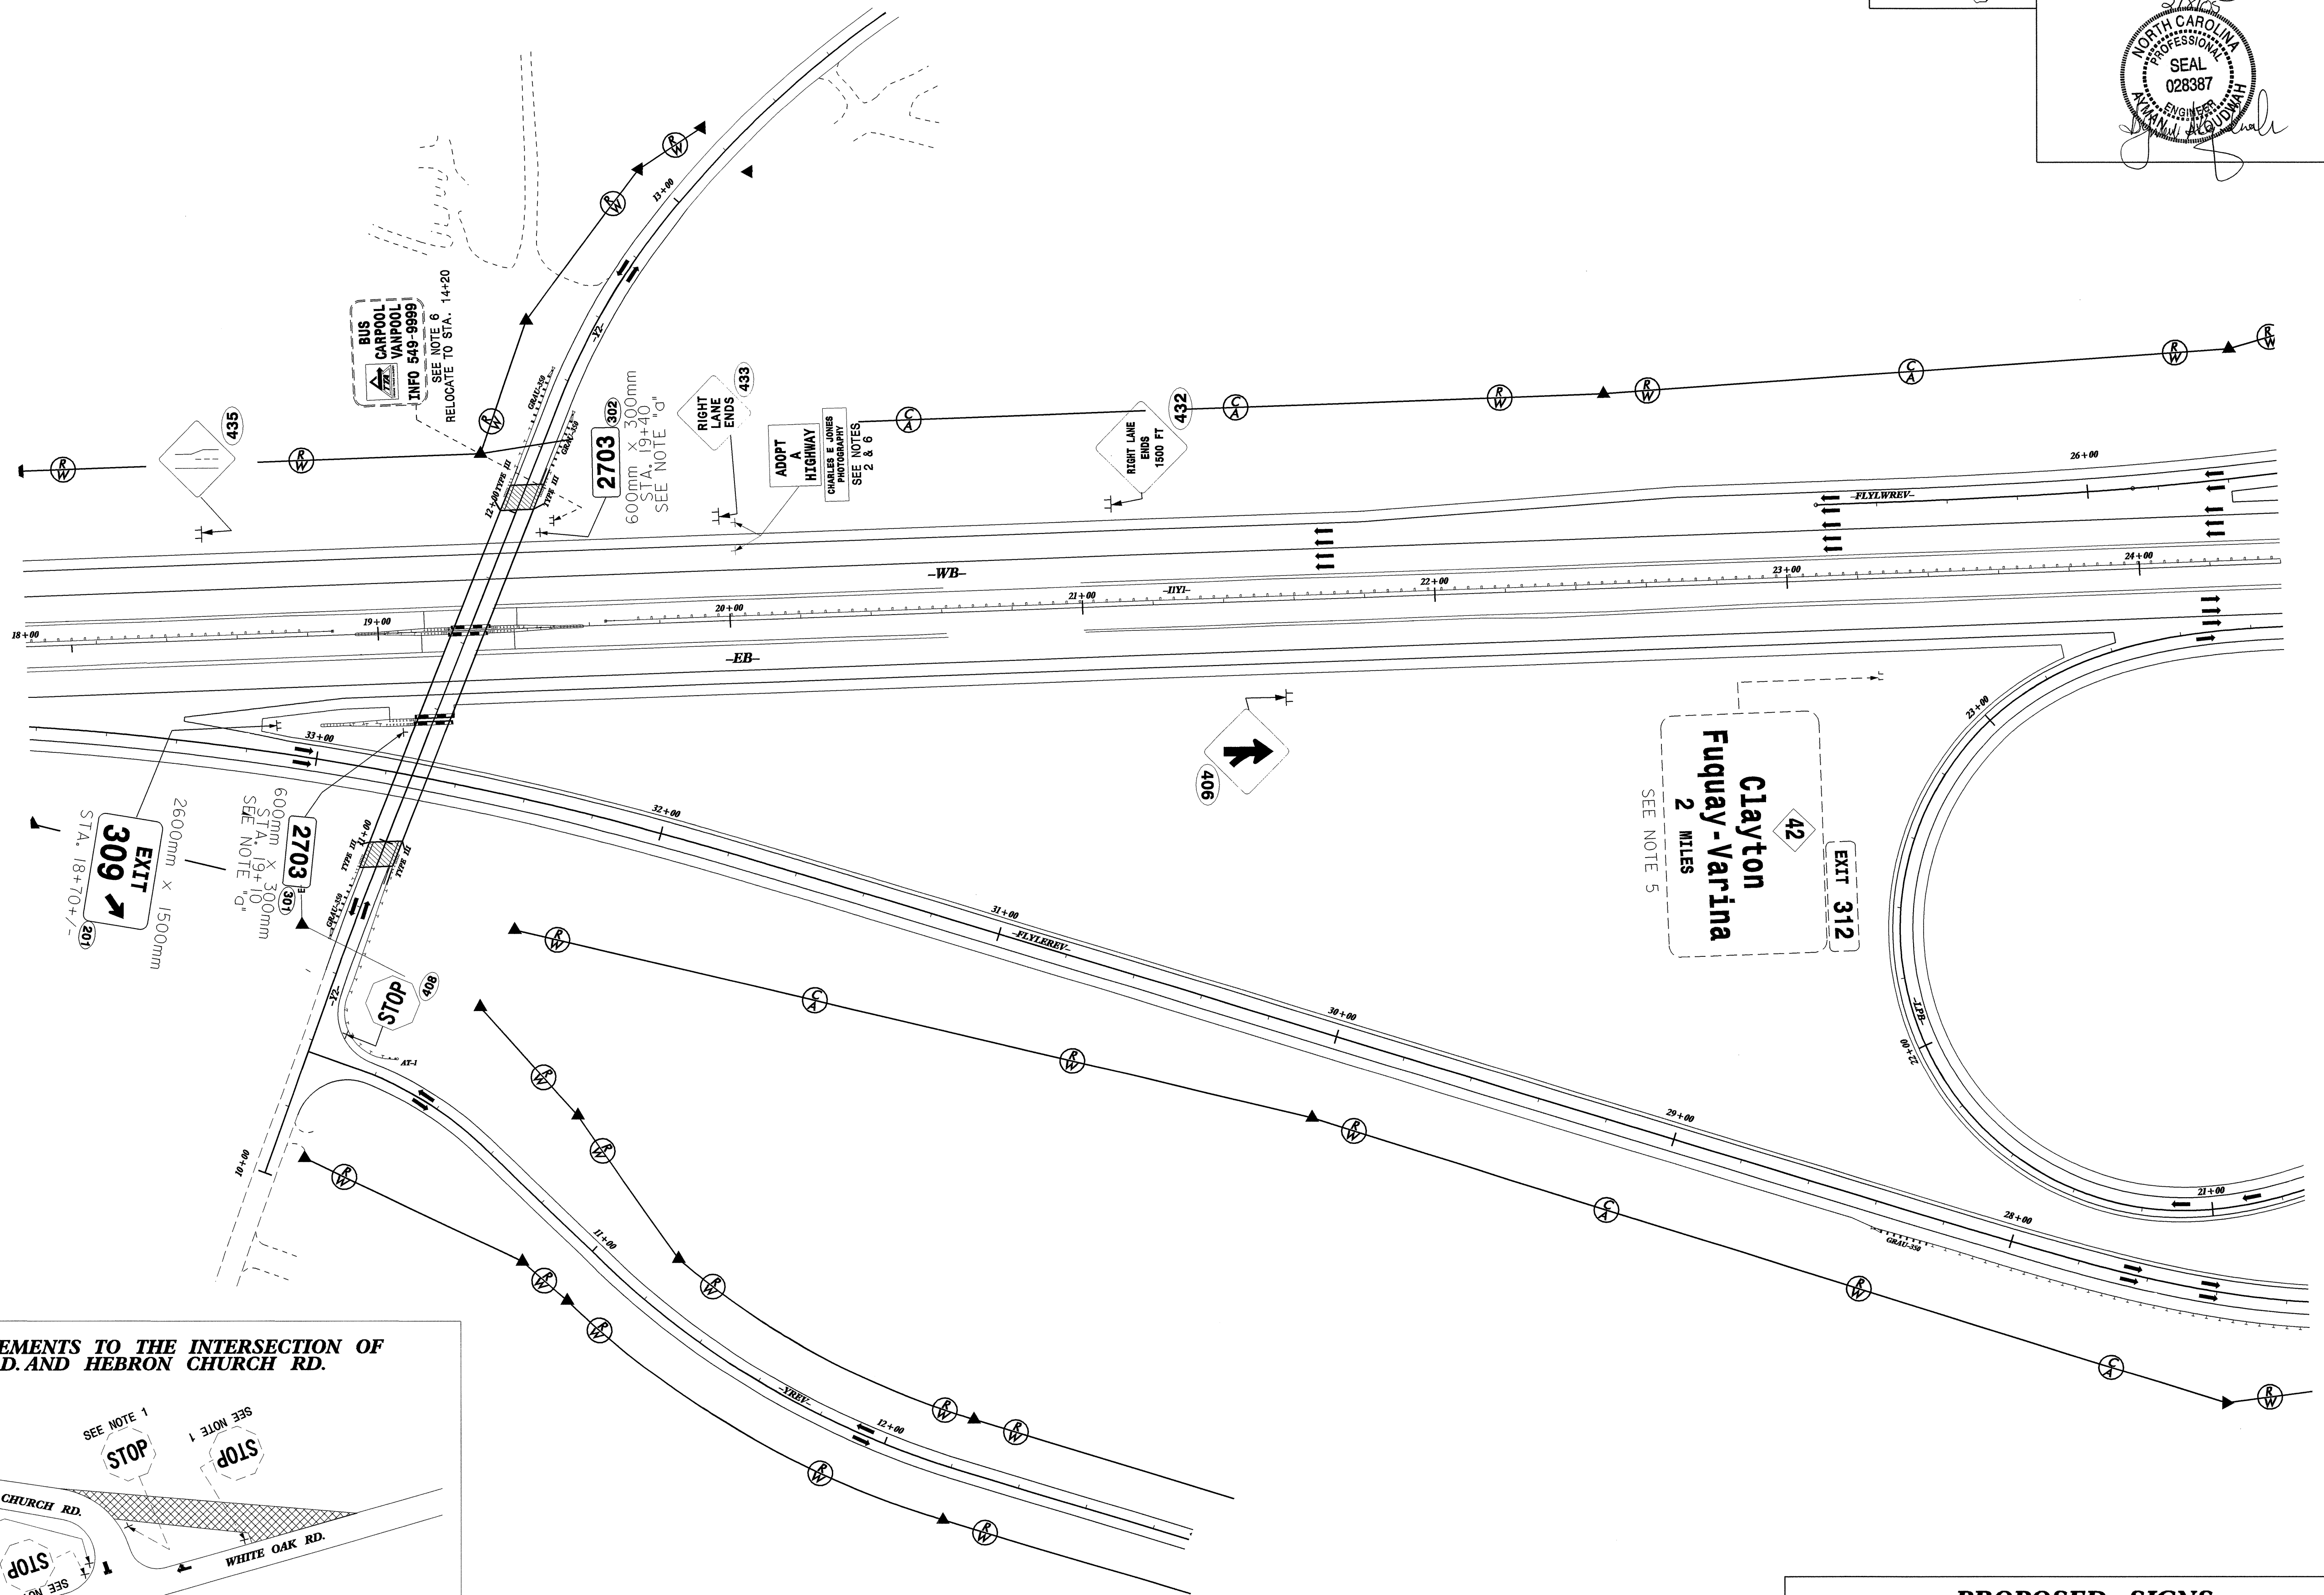

TIP NO. R-2552AA/AB SHEET NO. SIGN-18

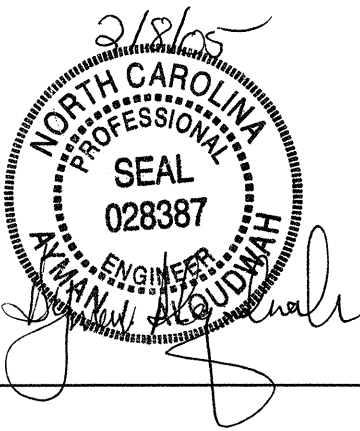

42
Clayton
Fuquay-Varina
2 MILES
SEE NOTE 5

ADOPT
A
HIGHWAY
CHARLES E. JONES
PHOTOGRAPHY
SEE NOTES
2 & 6

2703 302
600mm X 300mm
STA. 19+40
SEE NOTE "d"


BUS
CARPOOL
VANPOOL
INFO 549-9895
SEE NOTE 6
RELOCATE TO STA. 14+20

EXIT
309
STA. 18+70+/-

2703 300
600mm X 300mm
STA. 19+00
SEE NOTE "d"

STOP 406

DETAIL OF IMPROVEMENTS TO THE INTERSECTION OF
WHITE OAK RD. AND HEBRON CHURCH RD.

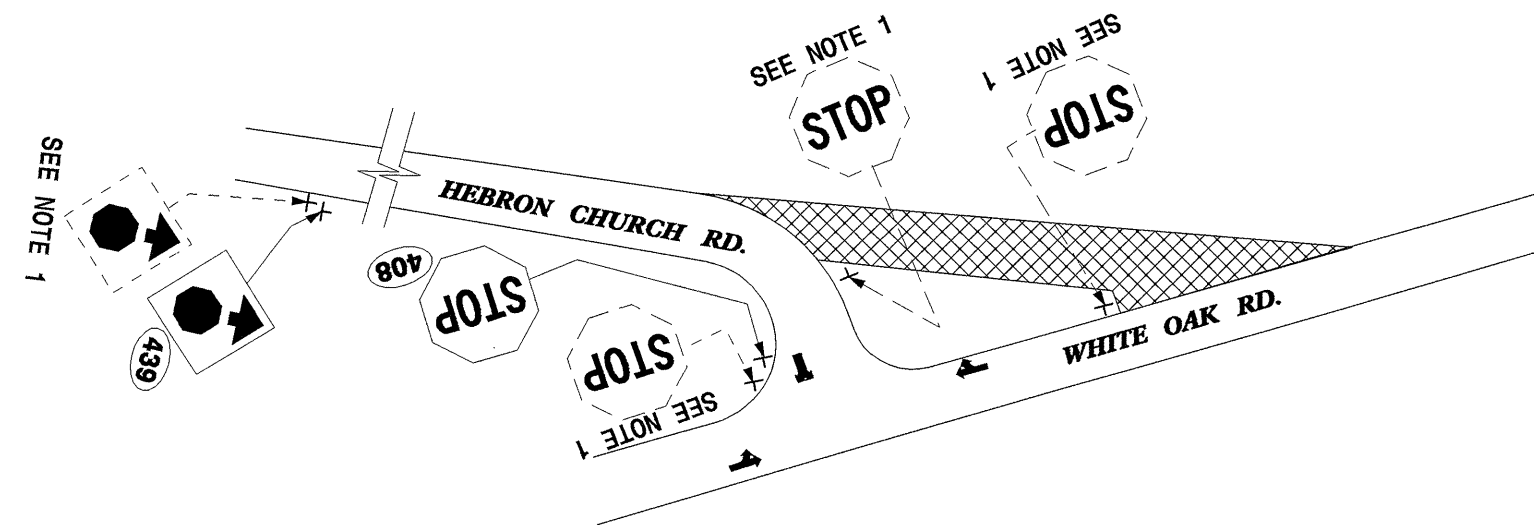

PROPOSED SIGNS
I-40
-IYI- STA. 18+00 TO STA. 24+40