

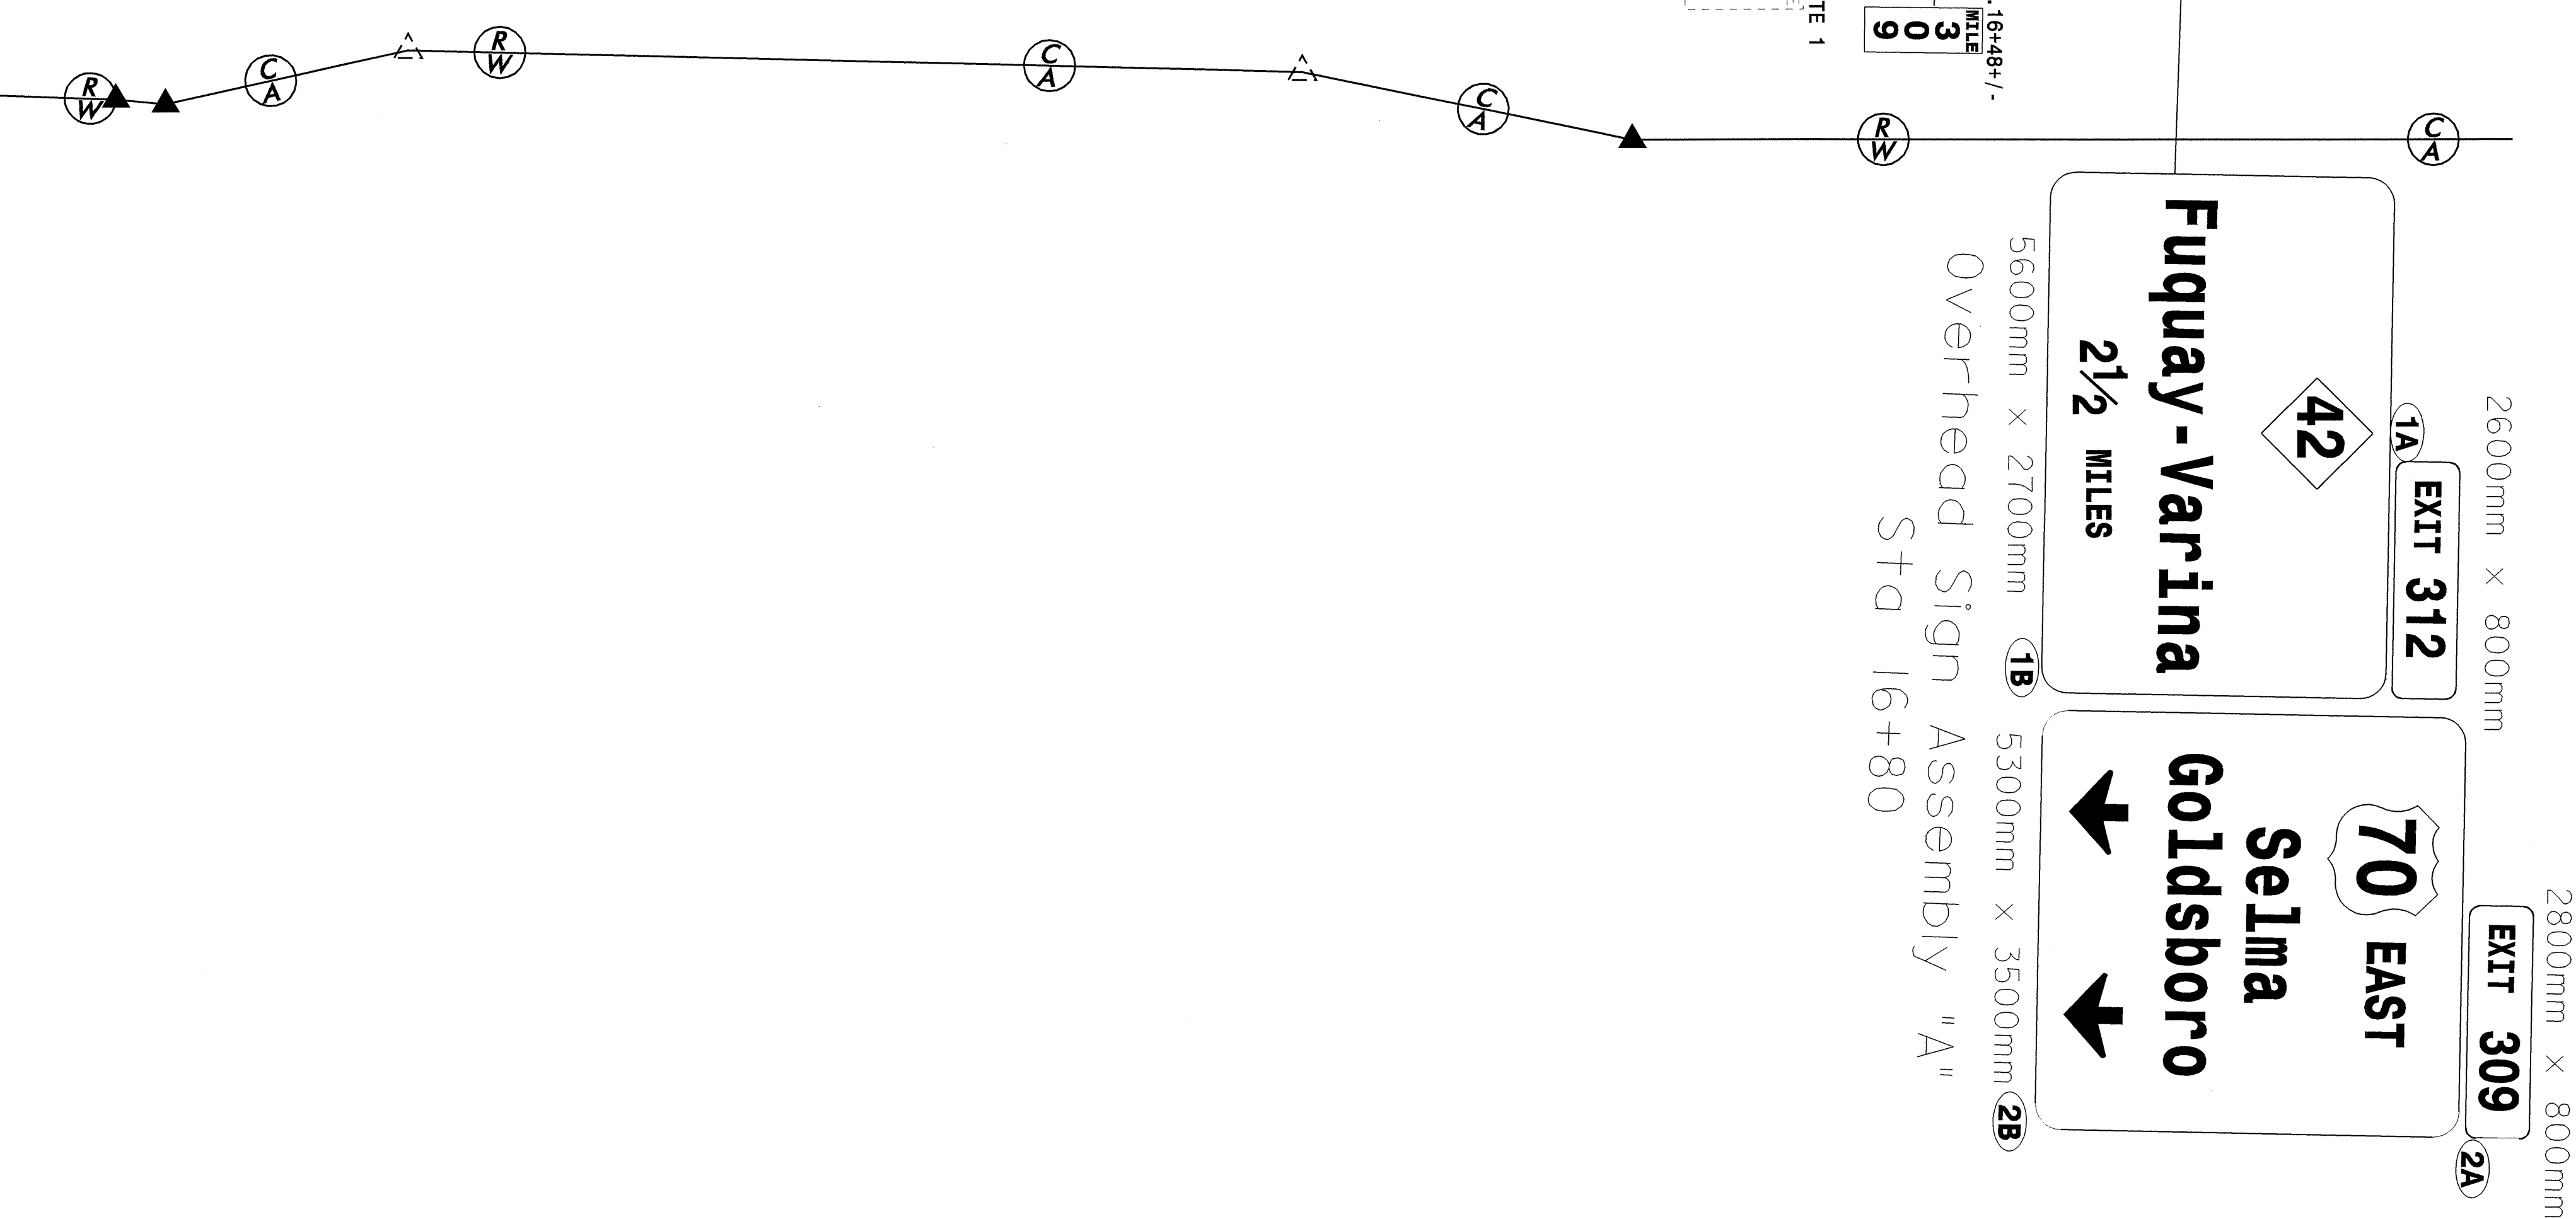


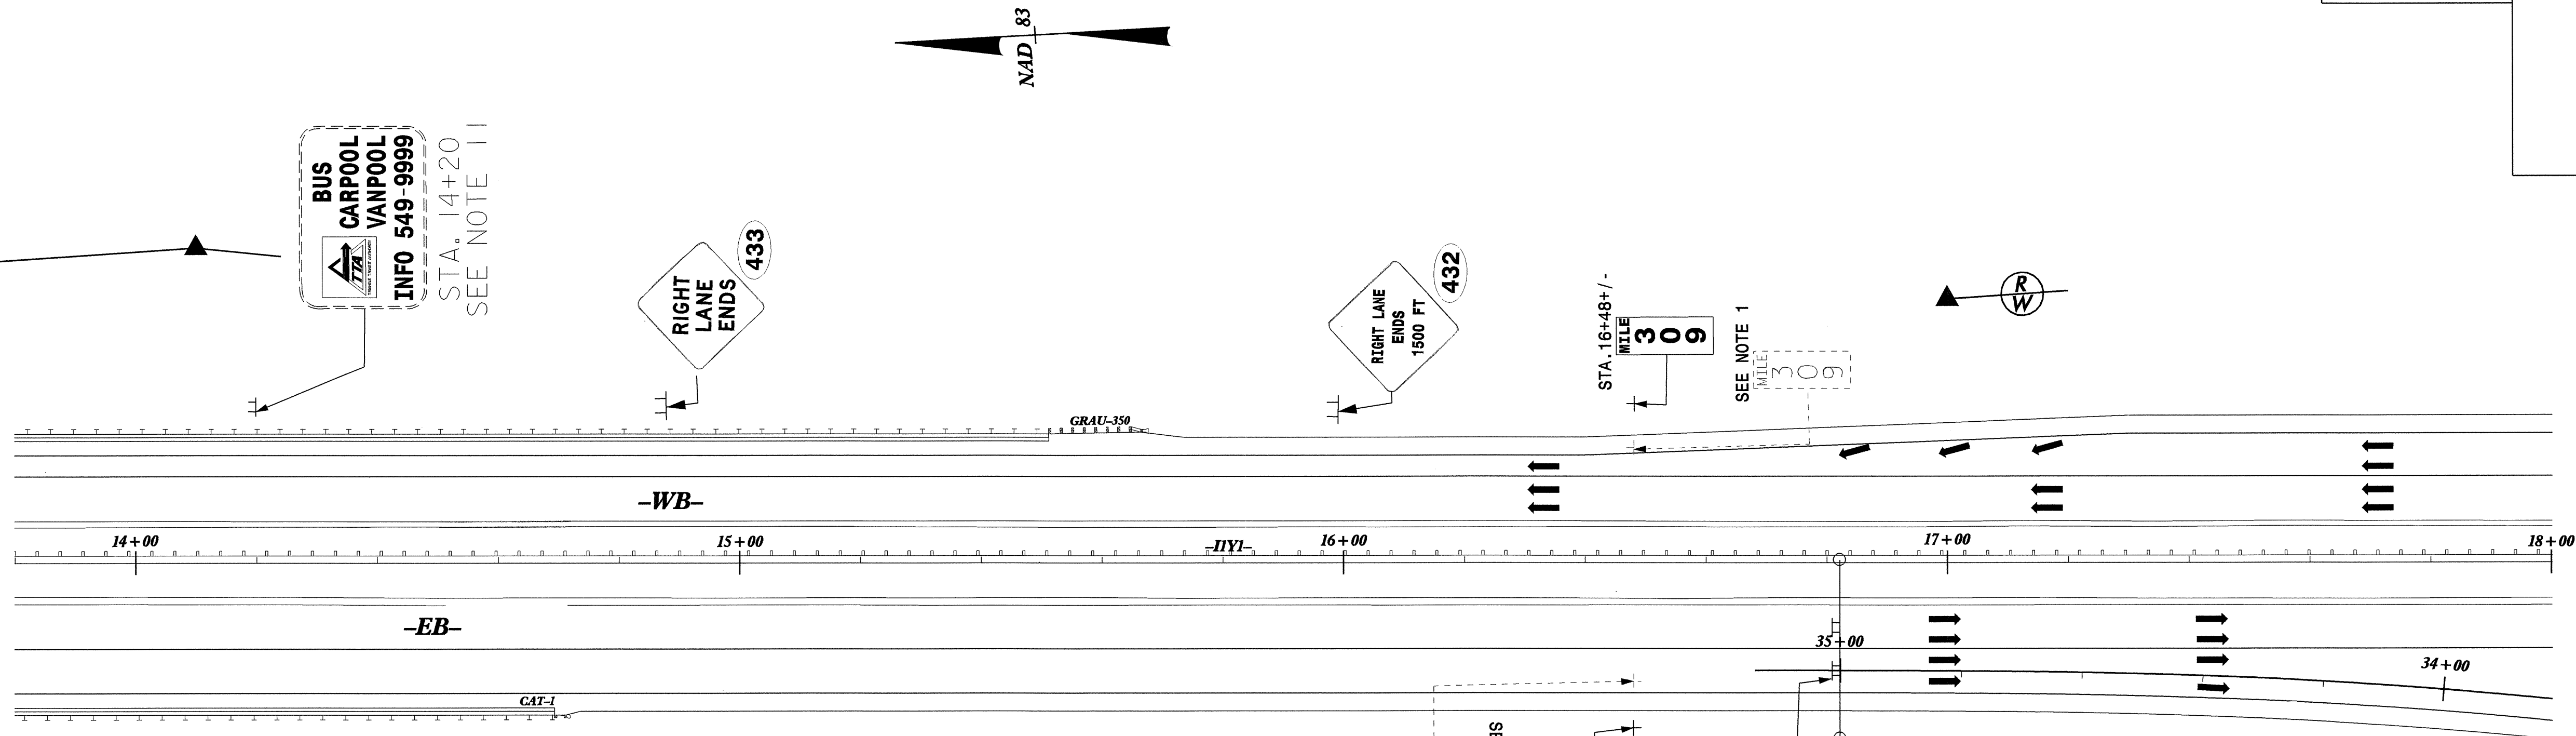

TIP NO.
R-2552AA/AB

SHEET NO.
SIGN-17

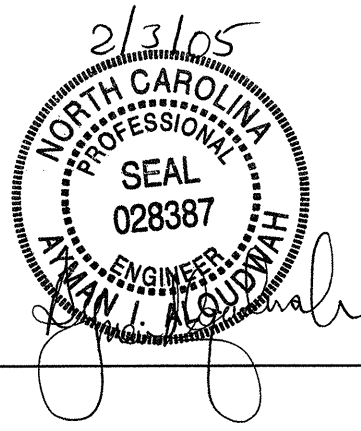

EXISTING & PROPOSED SIGNS
I-40
-IYYI- STA. 13+80 TO STA. 18+00