



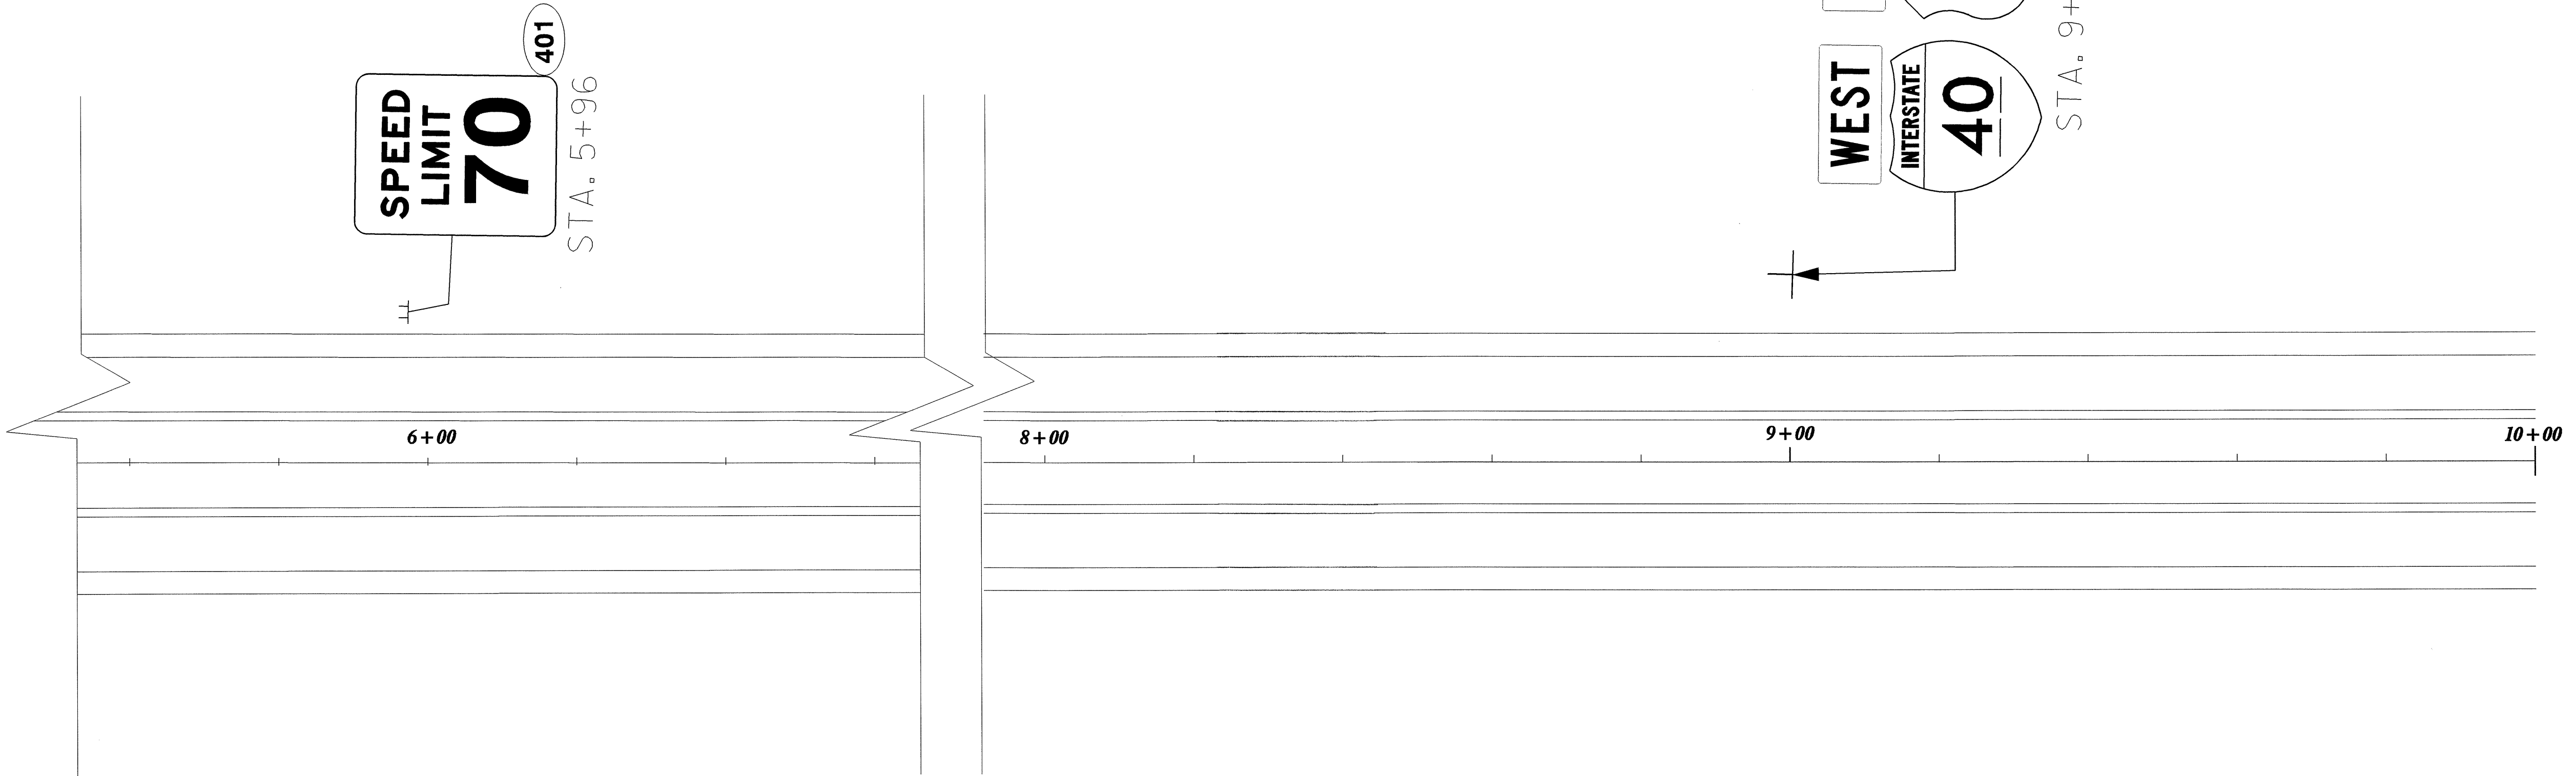

TIP NO.
R-2552AA/AB

SHEET NO.
SIGN-15

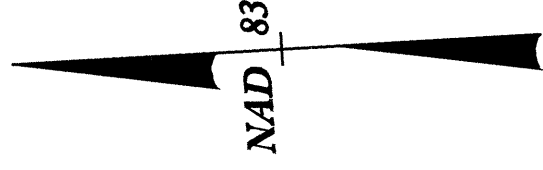

PROPOSED SIGNS
I-40
-IIYI- STA. 5+60 TO STA. 10+00