



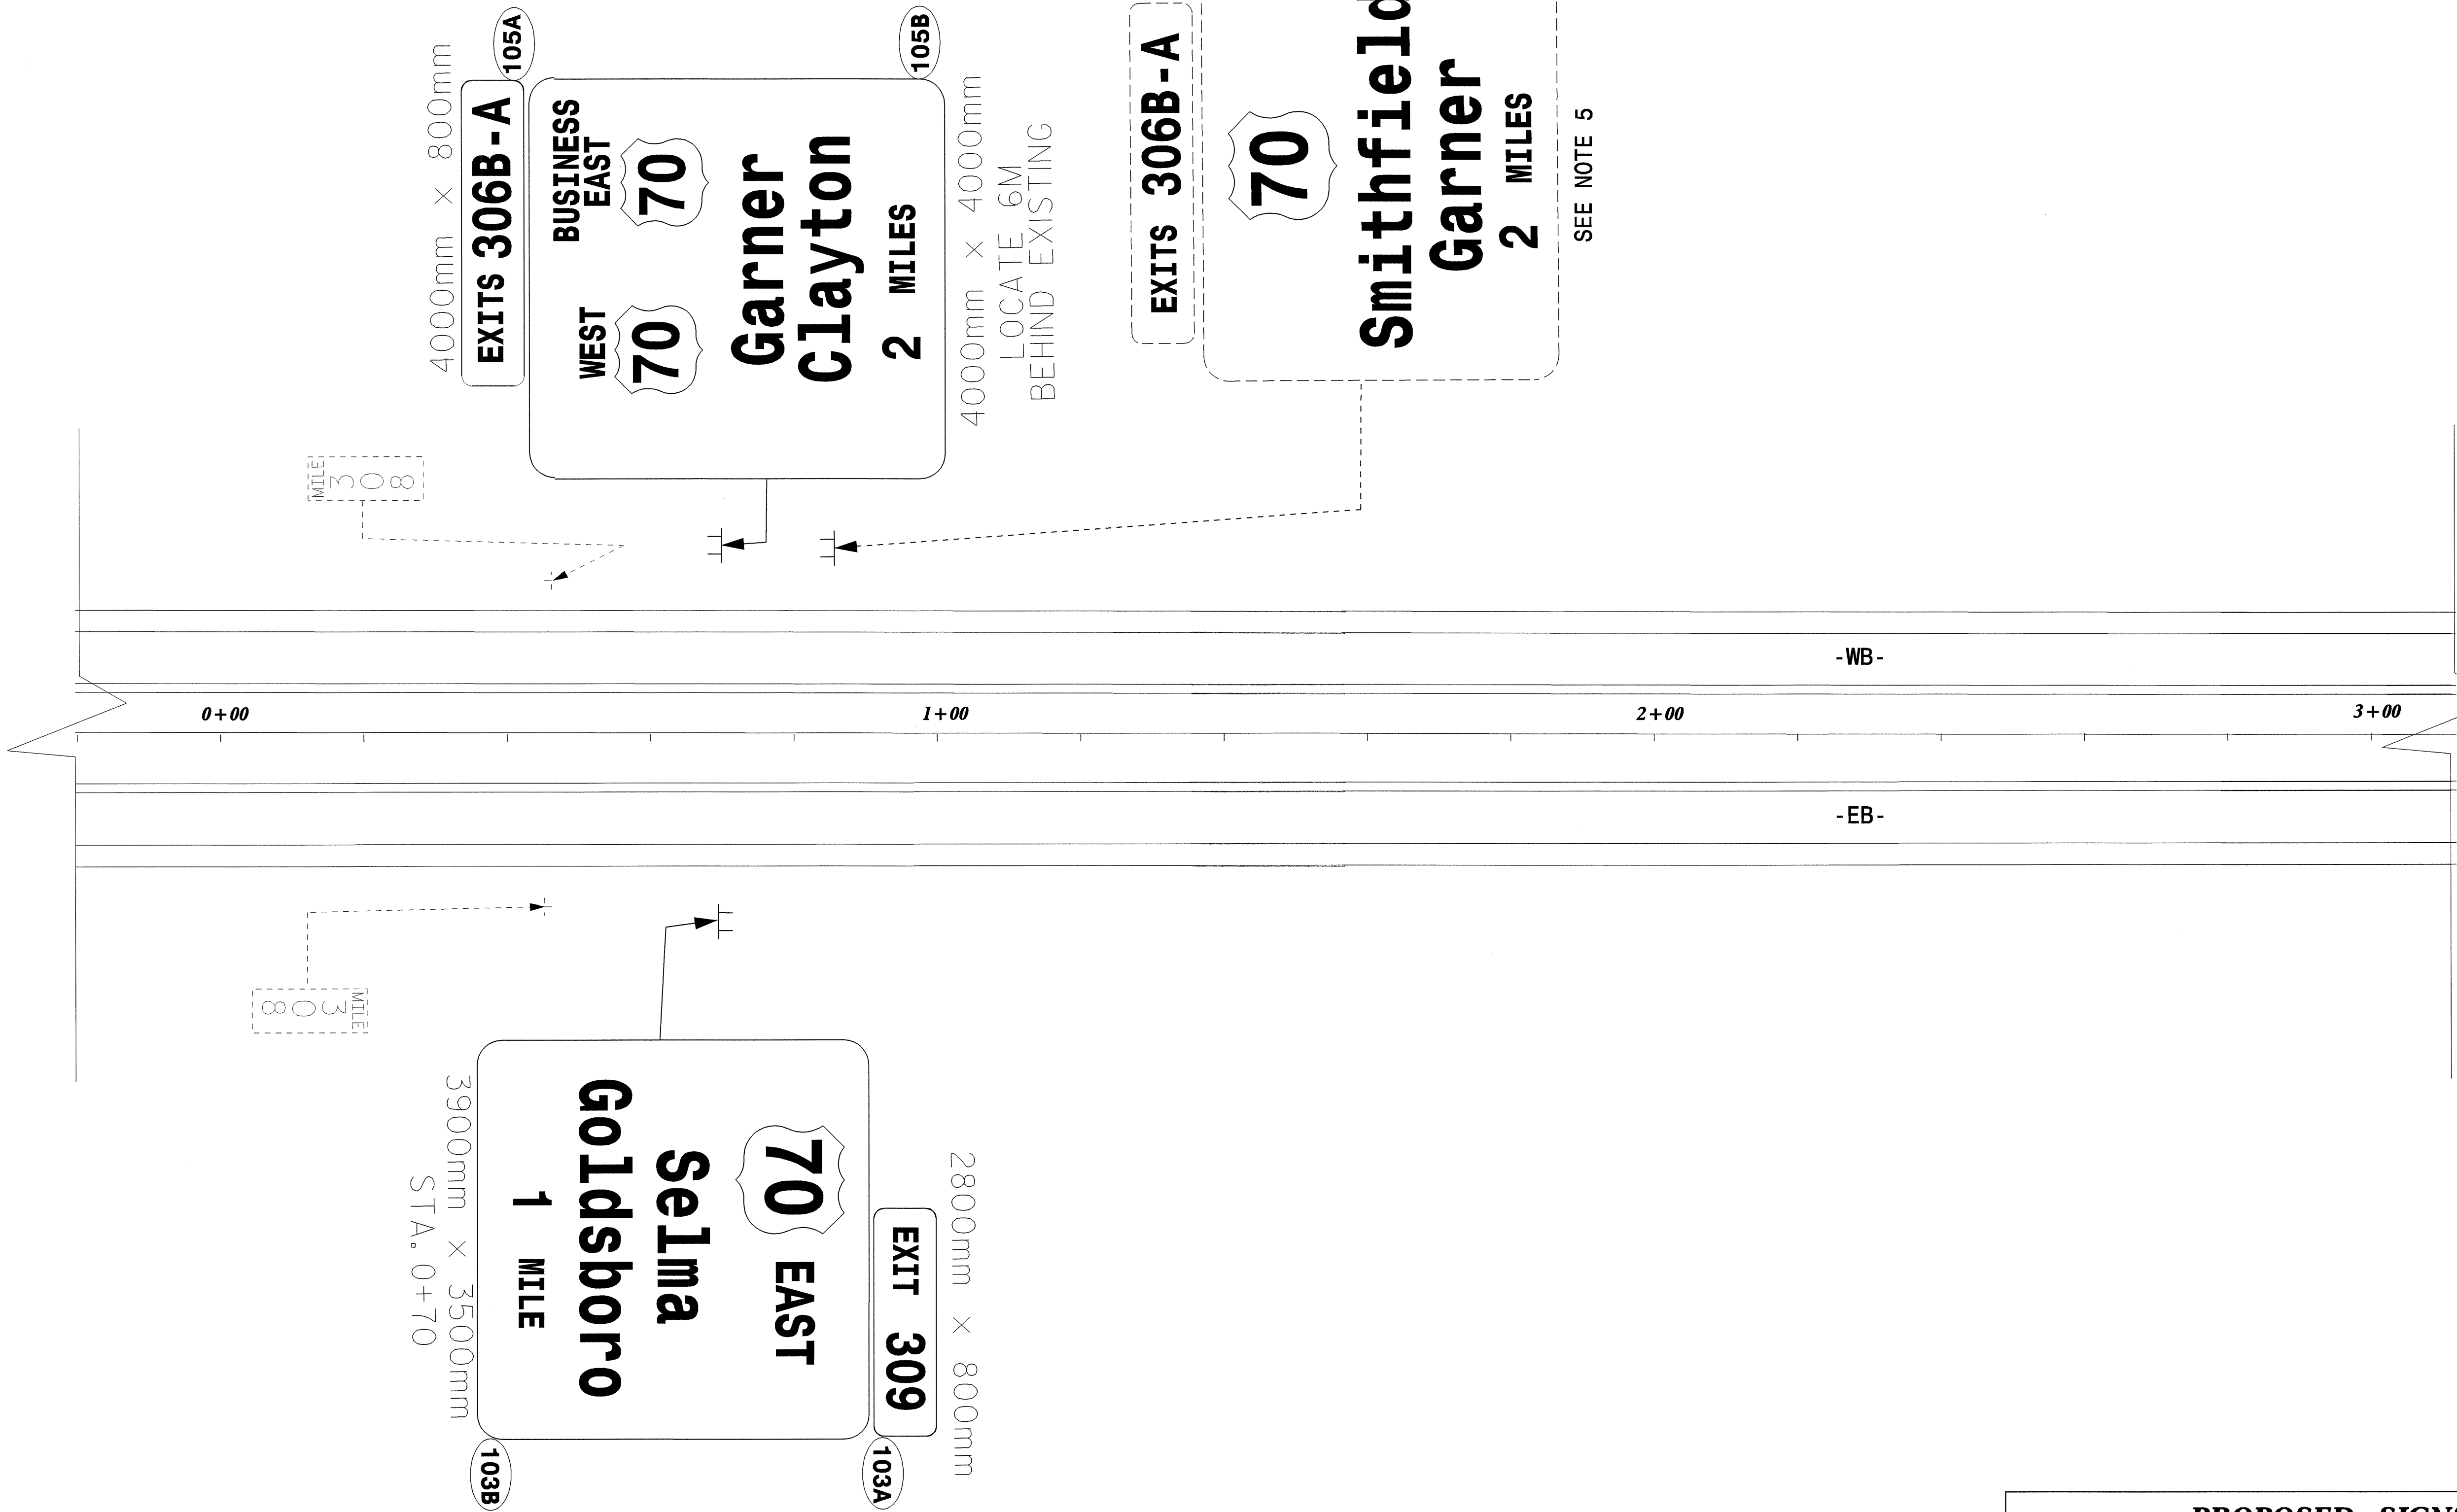

TIP NO. R-2552AA/AB	SHEET NO. SIGN-14
2/3/05 NORTH CAROLINA PROFESSIONAL SEAL 028387 ENGINEER KIM L. ALDRED [Signature]	

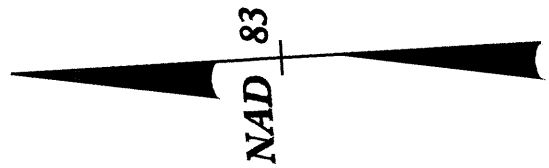

PROPOSED SIGNS
I-40
-IIIYI- STA. 0+00 TO STA. 3+00