


STATE	PROJECT NO.	SHEET NO.	TOTAL SHTS.
N. C.	R-2552AA/AB	SIGN 6N	
F. A. PROJECT NO.			

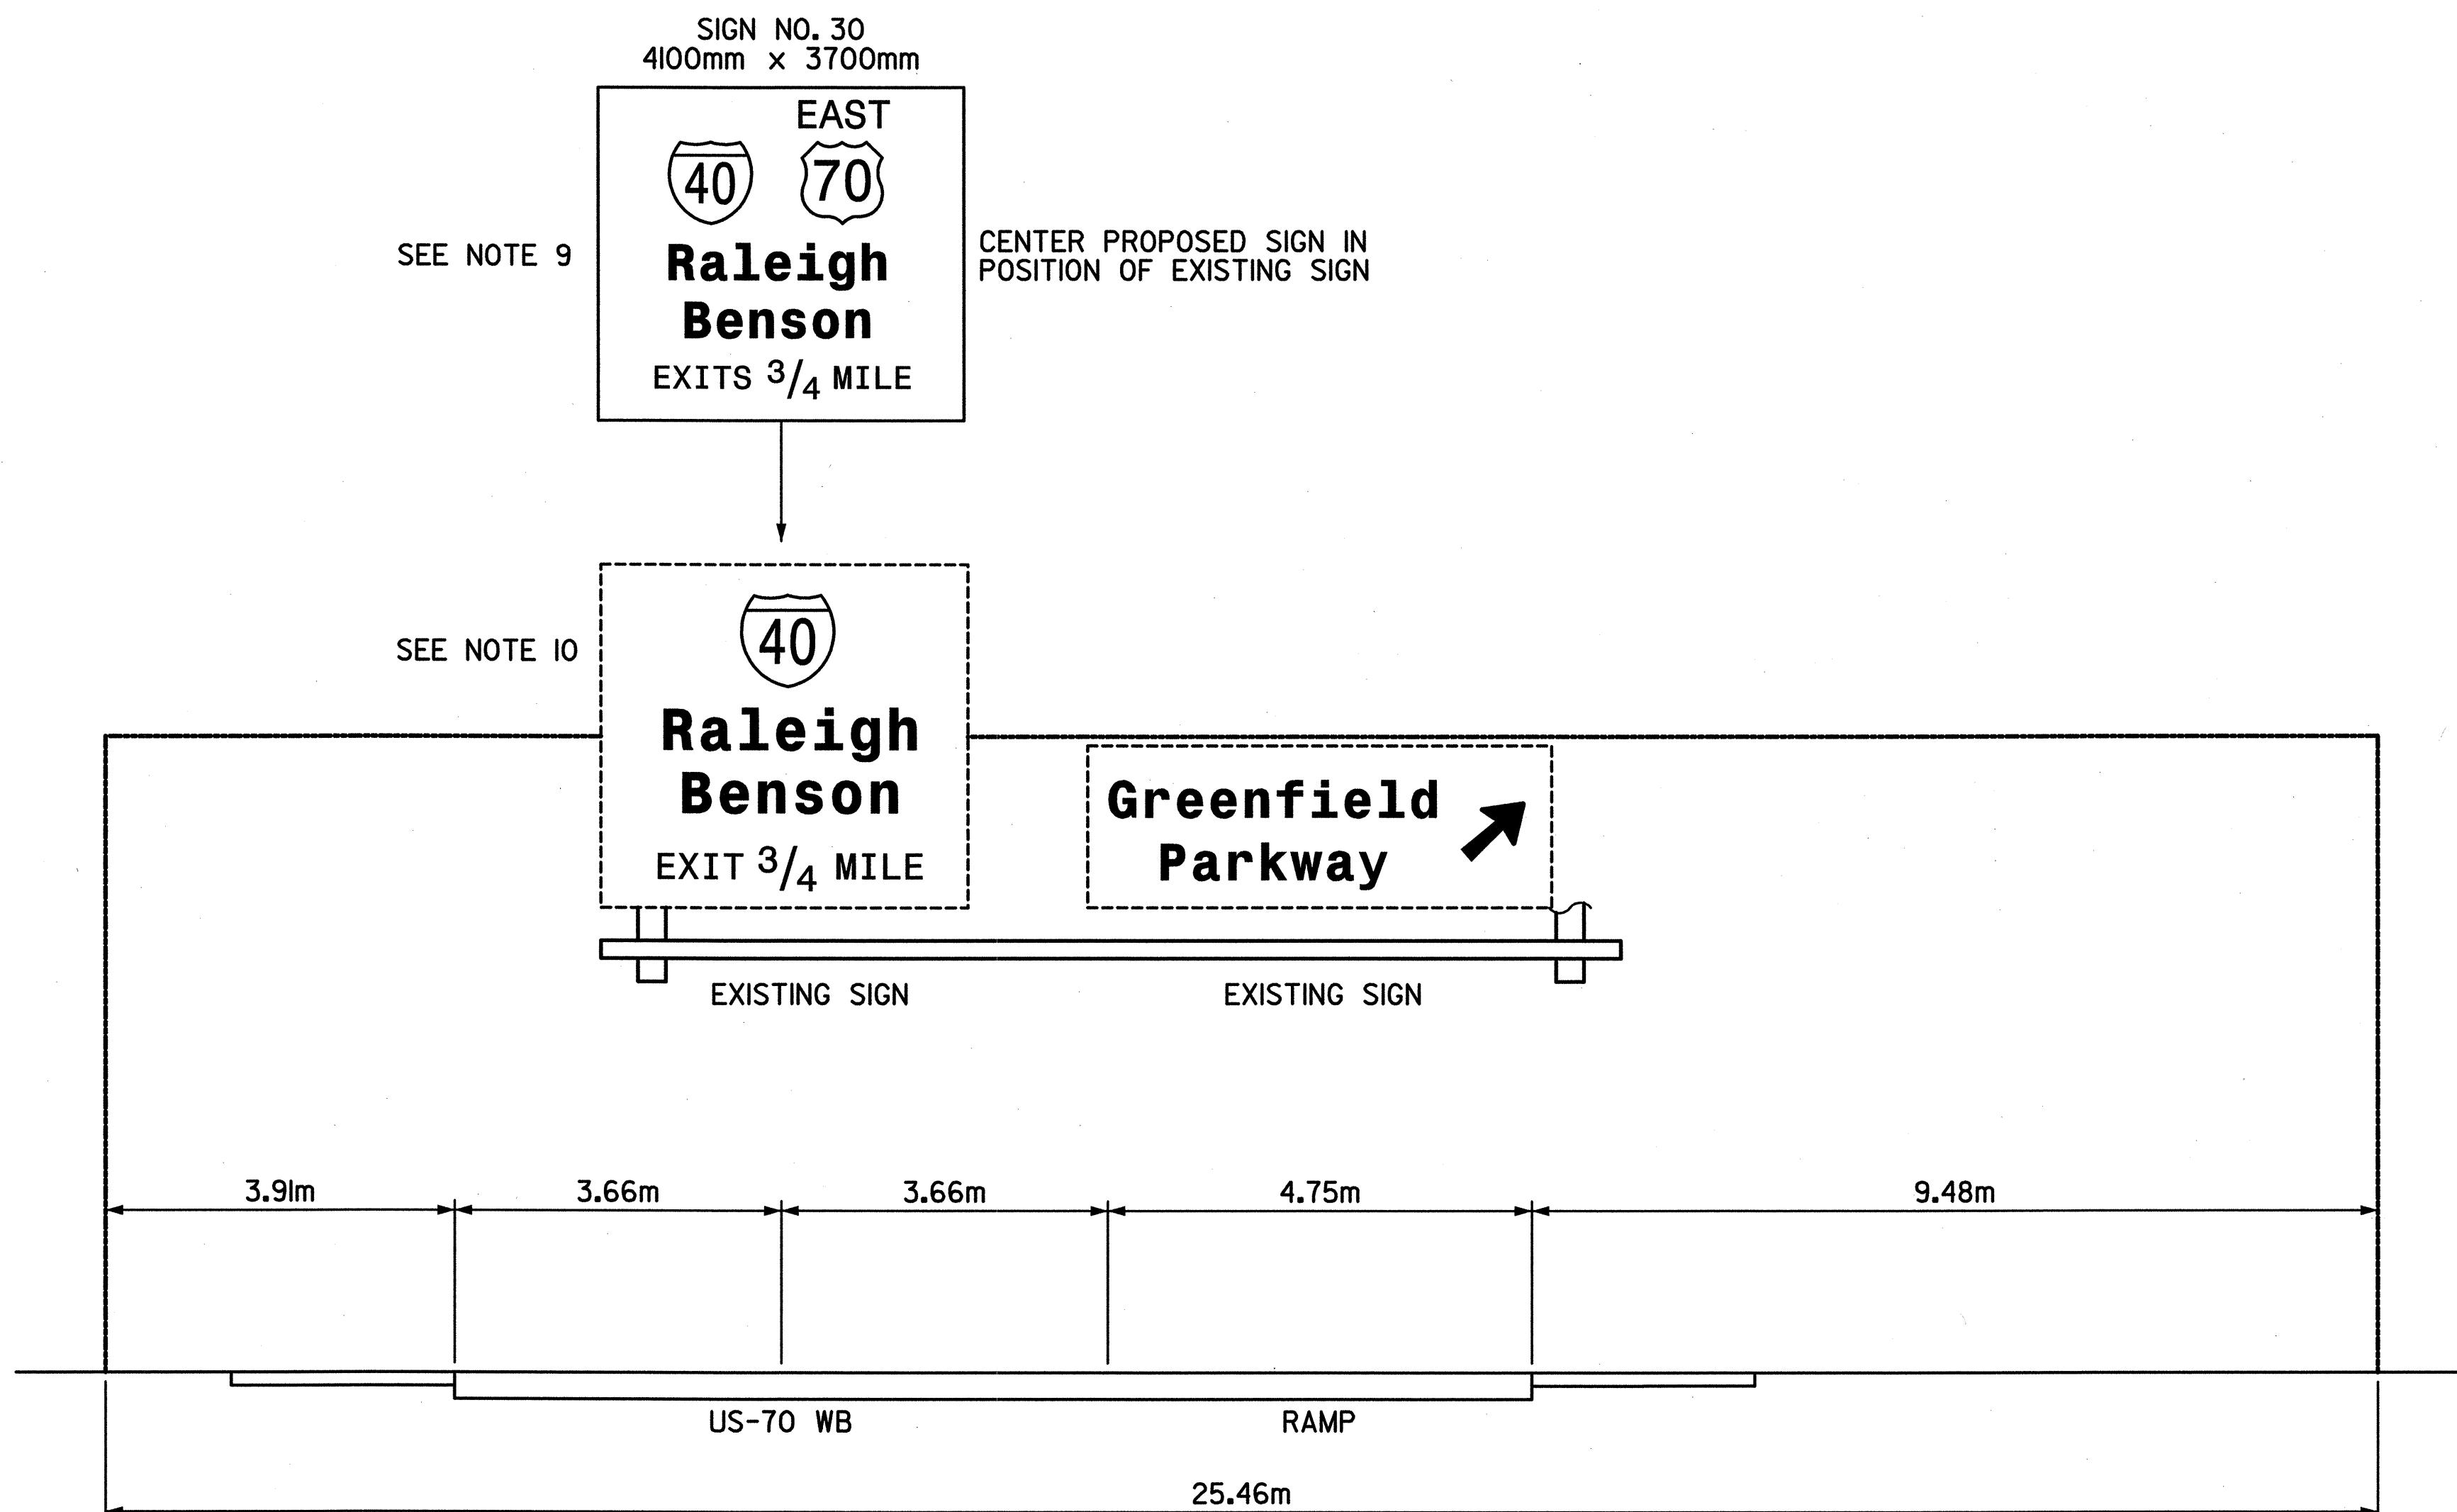


OVERHEAD SIGN ASSEMBLY "BB"  
US-70 WESTBOUND

SIGNS FURNISHED BY STATE



HNTB NORTH CAROLINA, P.C.  
343 E. Six Forks Road, Suite 200  
Raleigh, North Carolina 27609

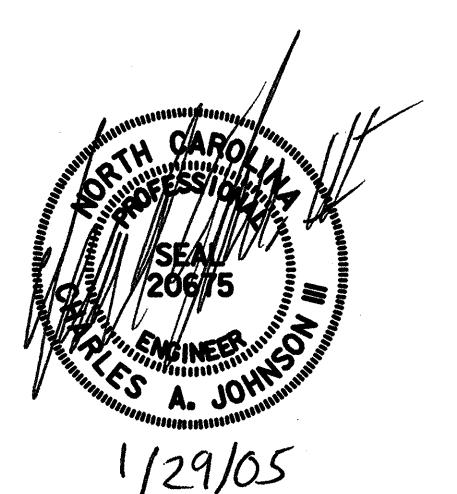

Clayton Bypass - I-40 @ US-70 OVERHEAD SIGN ASSEMBLY "BB" US-70 WESTBOUND		
SCALE	NONE	N. C. DEPARTMENT OF TRANSPORTATION
DATE	01/2005	DIVISION OF HIGHWAYS
DWG. BY	KHI	TRAFFIC ENGINEERING BRANCH
DESIGN BY	KHI	
APPROVED	CAJ	