



\* THESE DIMENSIONS SHALL BE USED FOR WIND LOAD  
AND DEAD LOAD COMPUTATIONS IN DESIGN OF  
STRUCTURE AND FOOTING.  
DESIGN AND CONSTRUCTION REQUIREMENTS FOR SIGN  
STRUCTURES SHALL ACCOMMODATE WIND VELOCITY OF  
161K.P.H.

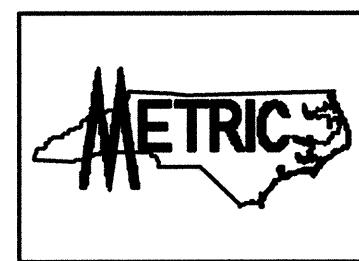

STATE	PROJECT NO.	SHEET NO.	TOTAL SHTS.
N.C.	R-2552AA/AB	SIGN 6I	
F. A. PROJECT NO.			

PROJECT ID. NO.

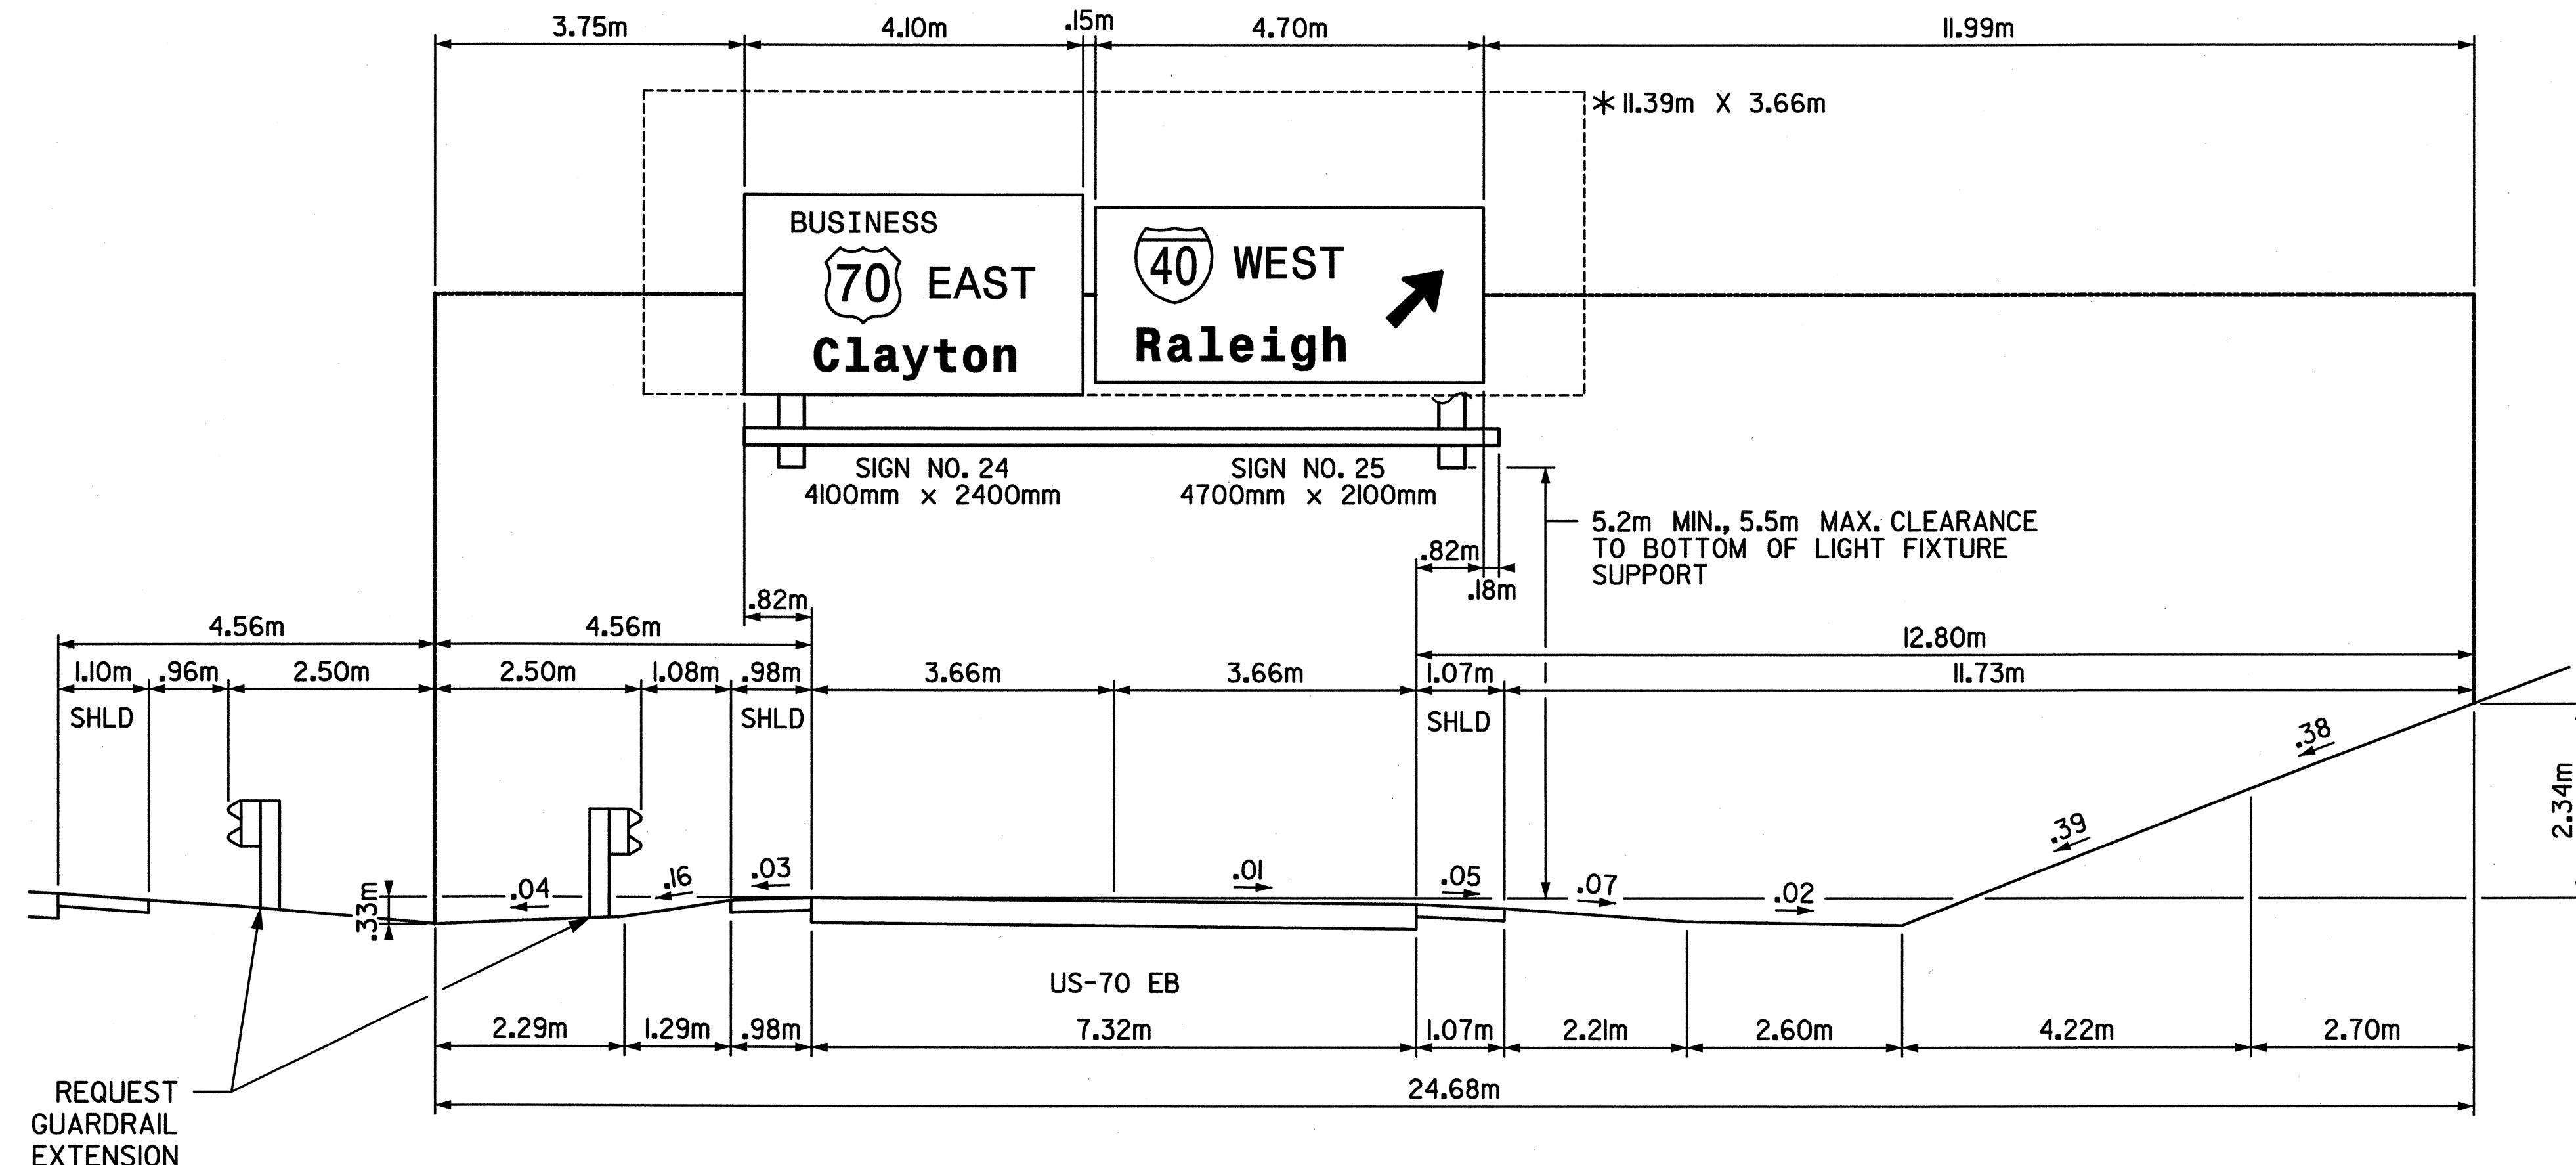

### OVERHEAD SIGN ASSEMBLY "L" US-70 EASTBOUND

#### NOTES:

1. IF THE CONTRACTOR BIDS ALUMINUM SIGN STRUCTURE, EACH SHALL BE PROVIDED WITH AN APPROVED HIGHWAY TRUSS DAMPER DEVICE IN ACCORDANCE WITH AASHTO SPECIFICATIONS.
2. MOUNT SIGNS VERTICALLY CENTERED ON HORIZONTAL MEMBER OF STRUCTURE.
3. FIELD VERIFICATION SHALL BE REQUIRED FOR ALL FOOTING ELEVATIONS, PER THE LATEST NCDOT STANDARD SPECIFICATIONS FOR ROADS AND STRUCTURES.
4. THE TOP OF THE FOOTING SHALL EXTEND AT LEAST 152mm AND NOT MORE THAN 610mm ABOVE THE HIGHEST POINT OF THE GROUND SURFACE AT THE FOOTING.
5. SIGN HANGERS, LUMINAIRE RETRIEVAL SYSTEM AND ATTACHMENT HARDWARE SHALL BE PROVIDED AND INSTALLED ON THE ASSEMBLY TO ACCOMMODATE ALL SIGNS SHOWN IN THE PLANS, INCLUDING THOSE DESIGNATED AS "FUTURE".

SIGNS FURNISHED BY STATE

**HN TB** HNTB NORTH CAROLINA, P.C.  
343 E. Six Forks Road, Suite 200  
Raleigh, North Carolina 27609

Clayton Bypass - I-40 @ US-70  
OVERHEAD SIGN ASSEMBLY "L"  
US-70 EASTBOUND



SCALE	NONE	N. C. DEPARTMENT OF TRANSPORTATION	REVISIONS
DATE	01/2005		
DWG. BY	TRT	DIVISION OF HIGHWAYS	
DESIGN BY	TRT	TRAFFIC ENGINEERING BRANCH	
APPROVED	CAJ		