
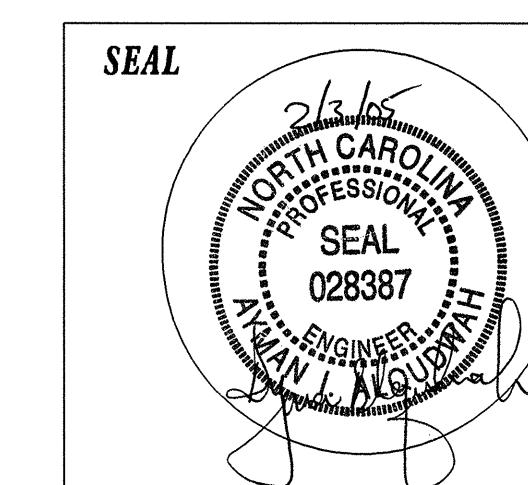


METRIC

TIP NO.	SHEET NO.
R-2552AA	SIGN - 5

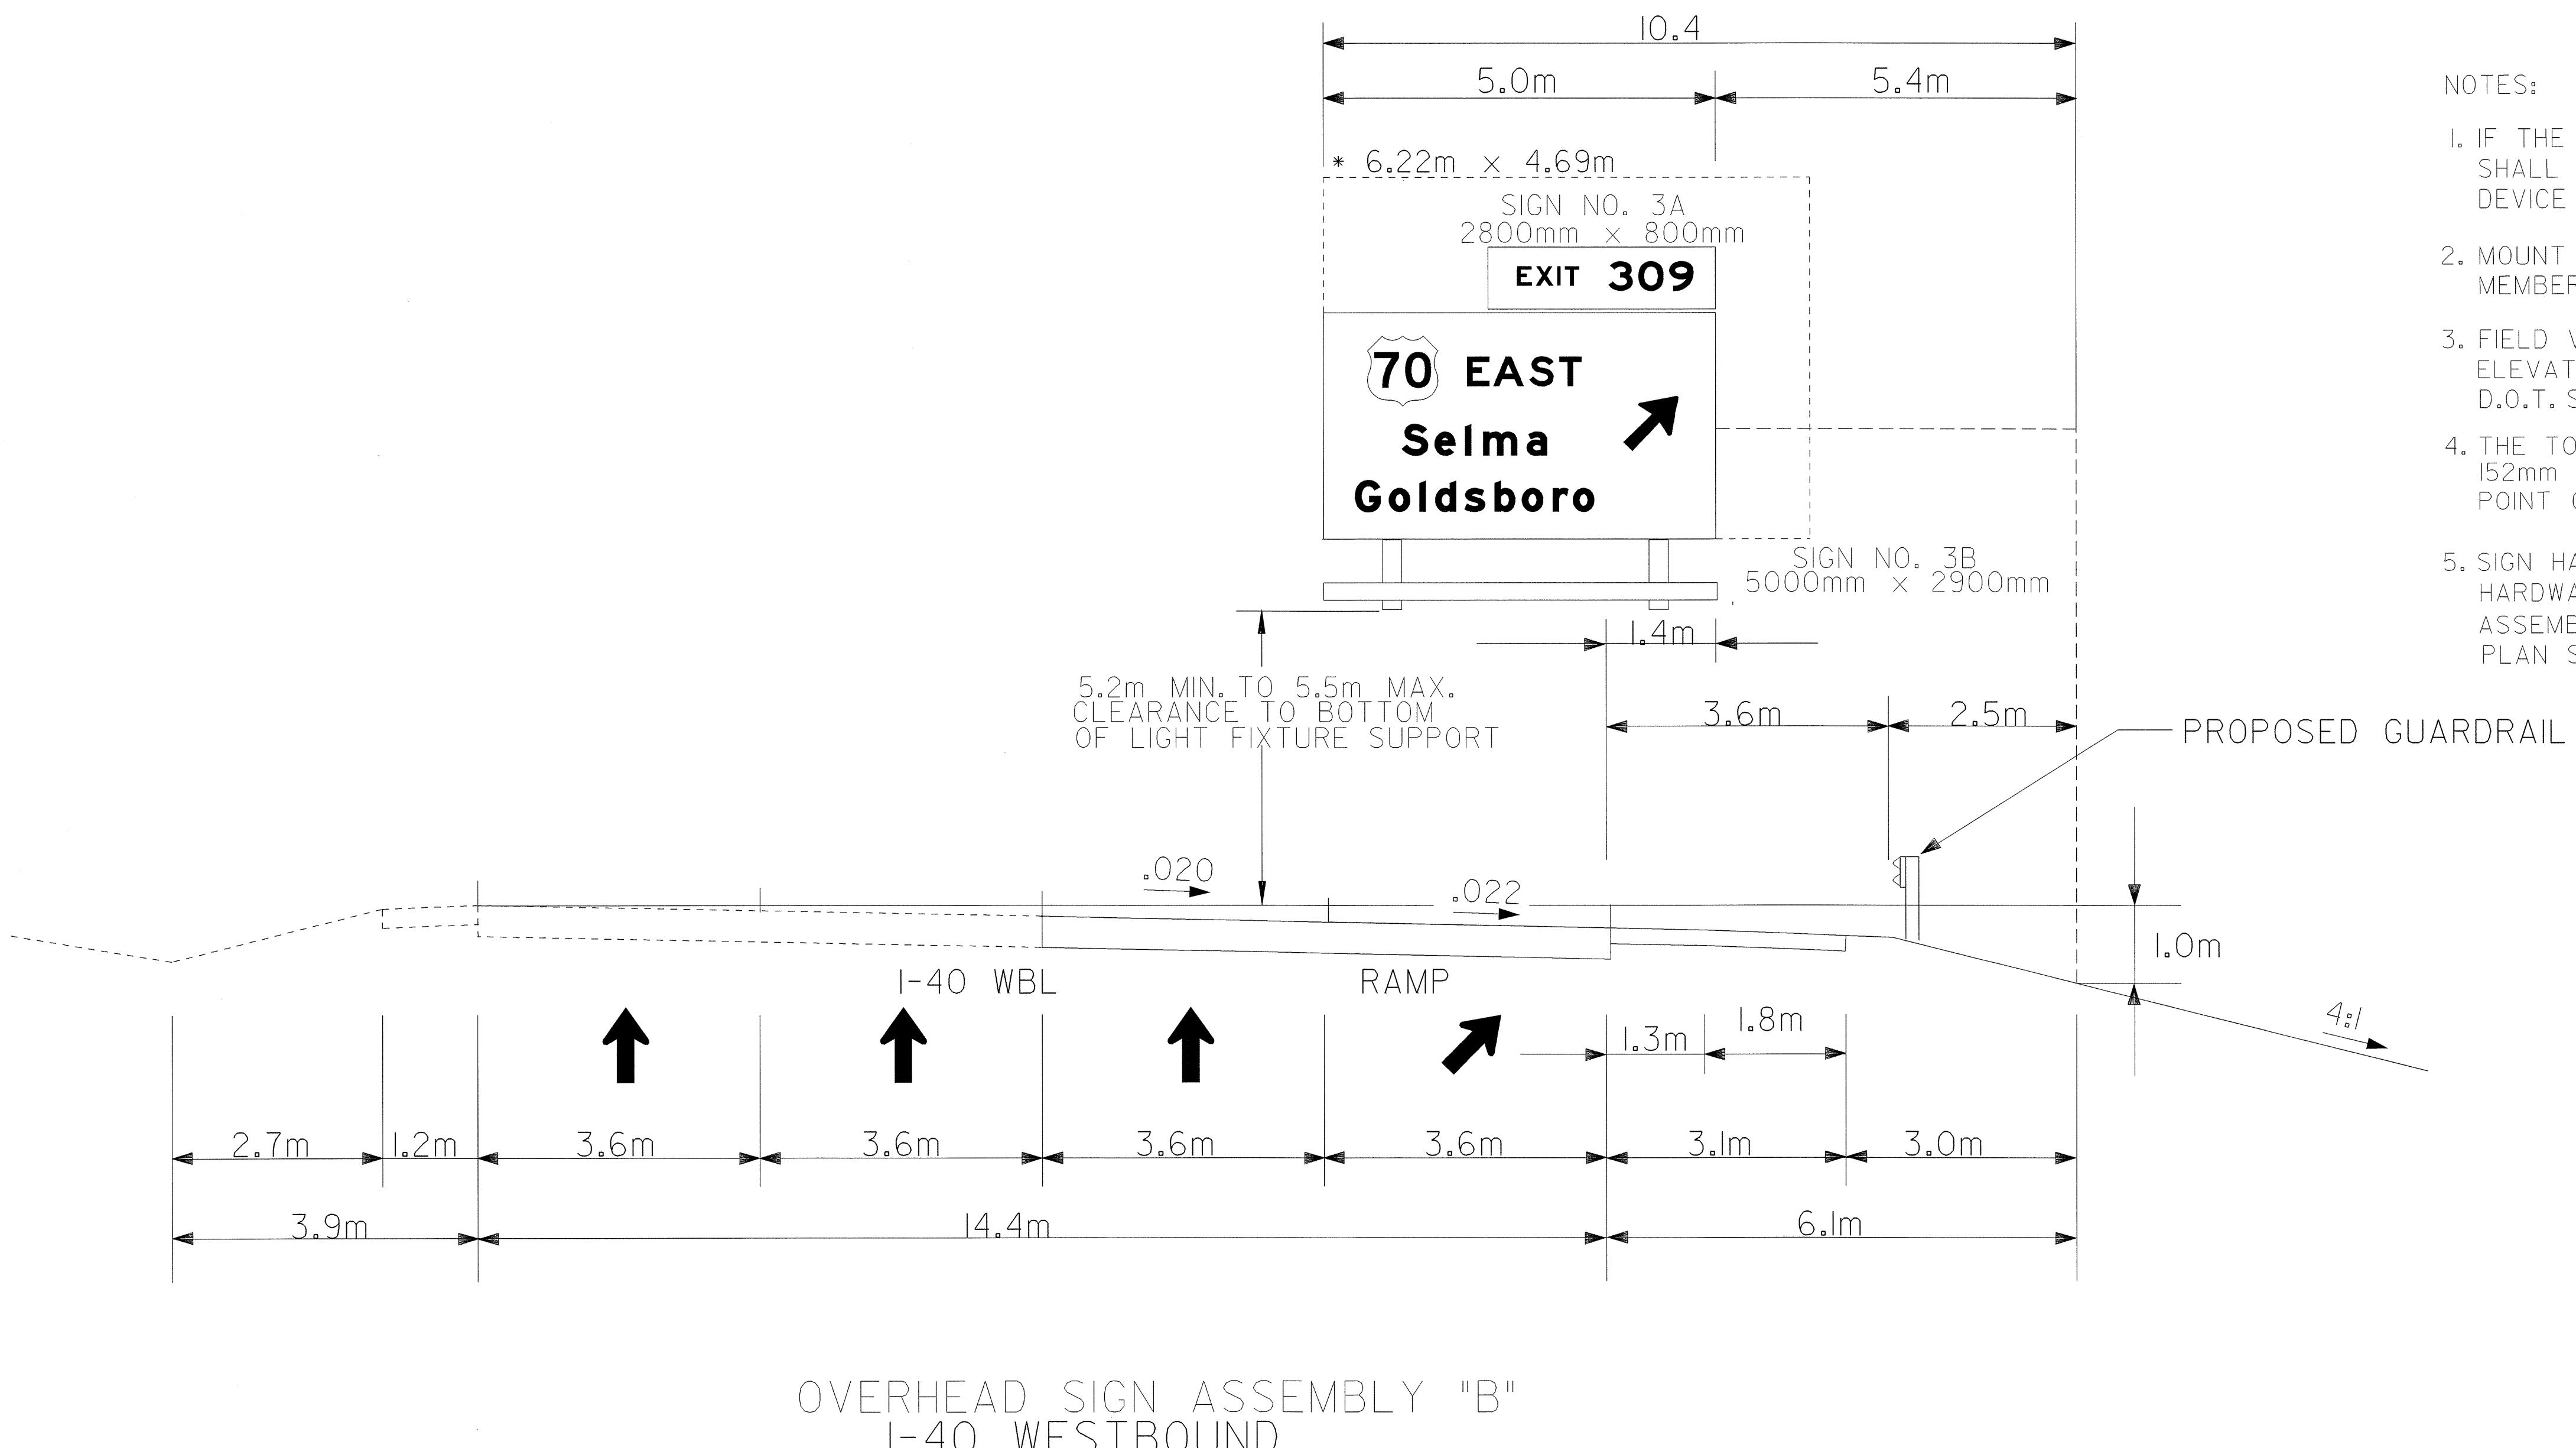

OVERHEAD ASS'Y "B"
STA. 35+00 -IIYI-
I-40 (WBL)

SCALE	NONE	TRAFFIC ENGINEERING	REVISIONS
DATE	105	SEAL OF THE STATE OF NORTH CAROLINA	
DESIGN BY	S. JOHNS	SIGNING SECTION	
REVIEWED BY	M. EATON		
APPROVED BY	A. ALQUUDWAH		