


SIGNS
SUMMARY OF QUANTITIES



TIP NO. R-2552AA/AB SHEET NO. SIGN - 2

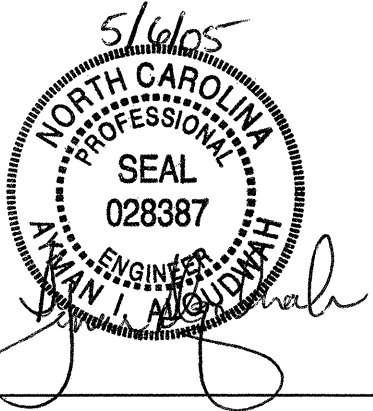

ITEM NO.		ITEM DESCRIPTION	QUANTITY	UNIT	ITEM NO.		ITEM DESCRIPTION	QUANTITY	UNIT	ITEM NO.		ITEM DESCRIPTION	QUANTITY	UNIT
DESC. NO.	SECT. NO.				DESC. NO.	SECT. NO.				DESC. NO.	SECT. NO.			
0001000000	800	MOBILIZATION		L.S.	4129500000	906	RELOCATE SUPPORT, WOOD		EA.	4082200000	SP	OVERHEAD SIGN ASSEMBLY "F" AT I-40/US70 I-40EBL	1	L.S.
4025000000	901	CONTRACTOR FURNISHED, TYPE A SIGN		S.M.	4138000000	907	DISPOSAL OF SUPPORT, STEEL BEAM	3	EA.	4082200000	SP	OVERHEAD SIGN ASSEMBLY "G" AT I-40/US70 I-40EBL	1	L.S.
4025000000	901	CONTRACTOR FURNISHED, TYPE B SIGN		S.M.	4141000000	907	DISPOSAL OF SUPPORT, WOOD	1	EA.	4082200000	SP	OVERHEAD SIGN ASSEMBLY "H" AT I-40/US70 US 70EBL	1	L.S.
4025000000	901	CONTRACTOR FURNISHED, TYPE D SIGN		S.M.	4143000000	907	DISPOSAL OF SUPPORT, OVERHEAD STRUCTURE		EA.	4082200000	SP	OVERHEAD SIGN ASSEMBLY "I" AT I-40/US70 US 70EBL	1	L.S.
4025000000	901	CONTRACTOR FURNISHED, TYPE E SIGN		S.M.	4149000000	907	DISPOSAL OF SIGN SYSTEM, OVERHEAD	10	EA.	4082200000	SP	OVERHEAD SIGN ASSEMBLY "J" AT I-40/US70 I-40WBL	1	L.S.
4025000000	901	CONTRACTOR FURNISHED, TYPE F SIGN		S.M.	4152000000	907	DISPOSAL OF SIGN SYSTEM, STEEL BEAM	12	EA.	4082200000	SP	OVERHEAD SIGN ASSEMBLY "K" AT I-40/US70 I-40WBL	1	L.S.
4025000000	901	CONTRACTOR FURNISHED, OVERLAYS SIGN		S.M.	4155000000	907	DISPOSAL OF SIGN SYSTEM, U-CHANNEL	22	EA.	4082200000	SP	OVERHEAD SIGN ASSEMBLY "L" AT I-40/US70 US 70EBL	1	L.S.
4025000000	901	CONTRACTOR FURNISHED, MILEMARKER SIGN		S.M.	4158000000	907	DISPOSAL OF SIGN SYSTEM, WOOD	1	EA.	4082200000	SP	OVERHEAD SIGN ASSEMBLY "M" AT I-40/US70 US 70WBL	1	L.S.
4048000000	902	REINFORCED CONCRETE SIGN FOOTINGS	20	C.M.	4192000000	907	DISPOSAL OF SUPPORT, U-CHANNEL	3	EA.	4082200000	SP	OVERHEAD SIGN ASSEMBLY "N" AT I-40/US70 US 70EBL	1	L.S.
4054000000	902	PLAIN CONCRETE SIGN FOOTINGS	3	C.M.	4234000000	907	DISPOSAL OF SIGN, A OR B (OVERHEAD)	2	EA.	4082200000	SP	OVERHEAD SIGN ASSEMBLY "O" AT I-40/US70 US 70WBL	1	L.S.
4056000000	902	OVERHEAD FOOTING		EA.	4236000000	907	DISPOSAL OF SIGN, A OR B (GROUND MOUNTED)		EA.	4083200000	SP	OVERHEAD DYNAMIC MESSAGE SIGN ASSEMBLY "DMS-***"		L.S.
4060000000	903	SUPPORTS, BREAKAWAY STEEL BEAM	10561	KG.	4238000000	907	DISPOSAL OF SIGN, D, E OR F		EA.	4083200000	SP	OVERHEAD DYNAMIC MESSAGE SIGN ASSEMBLY "DMS-***"		L.S.
4066000000	903	SUPPORTS, SIMPLE STEEL BEAM	1106	KG.	4238500000	907	DISPOSAL OF SIGN, MILEMARKERS		EA.	4128000000	SP	STATIC LIGHTING SYSTEM FOR OVERHEAD SIGN ASSEMBLY "B"	1	L.S.
4072000000	903	SUPPORTS, 4.5-KG STEEL U-CHANNEL	691	L.M.	4241000000	907	DISPOSAL OF SIGN, OVERLAY (OVERHEAD)		EA.	4128000000	SP	STATIC LIGHTING SYSTEM FOR OVERHEAD SIGN ASSEMBLY "N"	1	L.S.
4078000000	903	SUPPORTS, 3.0-KG STEEL U-CHANNEL	16	EA.	4242000000	907	DISPOSAL OF SIGN, OVERLAY (GROUND MOUNTED)		EA.	4127000000	SP	LIGHTING FOR OVERHEAD SIGN ASSEMBLY AT STA *****		L.S.
4079000000	903	SUPPORTS, BARRIER (SMALL)		EA.	4251000000	907	DISPOSAL OF LIGHTING SYSTEM		EA.	4127000000	SP	LIGHTING FOR OVERHEAD SIGN ASSEMBLY AT STA *****		L.S.
4080000000	903	SUPPORTS, BARRIER (LARGE)		EA.	4258000000	907	DISPOSAL OF LIGHTING FIXTURES		EA.	4127000000	SP	LIGHTING FOR OVERHEAD SIGN ASSEMBLY AT STA *****		L.S.
4081000000	903	SUPPORTS, OVERHEAD STRUCTURE " "		L.S.	4263000000	907	DISPOSAL OF WALKWAY		EA.	4127000000	SP	LIGHTING FOR OVERHEAD SIGN ASSEMBLY AT STA *****		L.S.
4081000000	903	SUPPORTS, OVERHEAD STRUCTURE " "		L.S.	4132000000	907	STOCKPILE SUPPORT, STEEL BEAM		EA.	4127000000	SP	LIGHTING FOR OVERHEAD SIGN ASSEMBLY AT STA *****		L.S.
4082000000	903	SUPPORTS, WOOD		L.M.	4140000000	907	STOCKPILE SUPPORT, WOOD		EA.	4127000000	SP	LIGHTING FOR OVERHEAD SIGN ASSEMBLY AT STA *****		L.S.
4109000000	904	SIGN ERECTION, TYPE A (OVERHEAD)	2	EA.	4142000000	907	STOCKPILE SUPPORT, OVERHEAD STRUCTURE		EA.	4127000000	SP	LIGHTING FOR OVERHEAD SIGN ASSEMBLY AT STA *****		L.S.
4109000000	904	SIGN ERECTION, TYPE B (OVERHEAD)		EA.	4148000000	907	STOCKPILE SIGN SYSTEM, OVERHEAD		EA.	4127000000	SP	LIGHTING FOR OVERHEAD SIGN ASSEMBLY AT STA *****		L.S.
4110000000	904	SIGN ERECTION, TYPE A (GROUND MOUNTED)	24	EA.	4151000000	907	STOCKPILE SIGN SYSTEM, STEEL BEAM		EA.	4127000000	SP	LIGHTING FOR OVERHEAD SIGN ASSEMBLY AT STA *****		L.S.
4110000000	904	SIGN ERECTION, TYPE B (GROUND MOUNTED)	16	EA.	4154000000	907	STOCKPILE SIGN SYSTEM, U-CHANNEL		EA.	4127000000	SP	LIGHTING FOR OVERHEAD SIGN ASSEMBLY AT STA *****		L.S.
4096000000	904	SIGN ERECTION, TYPE D	14	EA.	4157000000	907	STOCKPILE SIGN SYSTEM, WOOD		EA.	4127500000	SP	LRS LIGHTING SYSTEM FOR OVERHEAD SIGN ASSEMBLY "C"	1	L.S.
4102000000	904	SIGN ERECTION, TYPE E	54	EA.	4186000000	907	STOCKPILE SUPPORT, U-CHANNEL		EA.	4127500000	SP	LRS LIGHTING SYSTEM FOR OVERHEAD SIGN ASSEMBLY "G"	1	L.S.
4108000000	904	SIGN ERECTION, TYPE F	25	EA.	4228000000	907	STOCKPILE SIGN, A OR B (OVERHEAD)		EA.	4127500000	SP	LRS LIGHTING SYSTEM FOR OVERHEAD SIGN ASSEMBLY "L"	1	L.S.
4114000000	904	SIGN ERECTION, MILEMARKERS	16	EA.	4235000000	907	STOCKPILE SIGN, A OR B (GROUND MOUNTED)		EA.	4127500000	SP	LRS LIGHTING SYSTEM FOR OVERHEAD SIGN ASSEMBLY "M"	1	L.S.
4115000000	904	SIGN ERECTION, OVERLAY (OVERHEAD)		EA.	4237000000	907	STOCKPILE SIGN, D, E OR F		EA.	4127500000	SP	INSTALL LRS LIGHTING ON OVERHEAD SIGN ASSEMBLY "A"	1	EA.
4116000000	904	SIGN ERECTION, OVERLAY (GROUND MOUNTED)		EA.	4237500000	907	STOCKPILE SIGN, MILEMARKERS		EA.	4127500000	SP	INSTALL LRS LIGHTING ON OVERHEAD SIGN ASSEMBLY "D"	1	EA.
4116200000	904	SIGN ERECTION, REPOSITION OVERHEAD		EA.	4250000000	907	STOCKPILE LIGHTING SYSTEM		EA.	4127500000	SP	INSTALL LRS LIGHTING ON OVERHEAD SIGN ASSEMBLY "E"	1	EA.
4116300000	904	SIGN ERECTION, LOGO TO PANEL		EA.	4252000000	907	STOCKPILE LIGHTING FIXTURES		EA.	4127500000	SP	INSTALL LRS LIGHTING ON OVERHEAD SIGN ASSEMBLY "F"	1	EA.
4116400000	904	SIGN ERECTION, LOGO TRAILBLAZER		EA.	4262000000	907	STOCKPILE WALKWAY		EA.	4127500000	SP	INSTALL LRS LIGHTING ON OVERHEAD SIGN ASSEMBLY "H"	1	EA.
4116500000	904	SIGN ERECTION, WALKWAY		L.M.	4277000000	908	TEMPORARY SIGN, TYPE A		S.M.	4127500000	SP	INSTALL LRS LIGHTING ON OVERHEAD SIGN ASSEMBLY "I"	1	EA.
4126000000	905	SIGN LIGHTING SYSTEM " "		L.S.	4277000000	908	TEMPORARY SIGN, TYPE B		S.M.	4127500000	SP	INSTALL LRS LIGHTING ON OVERHEAD SIGN ASSEMBLY "J"	1	EA.
4126000000	905	SIGN LIGHTING SYSTEM " "		L.S.	4277000000	908	TEMPORARY SIGN, TYPE D		S.M.	4127500000	SP	INSTALL LRS LIGHTING ON OVERHEAD SIGN ASSEMBLY "K"	1	EA.
4126000000	905	SIGN LIGHTING SYSTEM " "		L.S.	4277000000	908	TEMPORARY SIGN, TYPE E		S.M.	4127500000	SP	INSTALL LRS LIGHTING ON OVERHEAD SIGN ASSEMBLY "O"	1	EA.
4126000000	905	SIGN LIGHTING SYSTEM " "		L.S.	4277000000	908	TEMPORARY SIGN, TYPE F		S.M.	4127500000	SP	LRS LIGHTING SYSTEM FOR OVERHEAD SIGN ASSEMBLY		L.S.
4126000000	905	SIGN LIGHTING SYSTEM " "		L.S.	4278000000	908	TEMPORARY RELOCATE SIGN, TYPE A		EA.	4127500000	SP	LRS LIGHTING SYSTEM FOR OVERHEAD SIGN ASSEMBLY		L.S.
4129000000	906	RELOCATE SIGN, TYPE A (OVERHEAD)		EA.	4278000000	908	TEMPORARY RELOCATE SIGN, TYPE B		EA.	4127500000	SP	LRS LIGHTING SYSTEM FOR OVERHEAD SIGN ASSEMBLY AT STA *****		L.S.
4129000000	906	RELOCATE SIGN, TYPE B(OVERHEAD)		EA.	4278000000	908	TEMPORARY RELOCATE SIGN, TYPE D		EA.	4127500000	SP	LRS LIGHTING SYSTEM FOR OVERHEAD SIGN ASSEMBLY AT STA *****		L.S.
4129000000	906	RELOCATE SIGN, TYPE A (GROUND MOUNTED)	4	EA.	4278000000	908	TEMPORARY RELOCATE SIGN, TYPE E		EA.	4127500000	SP	LRS LIGHTING SYSTEM FOR OVERHEAD SIGN ASSEMBLY AT STA *****		L.S.
4129000000	906	RELOCATE SIGN, TYPE B (GROUND MOUNTED)		EA.	4278000000	908	TEMPORARY RELOCATE SIGN, TYPE F		EA.	4128000000	SP	STATIC LIGHTING SYSTEM FOR OVERHEAD SIGN ASSEMBLY AT STA *****		L.S.
4129000000	906	RELOCATE SIGN, TYPE D	2	EA.	4279000000	908	TEMPORARY RELOCATE SIGN SUPPORT, STEEL BEAM		EA.	4355000000	SP	INTEGRATION INTO EXISTING DMS SYSTEM		L.S.
4129000000	906	RELOCATE SIGN, TYPE E	1	EA.	4280000000	908	TEMPORARY RELOCATE SIGN SUPPORT, WOOD		EA.	4355100000	SP	DYNAMIC MESSAGE SIGN SYSTEM "DMS-***"		L.S.
4129000000	906	RELOCATE SIGN, TYPE F		EA.	4285000000	908	TEMPORARY SIGN COVERS		EA.	4355100000	SP	DYNAMIC MESSAGE SIGN SYSTEM "DMS-***"		L.S.
4129000000	906	RELOCATE SIGN, MILEMARKERS		EA.	4082200000	SP	OVERHEAD SIGN ASSEMBLY "A" AT STA 16+80 -I1Y1-	1	L.S.	4355200000	SP	DMS SYSTEM SERVER COMPUTER		EA.
4129200000	906	RELOCATE SUPPORT, OVERHEAD SIGN SYSTEM		EA.	4082200000	SP	OVERHEAD SIGN ASSEMBLY "B" AT STA 35+00 -I1Y1-	1	L.S.	4355210000	SP	DMS SYSTEM CLIENT COMPUTER		EA.
4129300000	906	RELOCATE SUPPORT, STEEL BEAM		EA.	4082200000	SP	OVERHEAD SIGN ASSEMBLY "C" AT STA 17+81.185 -FLYLWREV-	1	L.S.	4355220000	SP	DMS SYSTEM LAPTOP COMPUTER		EA.
4129400000	906	RELOCATE LIGHTING SYSTEM		EA.	4082200000	SP	OVERHEAD SIGN ASSEMBLY "D" AT I-40/US 70 EBL	1	L.S.	4355230000	SP	DMS SYSTEM CONTROL SOFTWARE		EA.
					4082200000	SP	OVERHEAD SIGN ASSEMBLY "E" AT I-40/US 70 EBL	1		4355300000	SP	DYNAMIC MESSAGE SIGN MAINTENANCE TRAINING		EA.

ROADWAY STANDARD DRAWINGS
APPLICABLE TO THESE SIGNING PLANS

901.10 903.10
901.20 904.10
901.30 904.20
901.40 904.40
901.50 904.50
901.70 905.10