

07/26/05

07-MAR-2005 14:01  
BCP\peter...  
R-255244


★BM # BYI-III EL 69.354  
1.447m RT -IYYI- STA 37+27.075

# -IYYI- (WB)



PROJECT REFERENCE NO.  
**R-255244**


SHEET NO.  
**24**

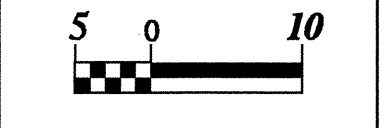


CONST. REV.

R / W REV.

ROADWAY DESIGN  
ENGINEER

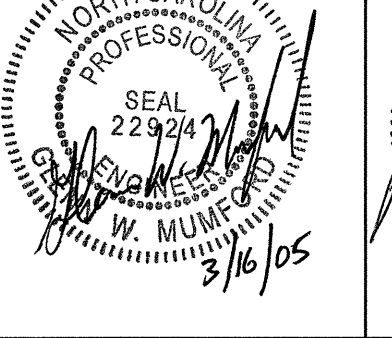

HYDRAULICS  
ENGINEER

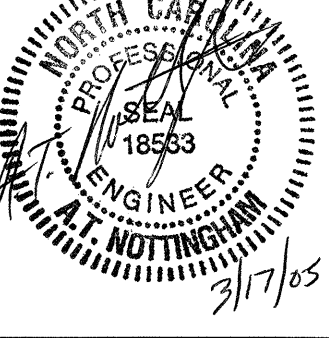

NOTE:  
SEE SHEETS 14 & 15 FOR -IYYI- (WB) ALIGNMENT  
★BENCH MARK IS A 760mm REBAR WITH  
NCDOT TRAVERSE CAP STAMPED WITH  
THE BM NUMBER

+20 +40 +60 +80 36 +20 +40 +60 +80 37 +20 +40 +60 +80 38 +20 +40 +60 +80

★BM # BYI-III EL 69.354  
1.447m RT -IYYI- STA 37+27.075

# -IYYI- (EB)

END WIDENING  
-IYYI- STA 36+40.000 (EB)

NOTE:  
SEE SHEETS 14 & 15 FOR -IYYI- (WB) ALIGNMENT  
★BENCH MARK IS A 760mm REBAR WITH  
NCDOT TRAVERSE CAP STAMPED WITH  
THE BM NUMBER

+20 +40 +60 +80 36 +20 +40 +60 +80 37 +20 +40 +60 +80 38 +20 +40 +60 +80