


METRIC

PROJ. REFERENCE NO. R-2552AA&AB
SHEET NO. TCP-21

Plans prepared by:
KO & ASSOCIATES, P.C.
Consulting Engineers
101 SCHAUER DR. SUITE #202
RALEIGH, NC 27604
For Division of Highways

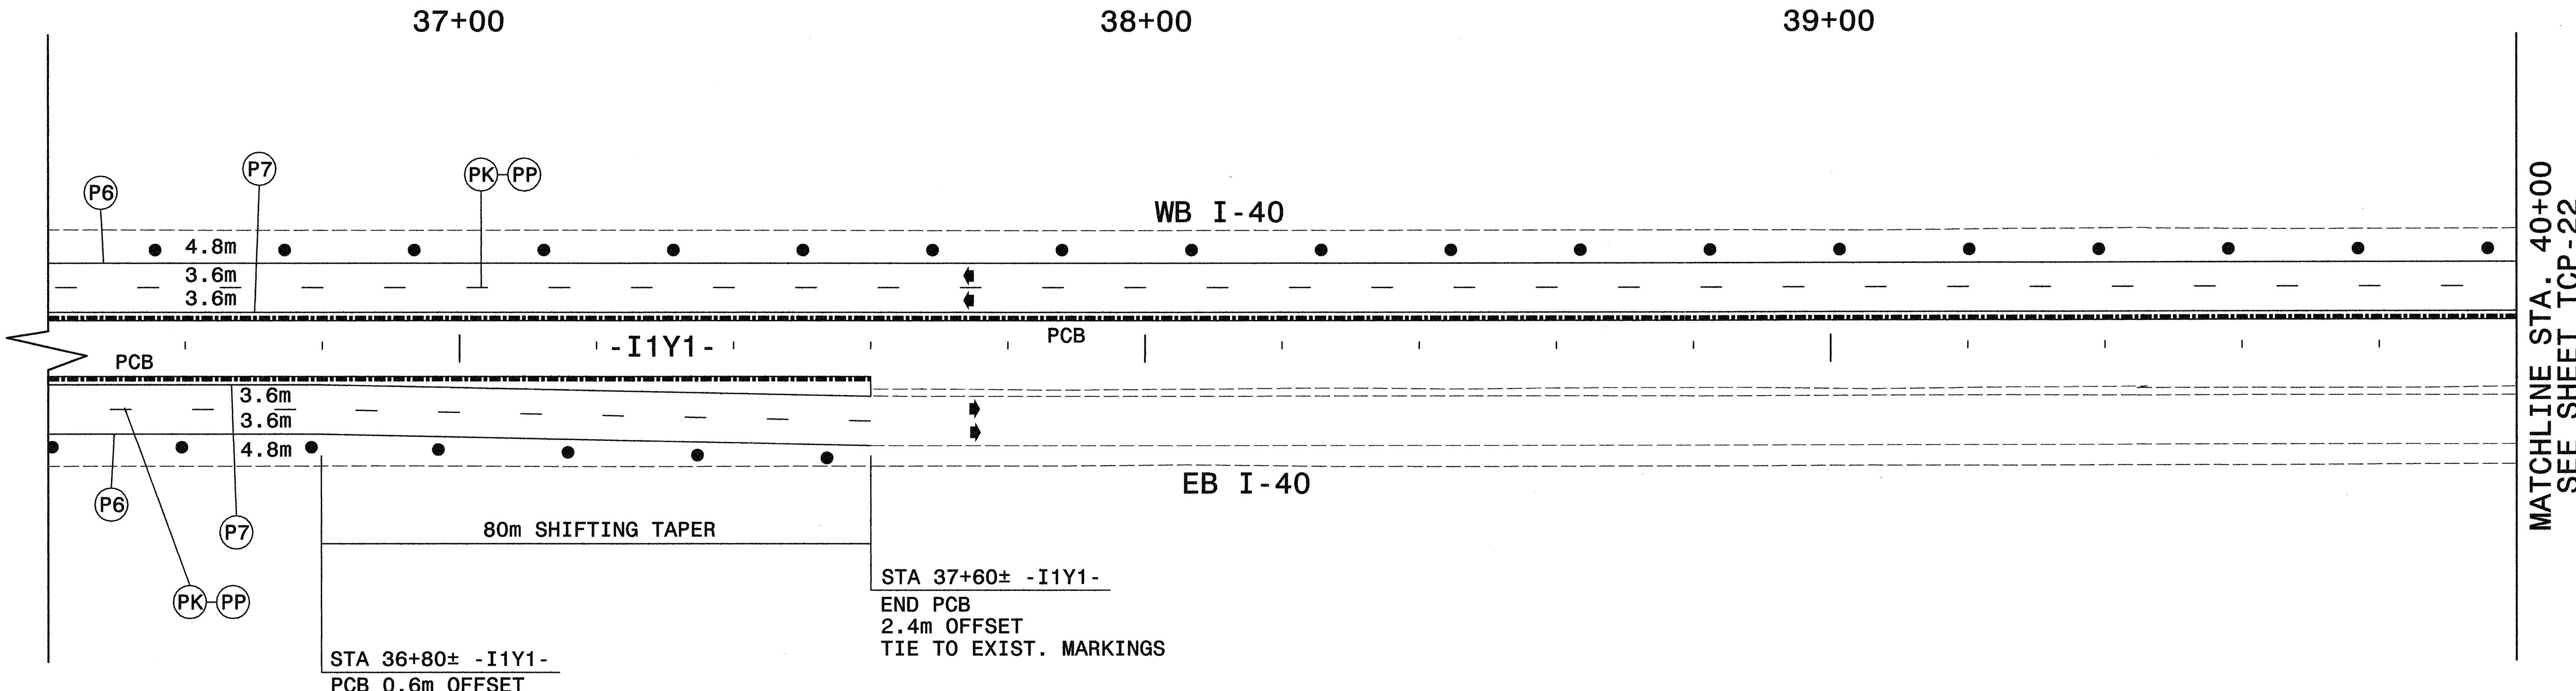

MATCHLINE STA. 40+00
SEE SHEET TCP-22

