


SEE SHEET 77A FOR SOIL TEST RESULTS

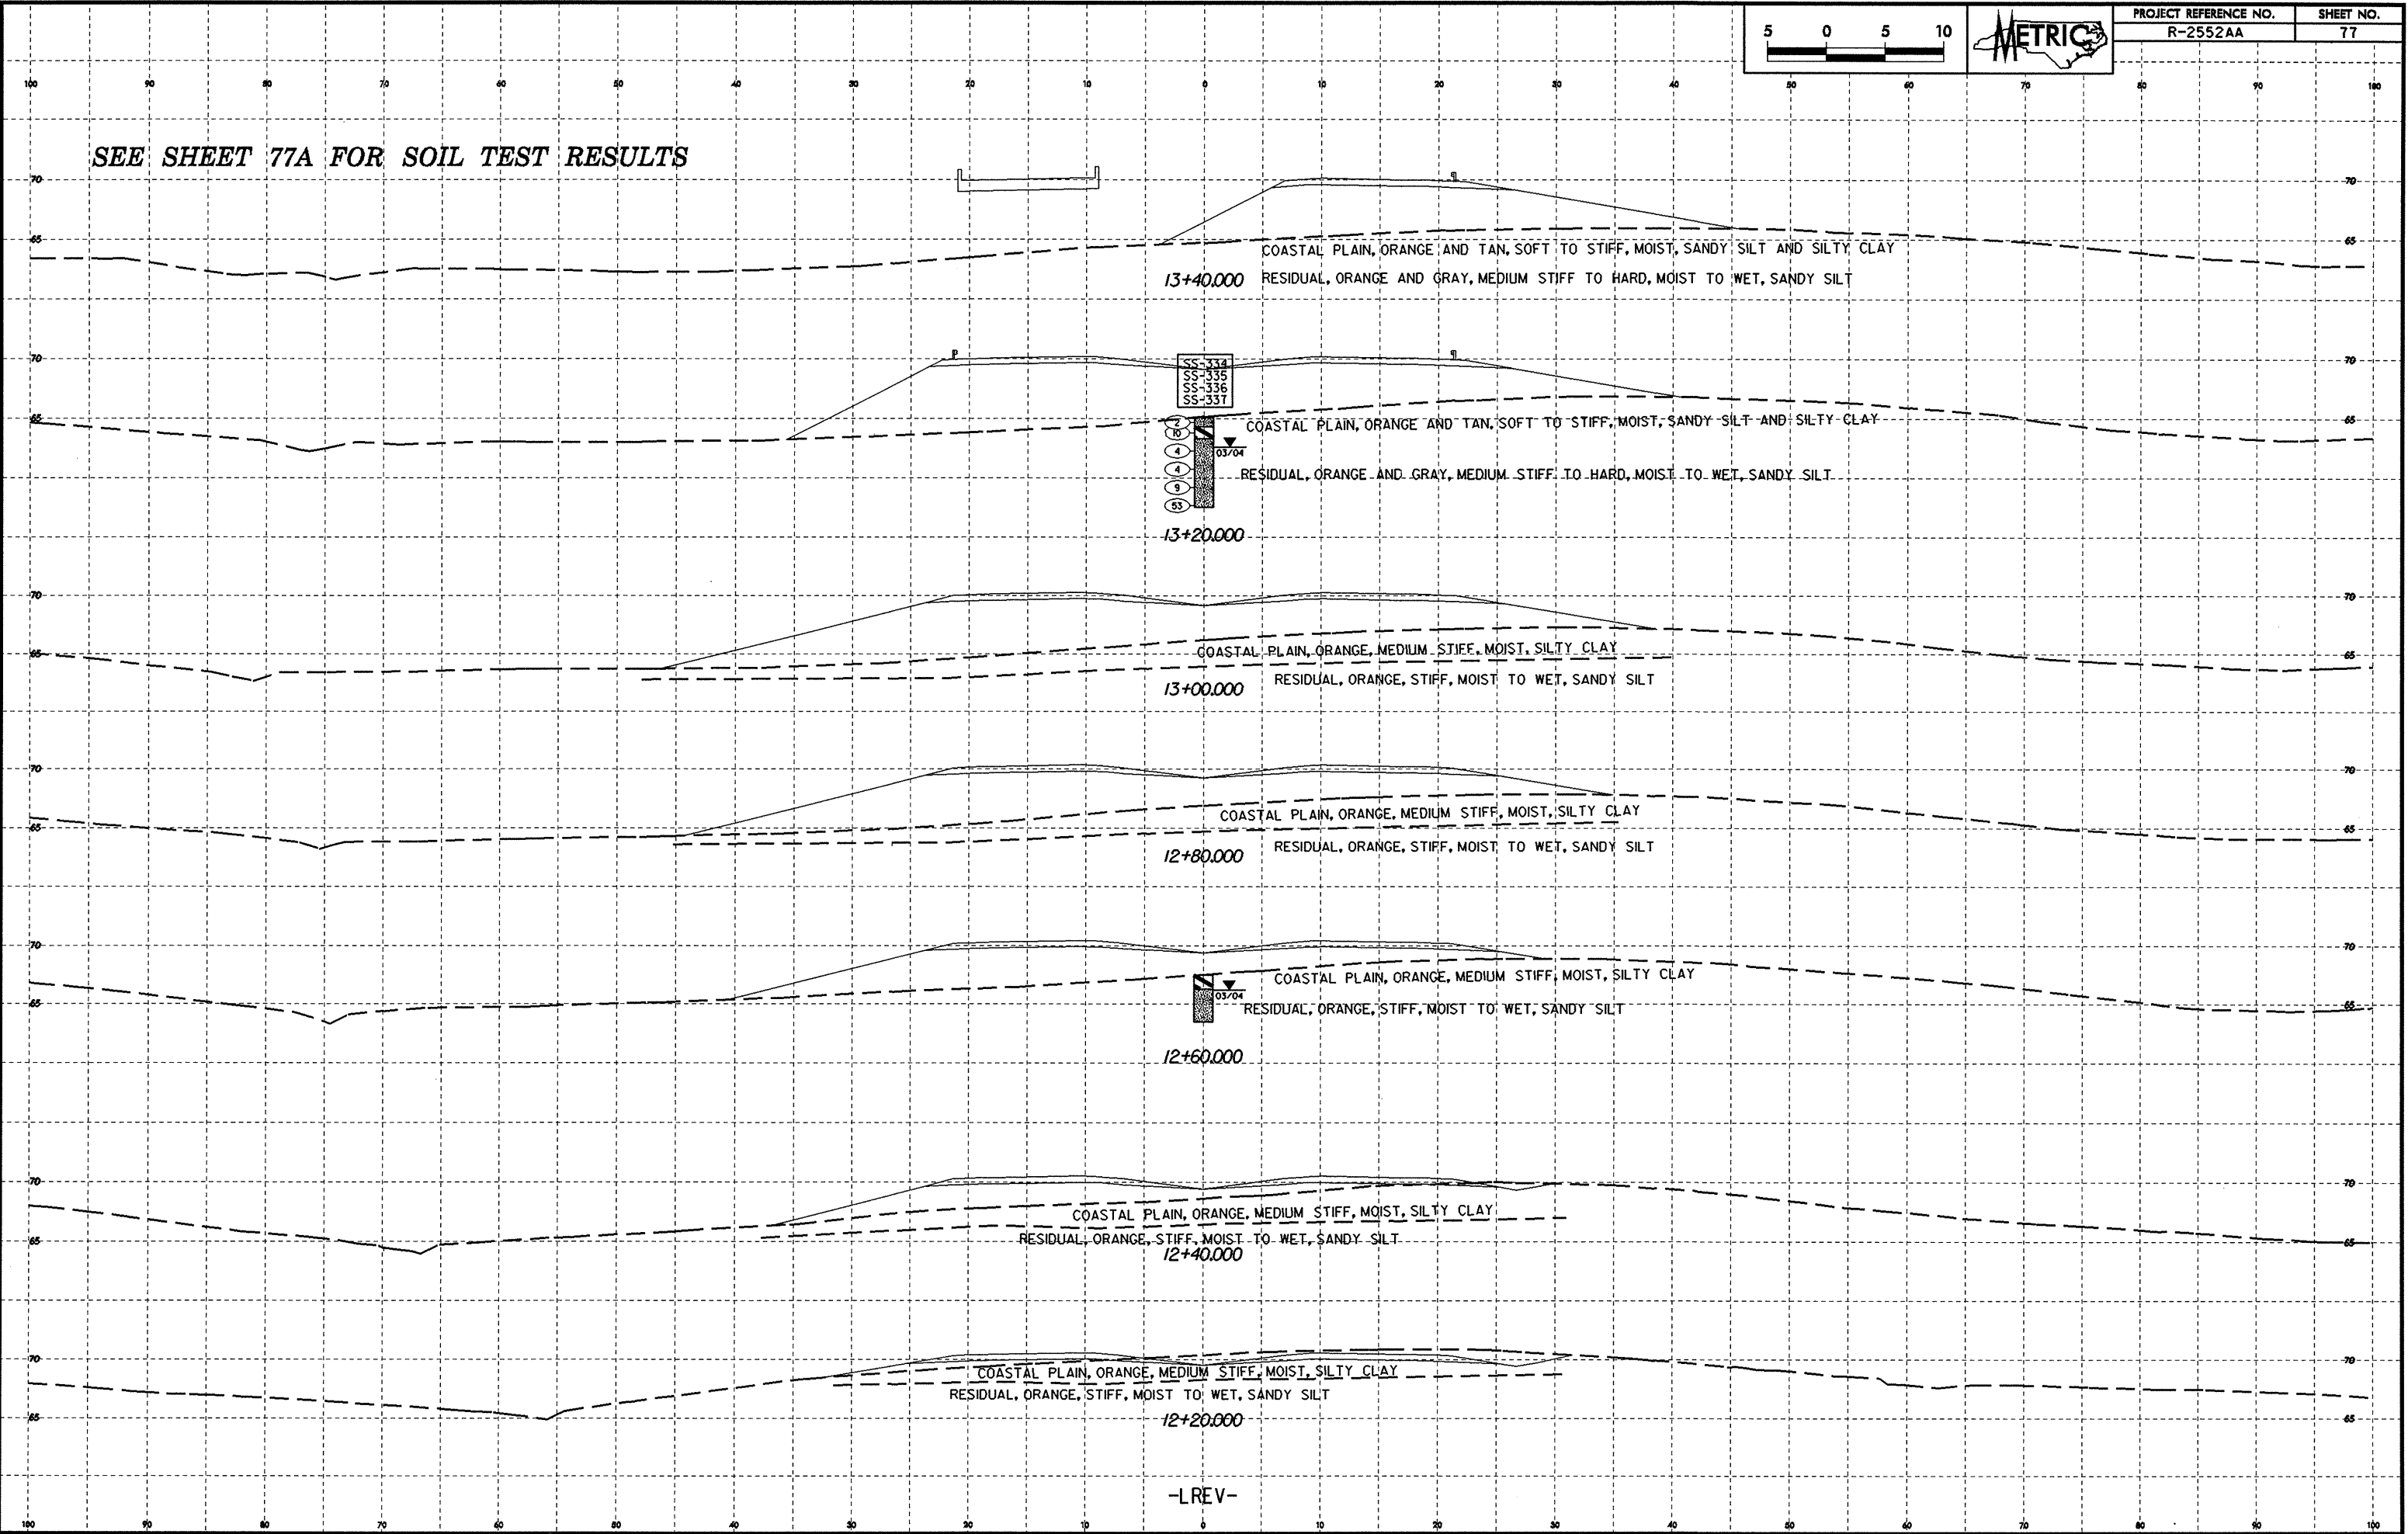

-LREV-