



SEE SHEET 72A FOR SOIL TEST RESULTS

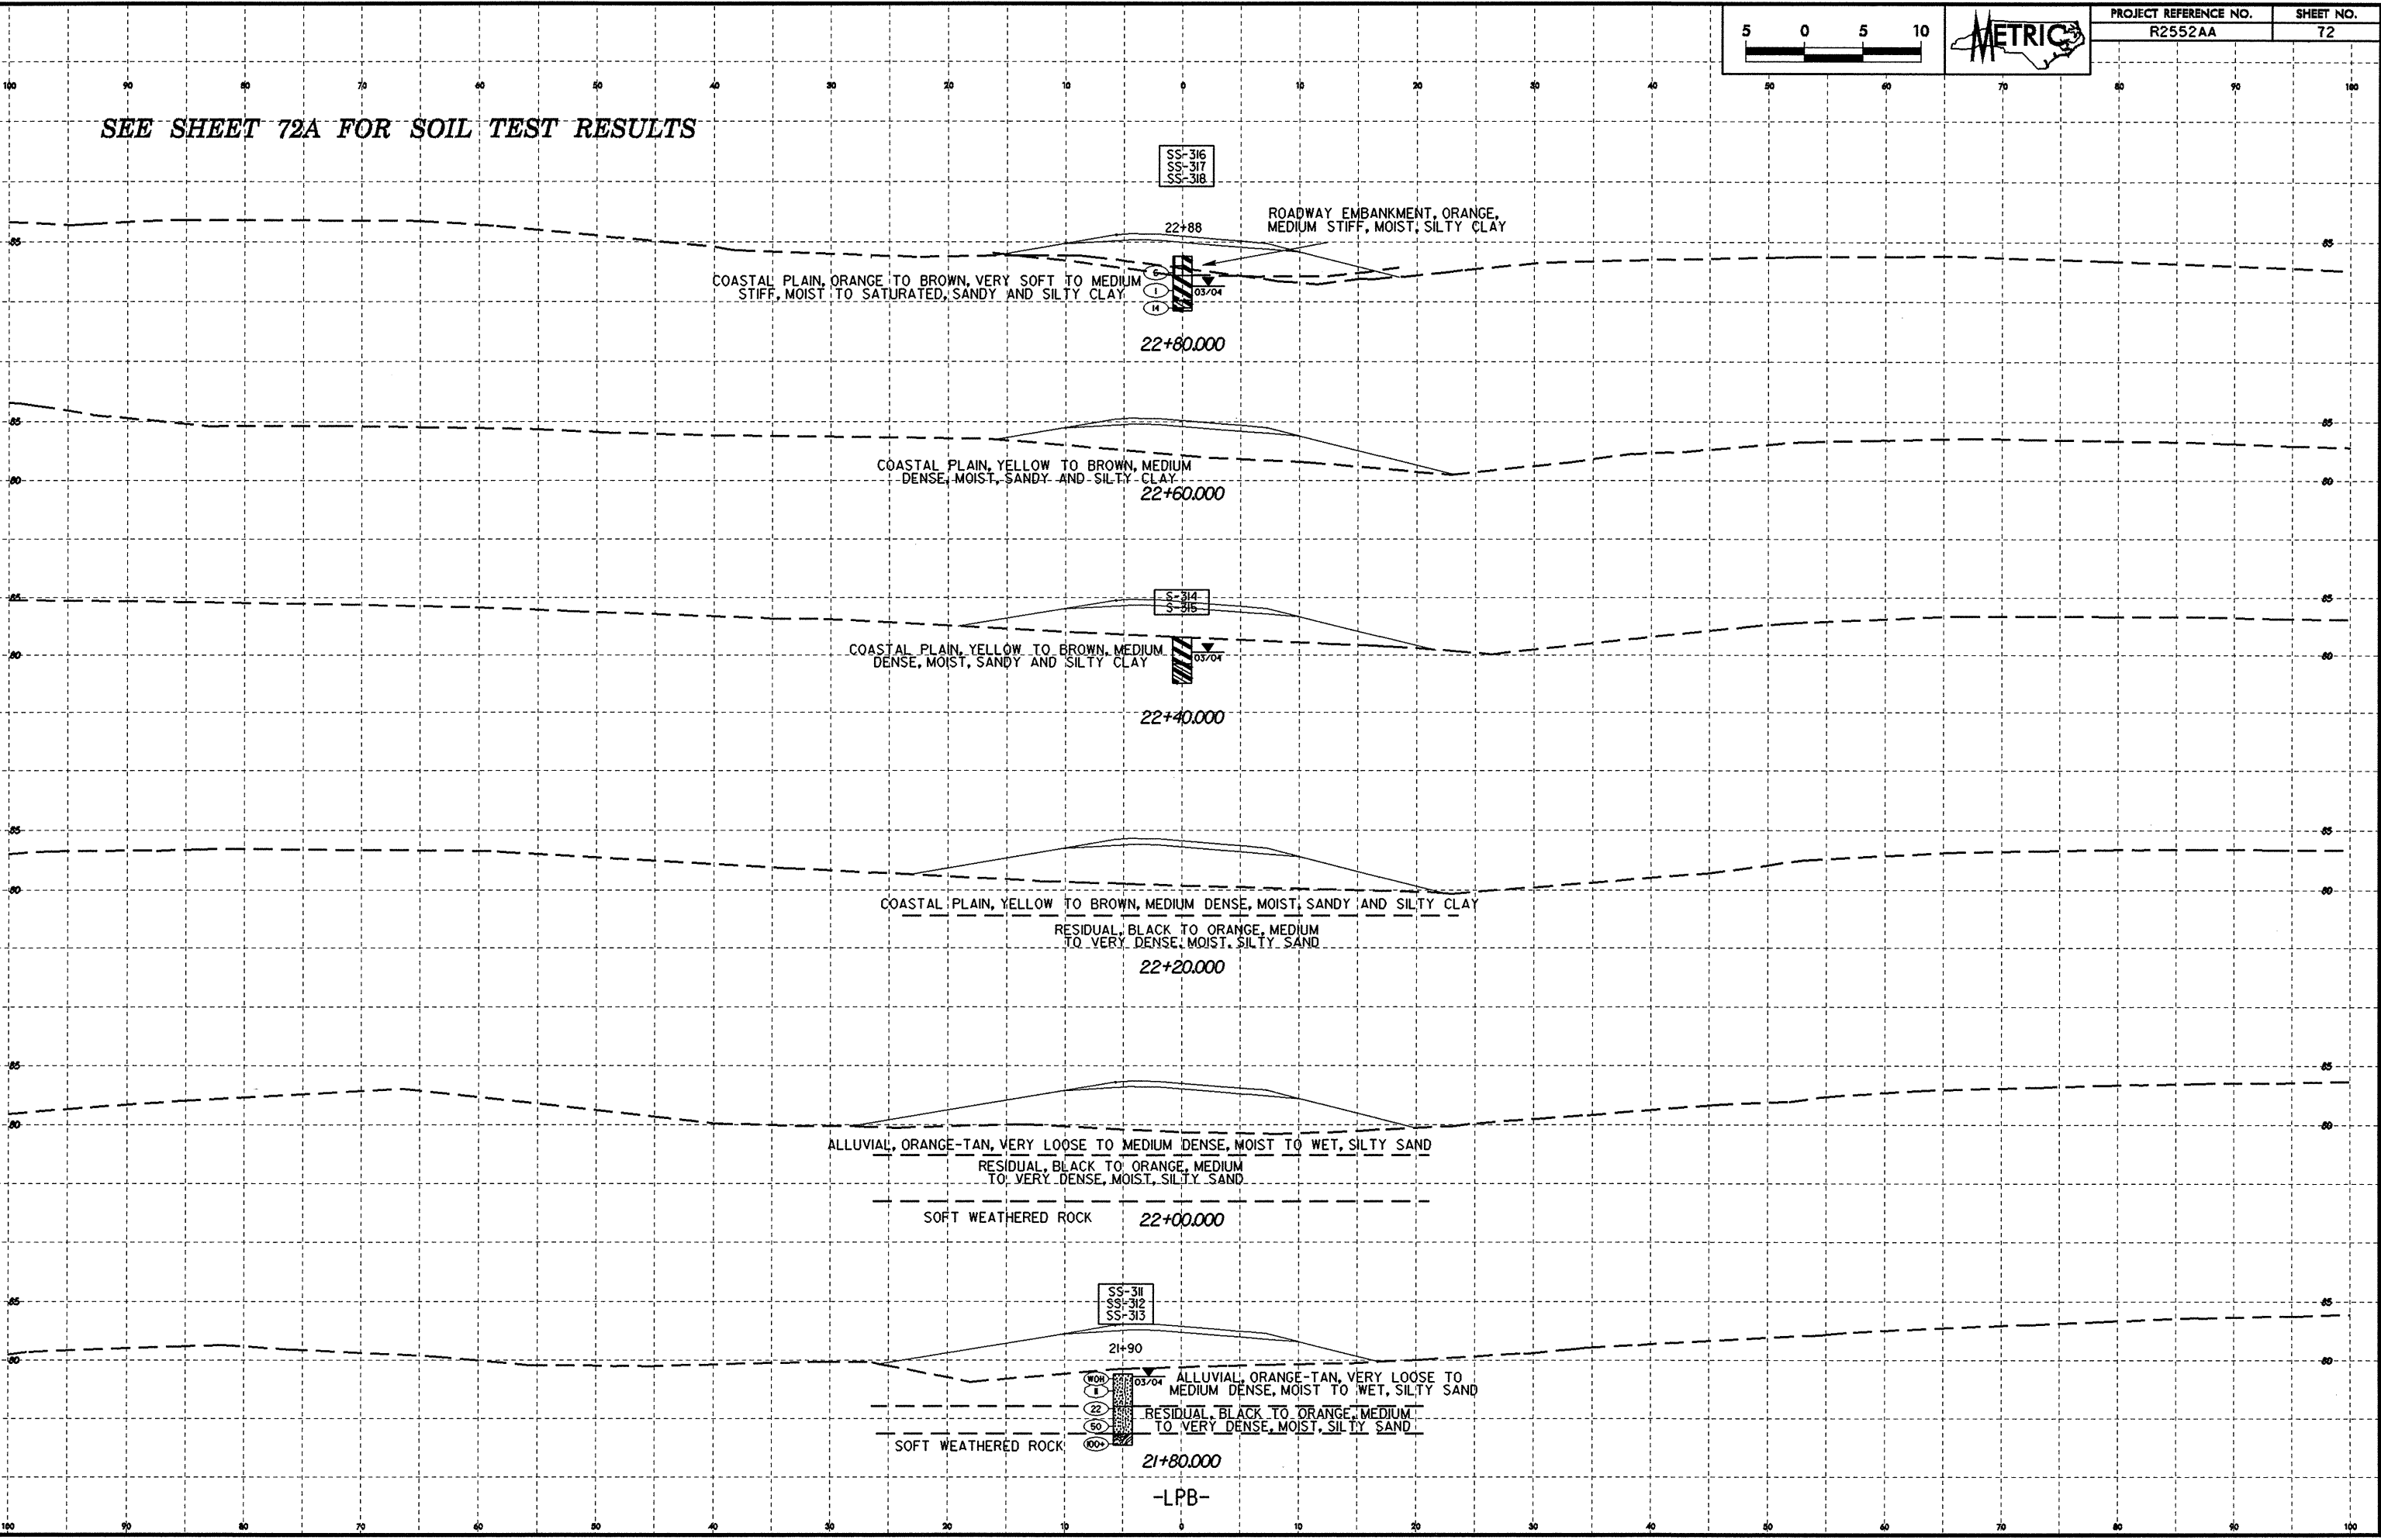

SS-316
SS-317
SS-318

ROADWAY EMBANKMENT, ORANGE,
MEDIUM STIFF, MOIST, SILTY CLAY

COASTAL PLAIN, ORANGE TO BROWN, VERY SOFT TO MEDIUM
STIFF, MOIST TO SATURATED, SANDY AND SILTY CLAY

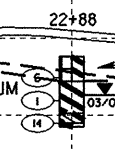


22+80,000

COASTAL PLAIN, YELLOW TO BROWN, MEDIUM
DENSE, MOIST, SANDY AND SILTY CLAY

22+60,000

S-314
S-315

COASTAL PLAIN, YELLOW TO BROWN, MEDIUM
DENSE, MOIST, SANDY AND SILTY CLAY

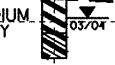

22+40,000

COASTAL PLAIN, YELLOW TO BROWN, MEDIUM DENSE, MOIST, SANDY AND SILTY CLAY

RESIDUAL, BLACK TO ORANGE, MEDIUM
TO VERY DENSE, MOIST, SILTY SAND

22+20,000


ALLUVIAL, ORANGE-TAN, VERY LOOSE TO MEDIUM DENSE, MOIST TO WET, SILTY SAND

RESIDUAL, BLACK TO ORANGE, MEDIUM
TO VERY DENSE, MOIST, SILTY SAND

SOFT WEATHERED ROCK 22+00,000

SS-311
SS-312
SS-313

21+90

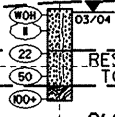

21+80,000

-LPB-