



SEE SHEET 70A FOR SOIL TEST RESULTS

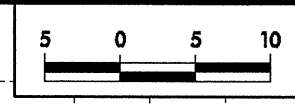

PROJECT REFERENCE NO. R-2552AA SHEET NO. 70

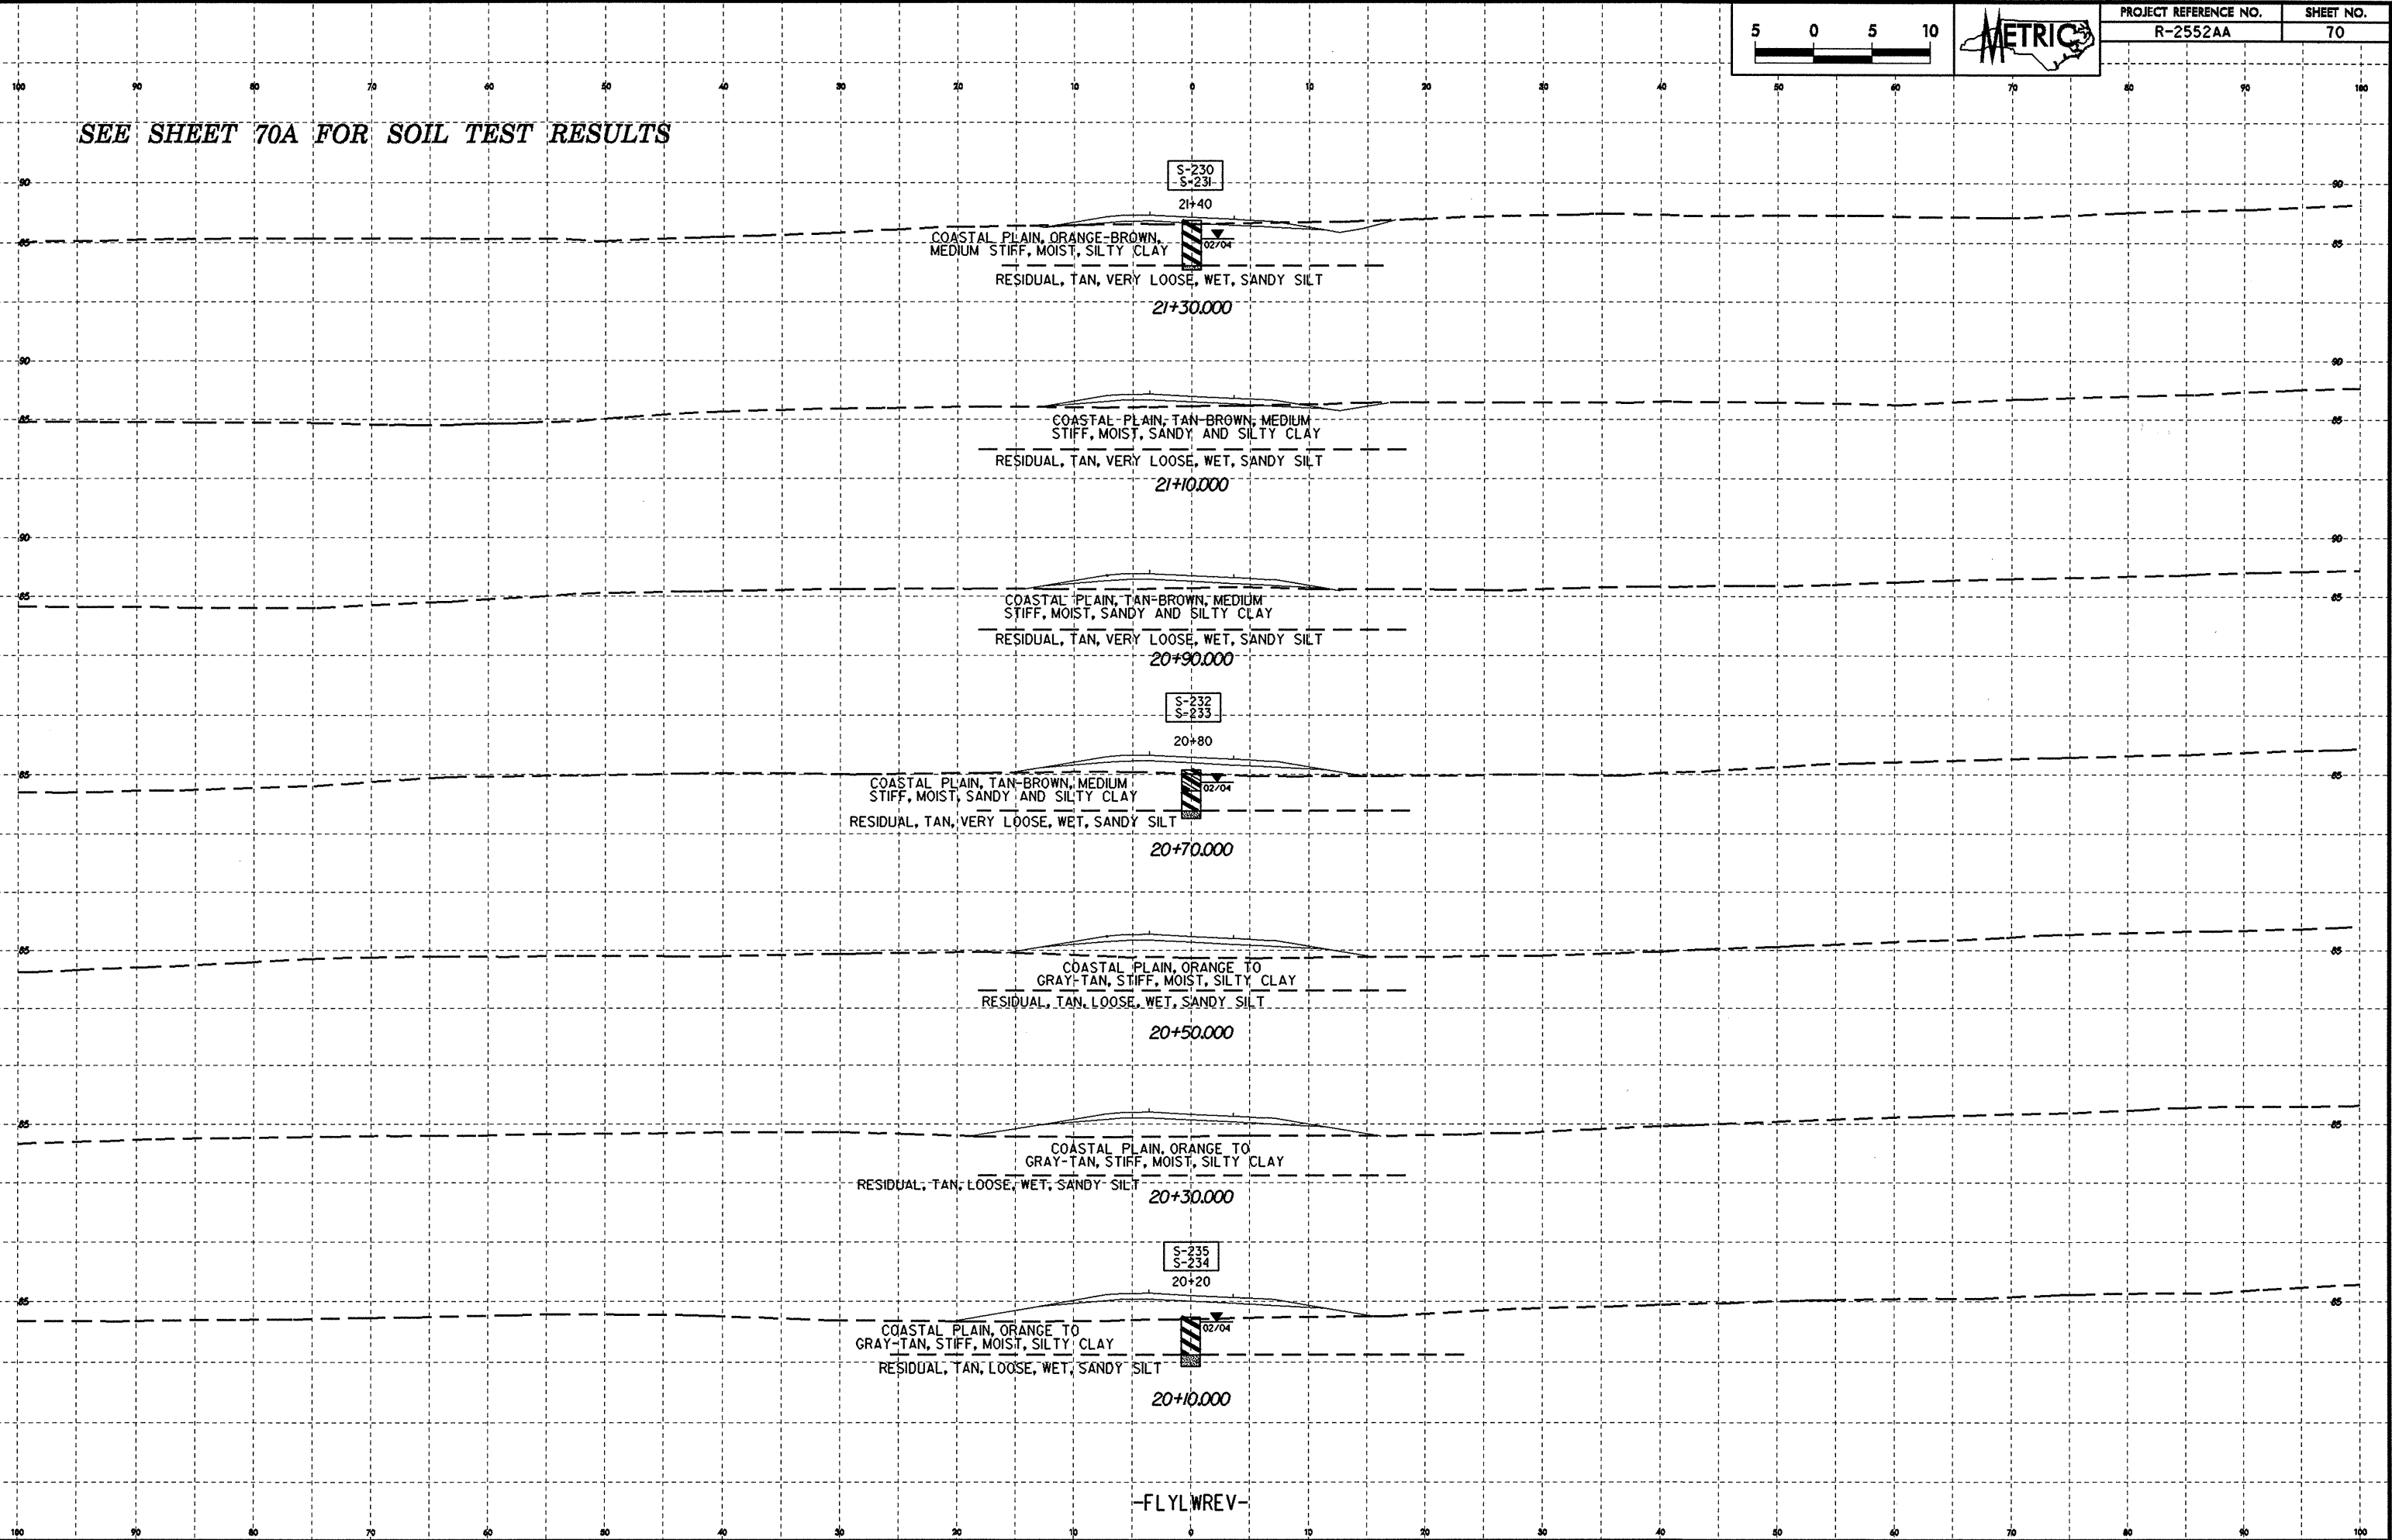

-FLYLWREV-