




PROJECT REFERENCE NO. R-2552AA	SHEET NO. 24
ROADWAY DESIGN ENGINEER	HYDRAULICS ENGINEER
INCOMPLETE PLANS DO NOT USE FOR R/W ACQUISITION PRELIMINARY PLANS DO NOT USE FOR CONSTRUCTION	
CONST. REV. _____	
R/W REV. _____	




-LPB-

SEE SHEET 24A FOR SOIL TEST RESULTS

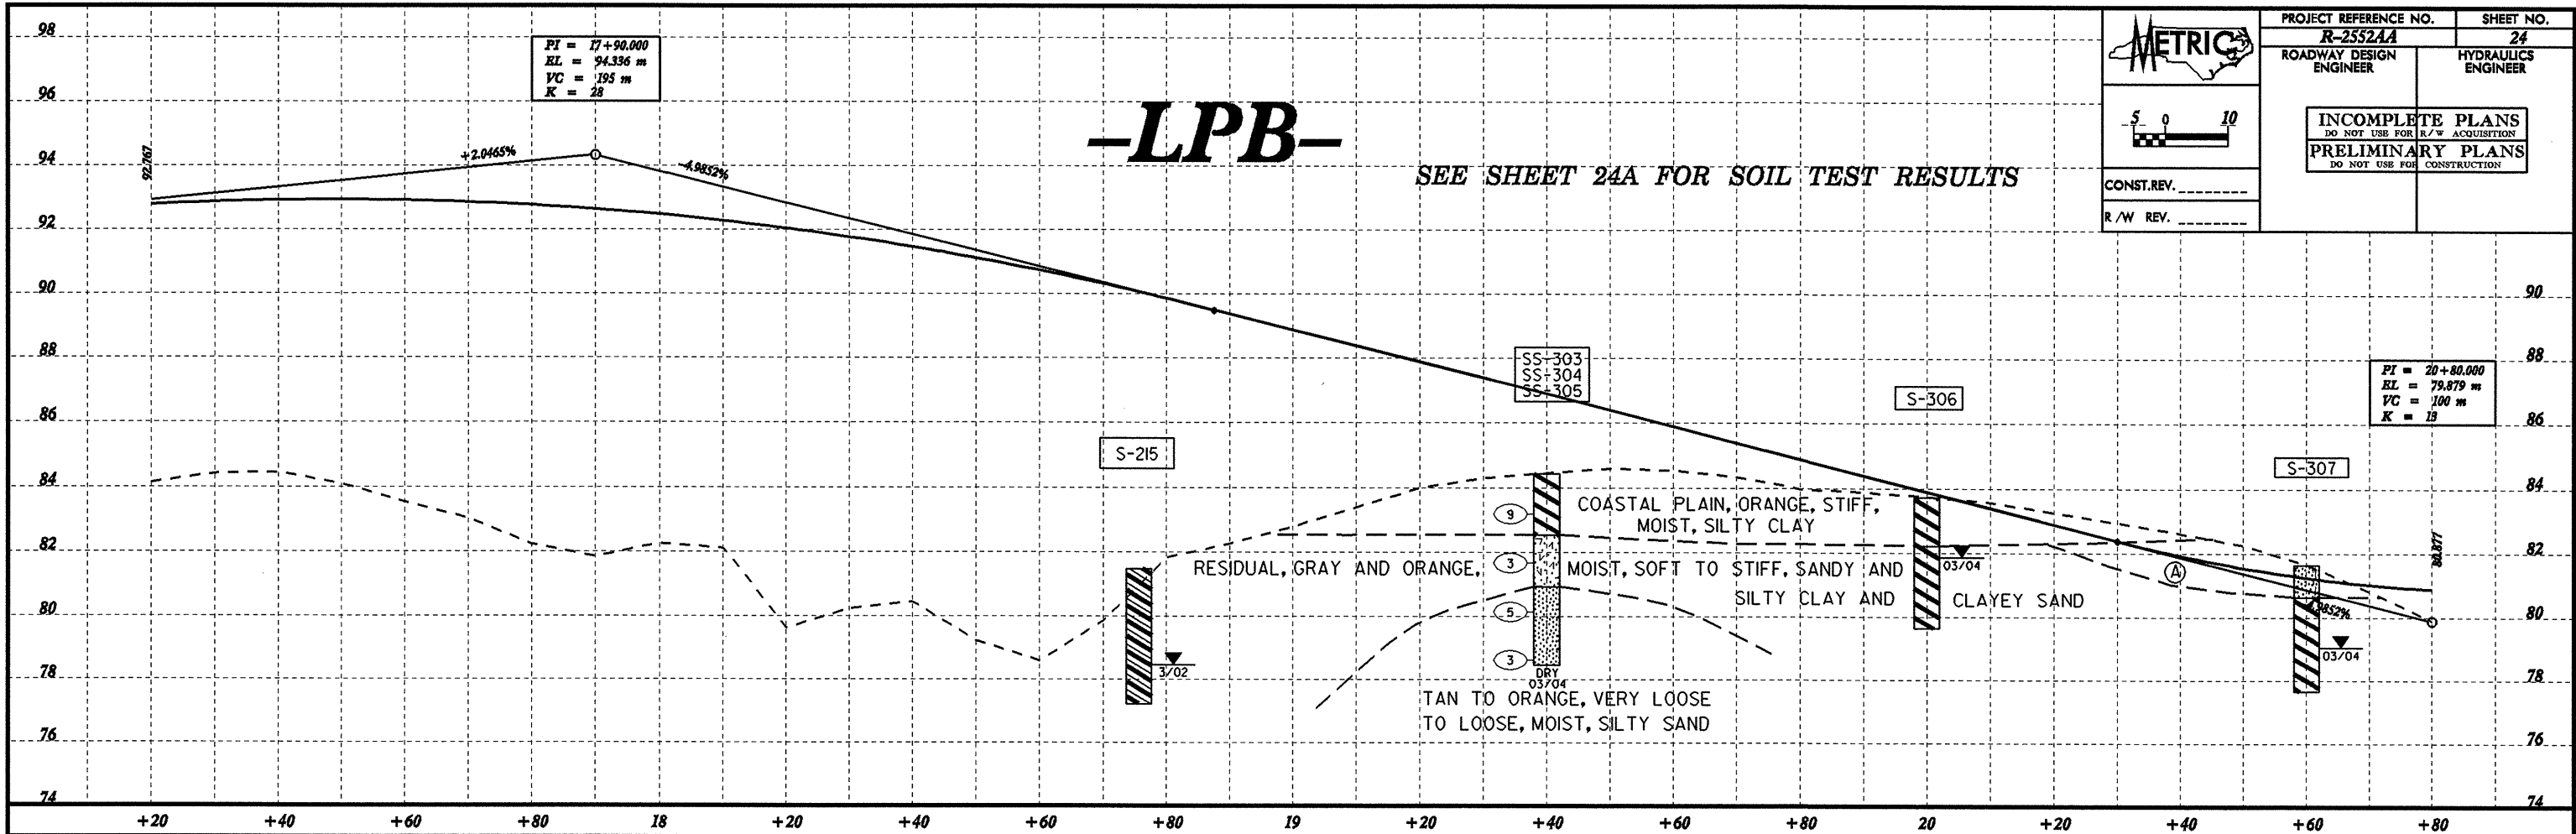

-LPB-

END GRADE -LPB-
STA 24+01.877 EL = 85.911

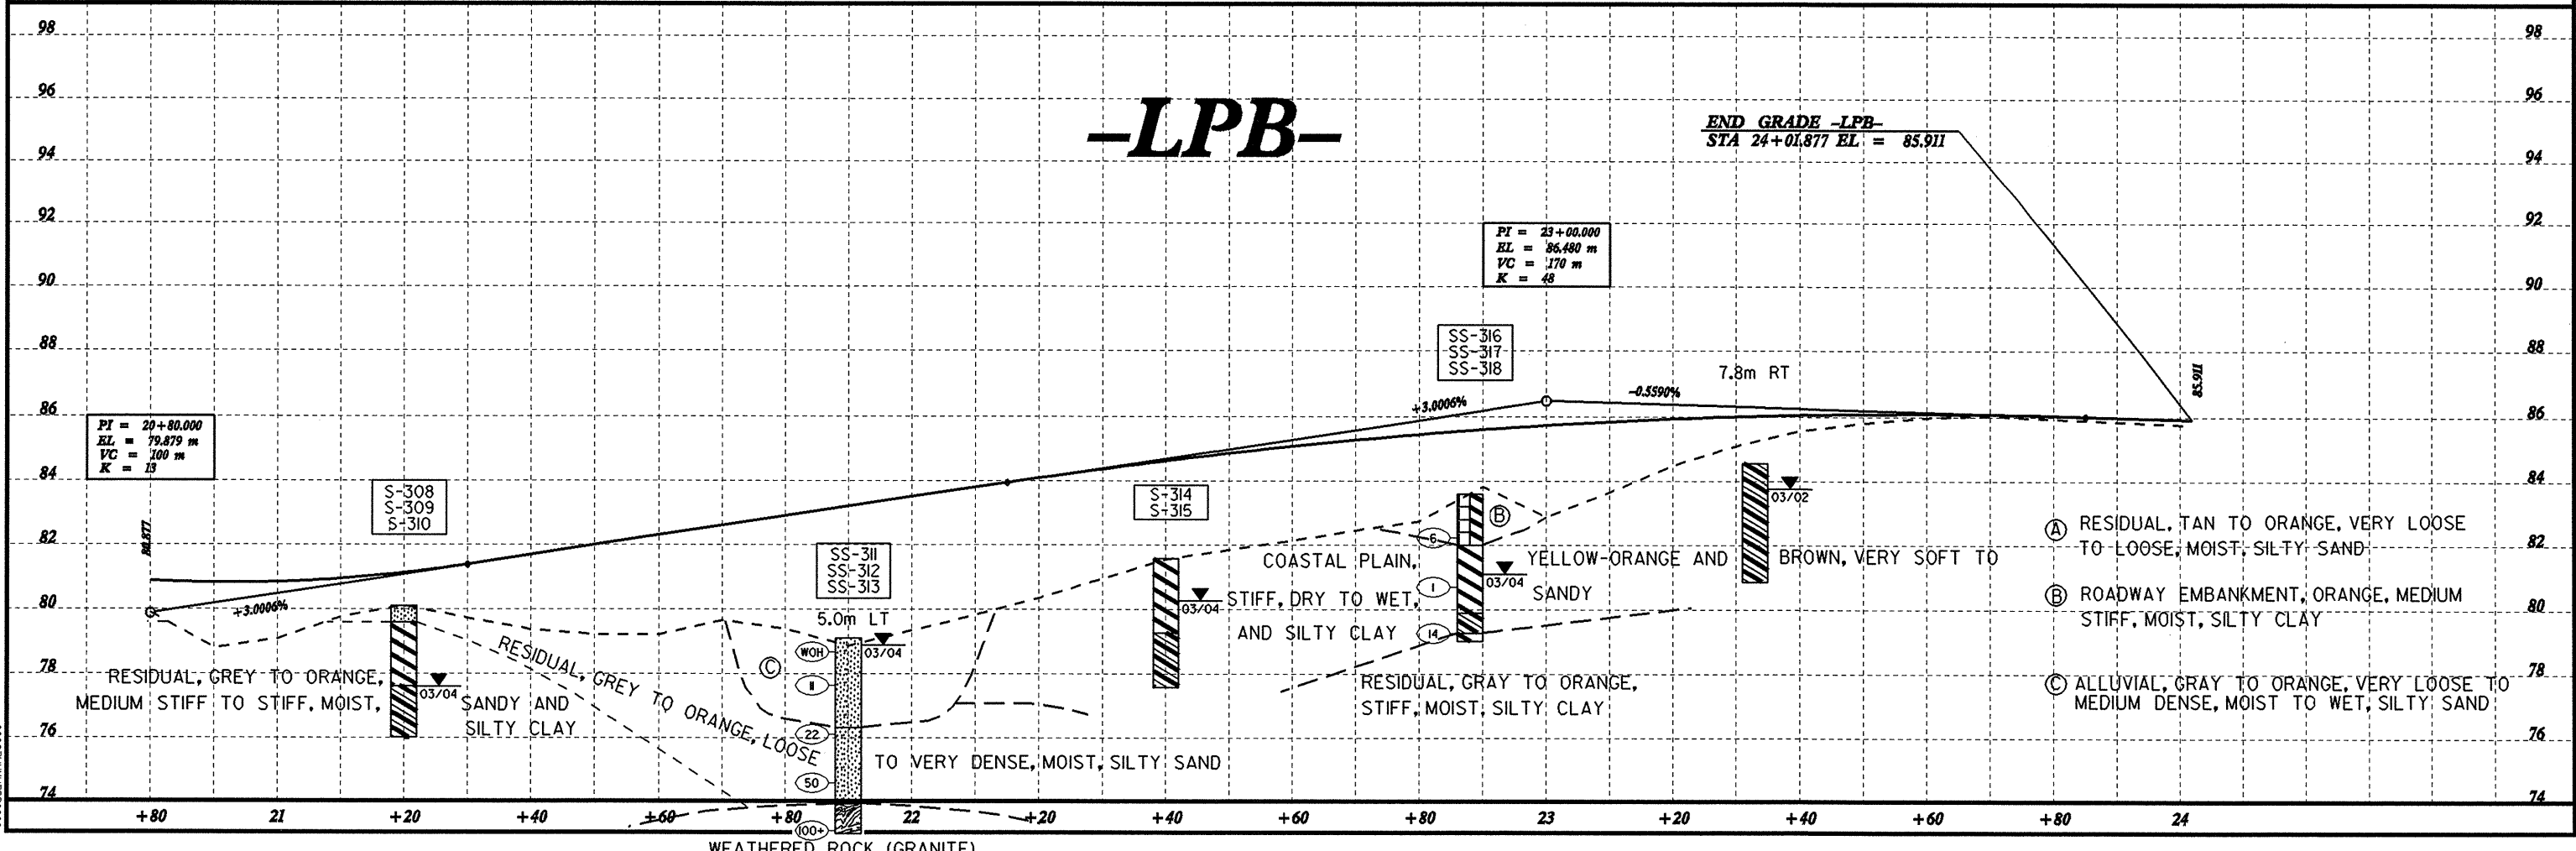

