

PLAN - END BENT 1 WITH SWEEP BACK WINGS - 90°  
( 2:1 SLOPE )

PLAN - END BENT 2 WITH SWEEP BACK WINGS - 90°  
( 2:1 SLOPE )

PROJECT NO. R-2552AA  
WAKE / JOHNSTON COUNTY  
STATION: 27+61.028 -L- P.O.T.

SHEET 2 OF 2

STATE OF NORTH CAROLINA  
DEPARTMENT OF TRANSPORTATION  
RALEIGH


STANDARD  
SLOPE PROTECTION  
DETAILS

JANUARY

2005

ASSEMBLED BY :	F.D. WEEDEN	DATE :	01/05
CHECKED BY :	R.D. FAUTEUX	DATE :	01/05
DRAWN BY :	ELR 5/92	REV. 10/17/00	RWW/LES
CHECKED BY :	GRP 6/92	REV. 7/10/01	LES/RDR
		REV. 5/7/03	RWW/JTE

**RK&K**  
RUMMEL, KLEPPER & KAHL, LLP  
consulting engineers  
5800 FARINGDON PLACE - SUITE 105  
RALEIGH, NORTH CAROLINA 27609-3960

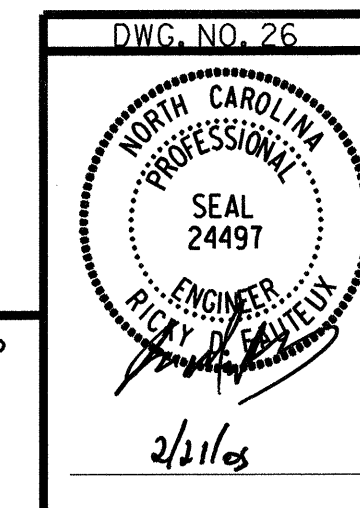

NO.		BY:		DATE:		SHEET NO.
1				3		
2				4		TOTAL SHEETS 429

G:\COMNOS\304046\BRIDGE\SITE5\VDGN\FINAL\ R-2552AA\_SD\_SP2\_05.DGN