


PLAN SPANS A-C

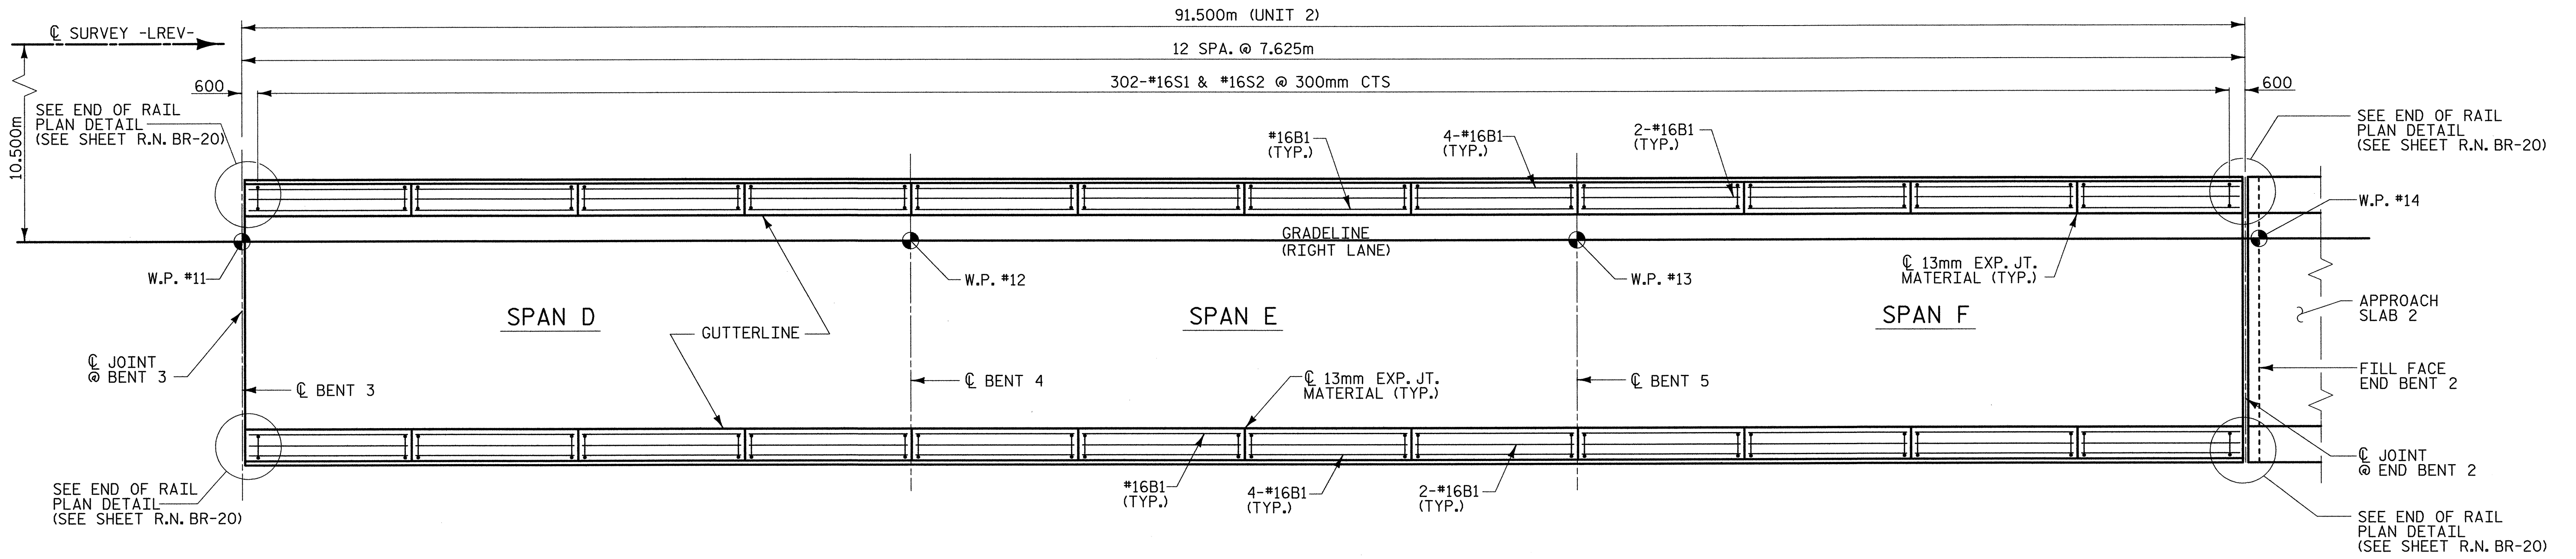


PLAN SPANS D-F

DISTANCES ARE ALONG FACE OF RAIL.
SEE "CONCRETE BARRIER RAIL", SHEET,
R.N. BR-20, FOR DETAILS & BILL OF MATERIAL.

*16 "S" BARS MAY BE SHIFTED SLIGHTLY
IN ORDER TO MAINTAIN A 50mm MINIMUM
CLEARANCE TO THE 13mm EXPANSION
JOINT MATERIAL IN THE BARRIER RAIL.

PROJECT NO. R-2552AA
WAKE - JOHNSTON COUNTY
STATION: 14+38.000 -LREV- POT

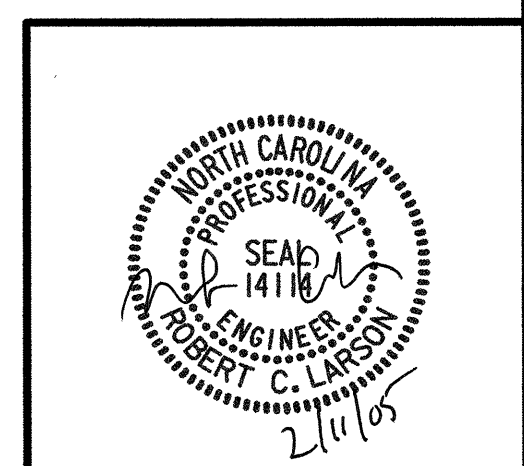

STATE OF NORTH CAROLINA
DEPARTMENT OF TRANSPORTATION
RALEIGH

**SUPERSTRUCTURE
CONCRETE
BARRIER RAIL
(RIGHT LANE)**

REVISIONS						SHEET NO. 5-262
NO.	BY:	DATE:	NO.	BY:	DATE:	
1			3			TOTAL SHEETS 429
2			4			

DRAWN BY : J. P. SHERMAN DATE : 7/04
CHECKED BY : R. C. LARSON DATE : 8/04

REFERENCE NO. BR-19

02/04/2005 07:36:55 AM G:\Projects\2004\23.00R-2552\Structures\Site 4\Right Lane\2552AA.LD.BR.Dwg