


INDICATES POUR SEQUENCE AND DIRECTION

* EPOXY COATED REINFORCING STEEL

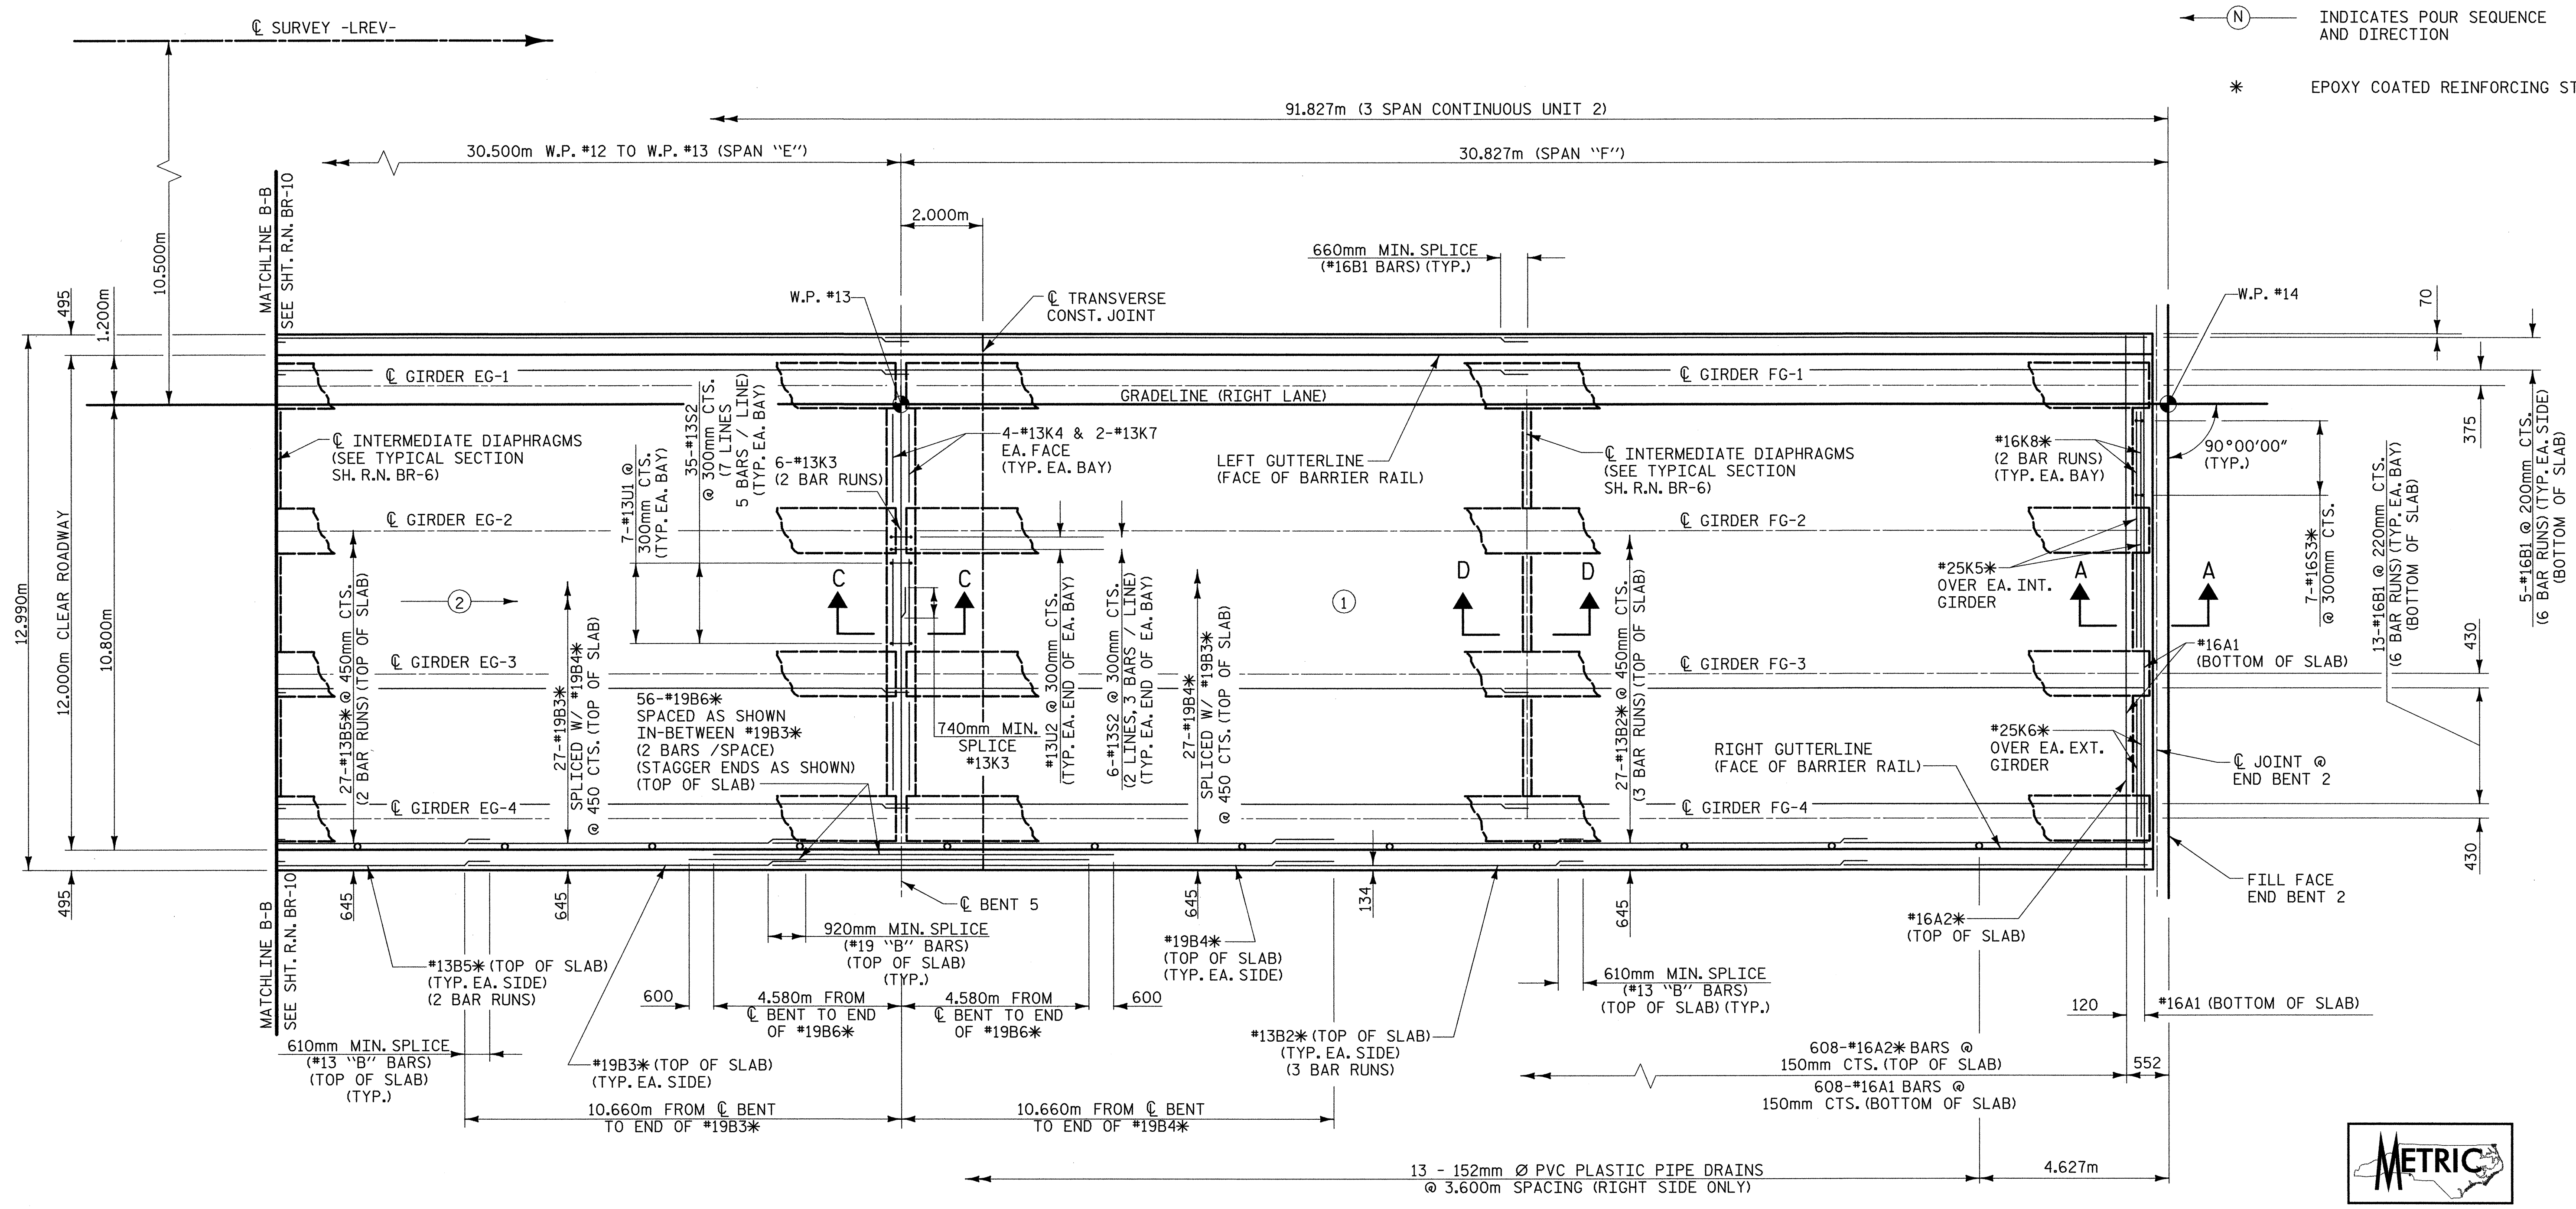

PLAN - UNIT 2




PROJECT NO. R-2552AA
 WAKE - JOHNSTON COUNTY
 STATION: 14+38.000 -LREV- POT

STATE OF NORTH CAROLINA
 DEPARTMENT OF TRANSPORTATION
 RALEIGH

SUPERSTRUCTURE SPANS E-F (RIGHT LANE)

REVISIONS						SHEET NO. 5-194
NO.	BY:	DATE:	NO.	BY:	DATE:	
1			2			TOTAL SHEETS 429
2			4			

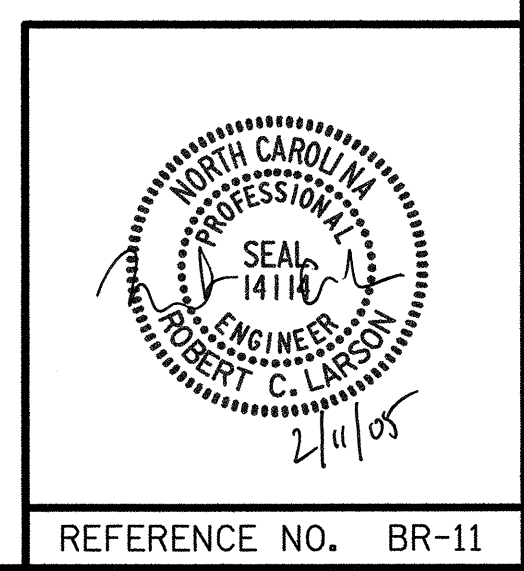

PLANS PREPARED BY:
MULKEY
 ENGINEERS & CONSULTANTS
 P.O. Box 22127
 Raleigh, N.C. 27696
 (919) 871-1111
 WWW.MULKEYINC.COM

DRAWN BY: J. P. SHERMAN DATE: 6/04
 CHECKED BY: R. C. LARSON DATE: 8/04

02/04/2005 03:54:46 PM G:\p\c\lect\2004\23\01R-2552\Structures\Site 4\Right Lane\R2552A4.S4.dwg