


INDICATES POUR SEQUENCE AND DIRECTION

\* EPOXY COATED REINFORCING STEEL

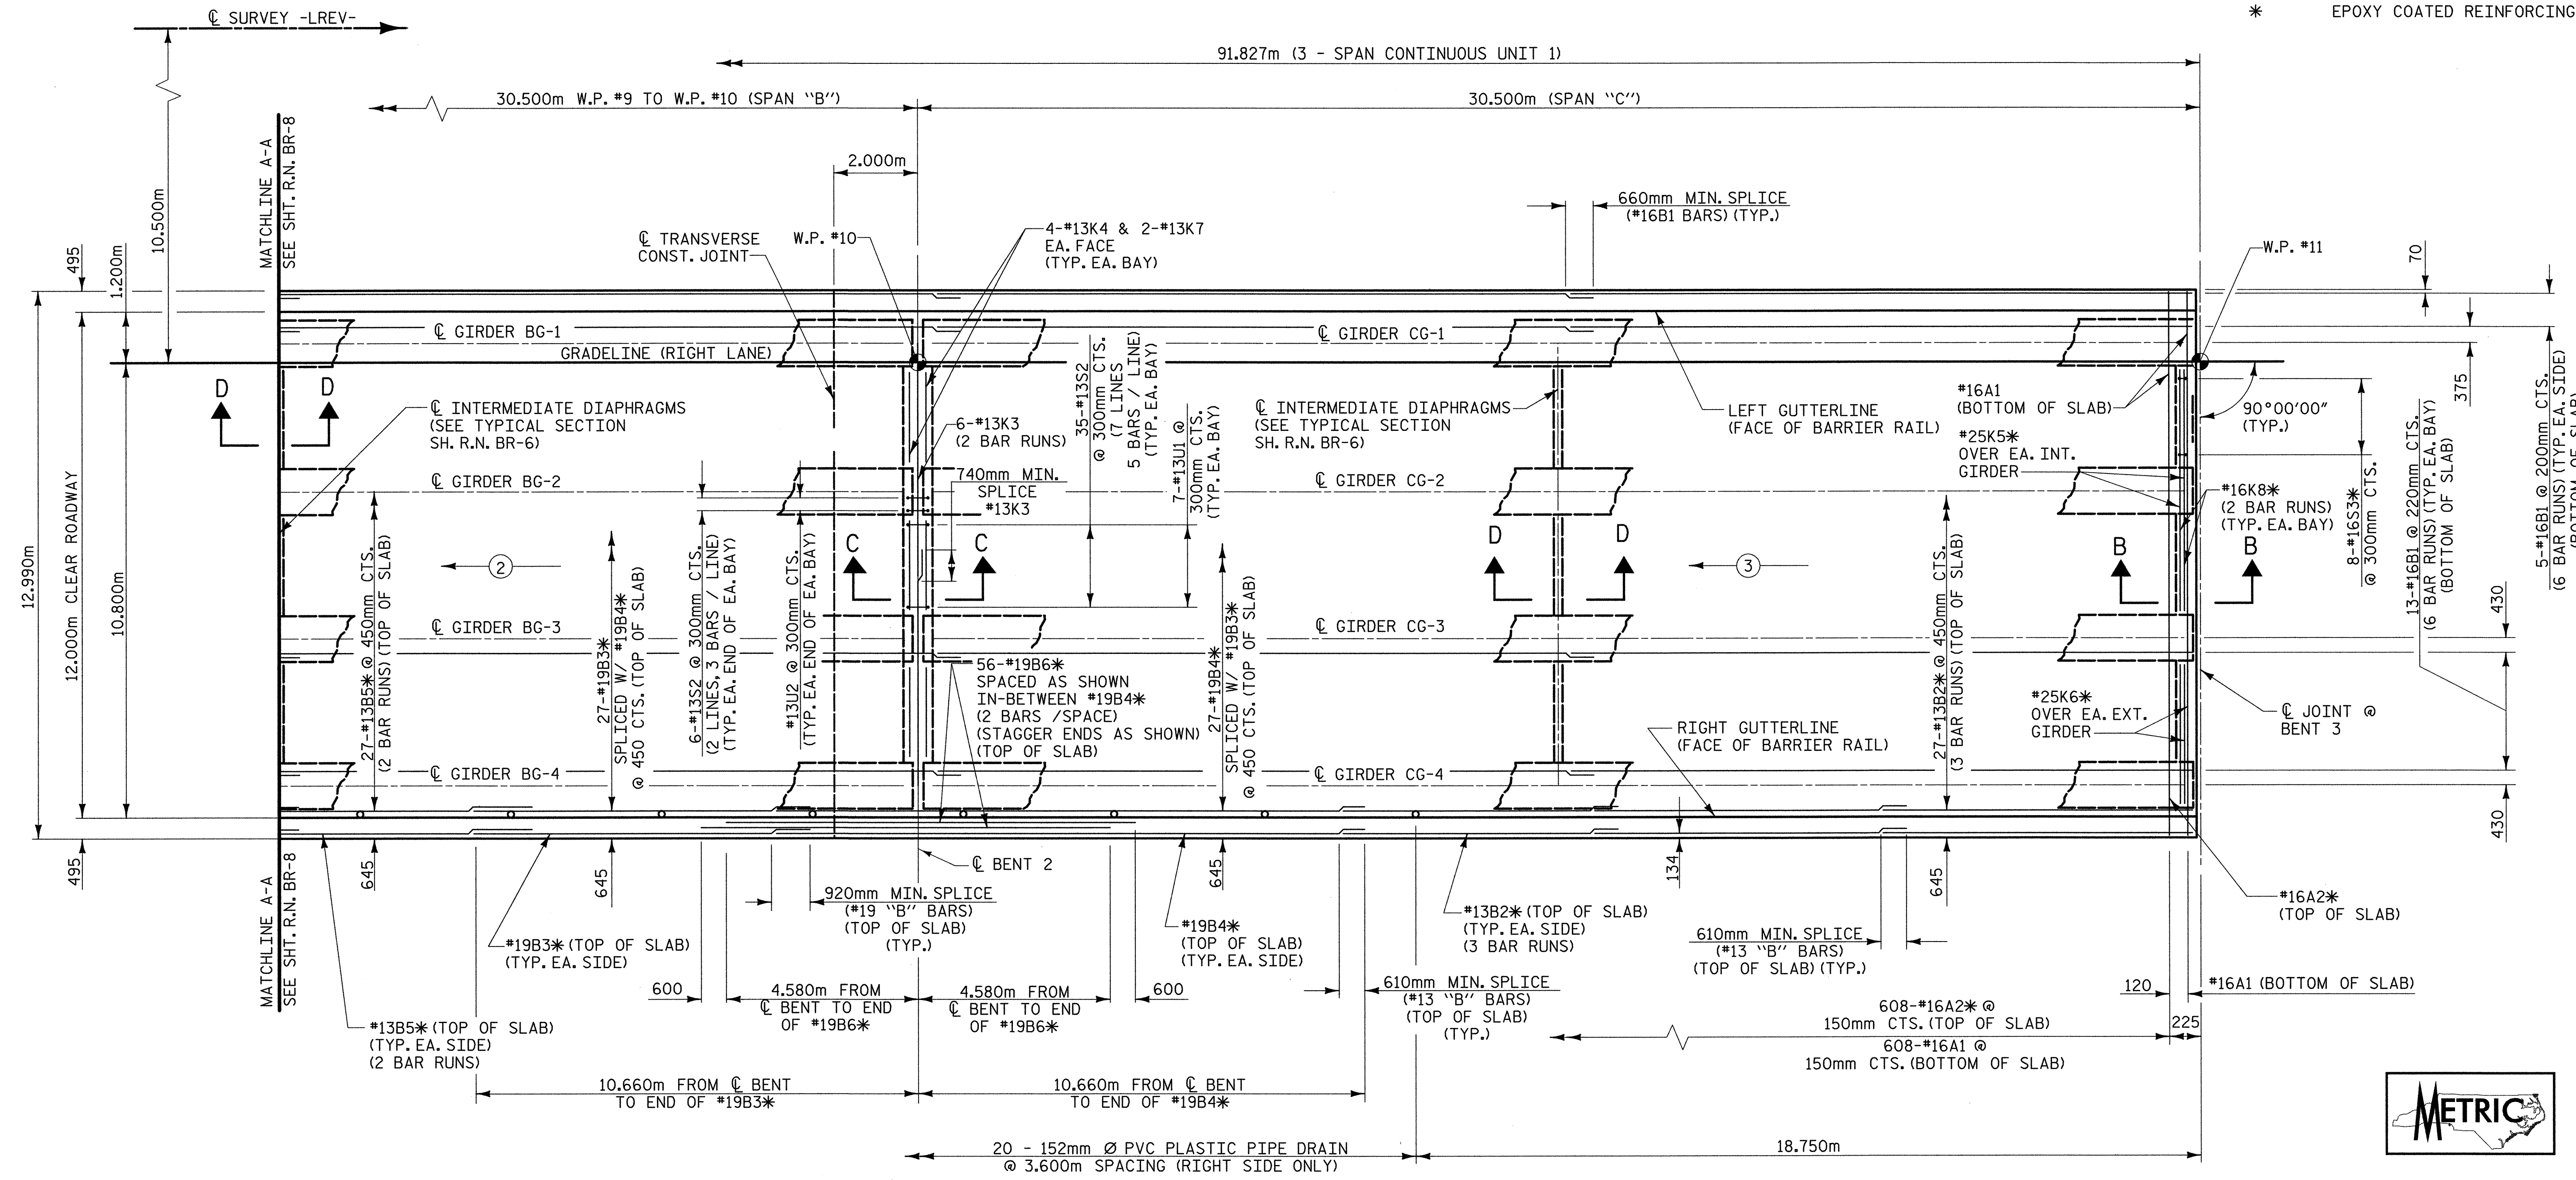


PLAN - UNIT 1



PROJECT NO. R-2552AA  
 WAKE - JOHNSTON COUNTY  
 STATION: 14+38.000 -LREV- POT

STATE OF NORTH CAROLINA DEPARTMENT OF TRANSPORTATION RALEIGH					
SUPERSTRUCTURE SPANS B-C (RIGHT LANE)					
REVISIONS					
NO.	BY:	DATE:	NO.	BY:	DATE:
1			3		
2			4		
					SHEET NO. 5-192
					TOTAL SHEETS 429

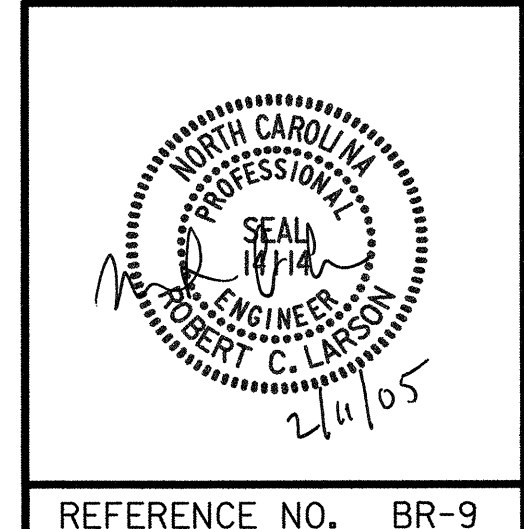

PLANS PREPARED BY:  
**MULKEY**  
 ENGINEERS & CONSULTANTS  
 P.O. BOX 28877  
 RALEIGH, N.C. 27626  
 (919) 851-1912  
 (919) 851-1911 FAX  
 WWW.MULKEYINC.COM

DRAWN BY: J. P. SHERMAN DATE: 6/04  
 CHECKED BY: R. C. LARSON DATE: 8/04

02/04/2005 03:50:09 PM G:\p\c\l\2004\21301r-2552\Structures\Site 4\Right Lane\R2552A\SD.S2.dwg