

AT END BENT 1

* EPOXY COATED REINFORCING STEEL

PLAN

(END BENT 1 SHOWN, END BENT 2 SIMILAR)

NOTE:
FOR DETAILS & BILL OF MATERIAL
SEE SHEET R.N. BL-42

** TEMPORARY BERM & SLOPE DRAIN
REQUIRED AT THIS LOCATION FOR
DETAILS SEE SHEET R.N. BL-44.




PROJECT NO. R-2552AA
WAKE - JOHNSTON COUNTY
 STATION: 14+38.000 -LREV- POT

SHEET 1 OF 4

STATE OF NORTH CAROLINA
 DEPARTMENT OF TRANSPORTATION
 RALEIGH

**PLAN OF
 BRIDGE APPROACH
 SLAB
 (LEFT LANE)**

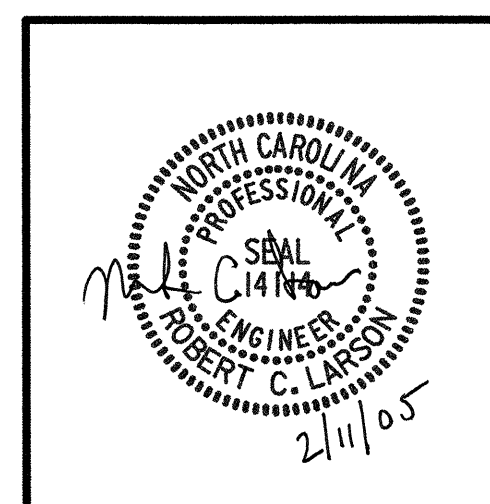

REVISIONS						SHEET NO.
NO.	BY:	DATE:	NO.	BY:	DATE:	TOTAL SHEETS
1			3			5-180
2			4			429

REFERENCE NO. BL-41

02/04/2005 02:58:24 PM G:\projects\2004\231016-2552\Structures\Site 4\Left Lane\2552AA_SD_AS_01.dgn

DRAWN BY : W. B. ALLEN DATE : 10/04
 CHECKED BY : R. C. LARSON DATE : 12/04