


INDICATES POUR SEQUENCE AND DIRECTION

\* EPOXY COATED REINFORCING STEEL

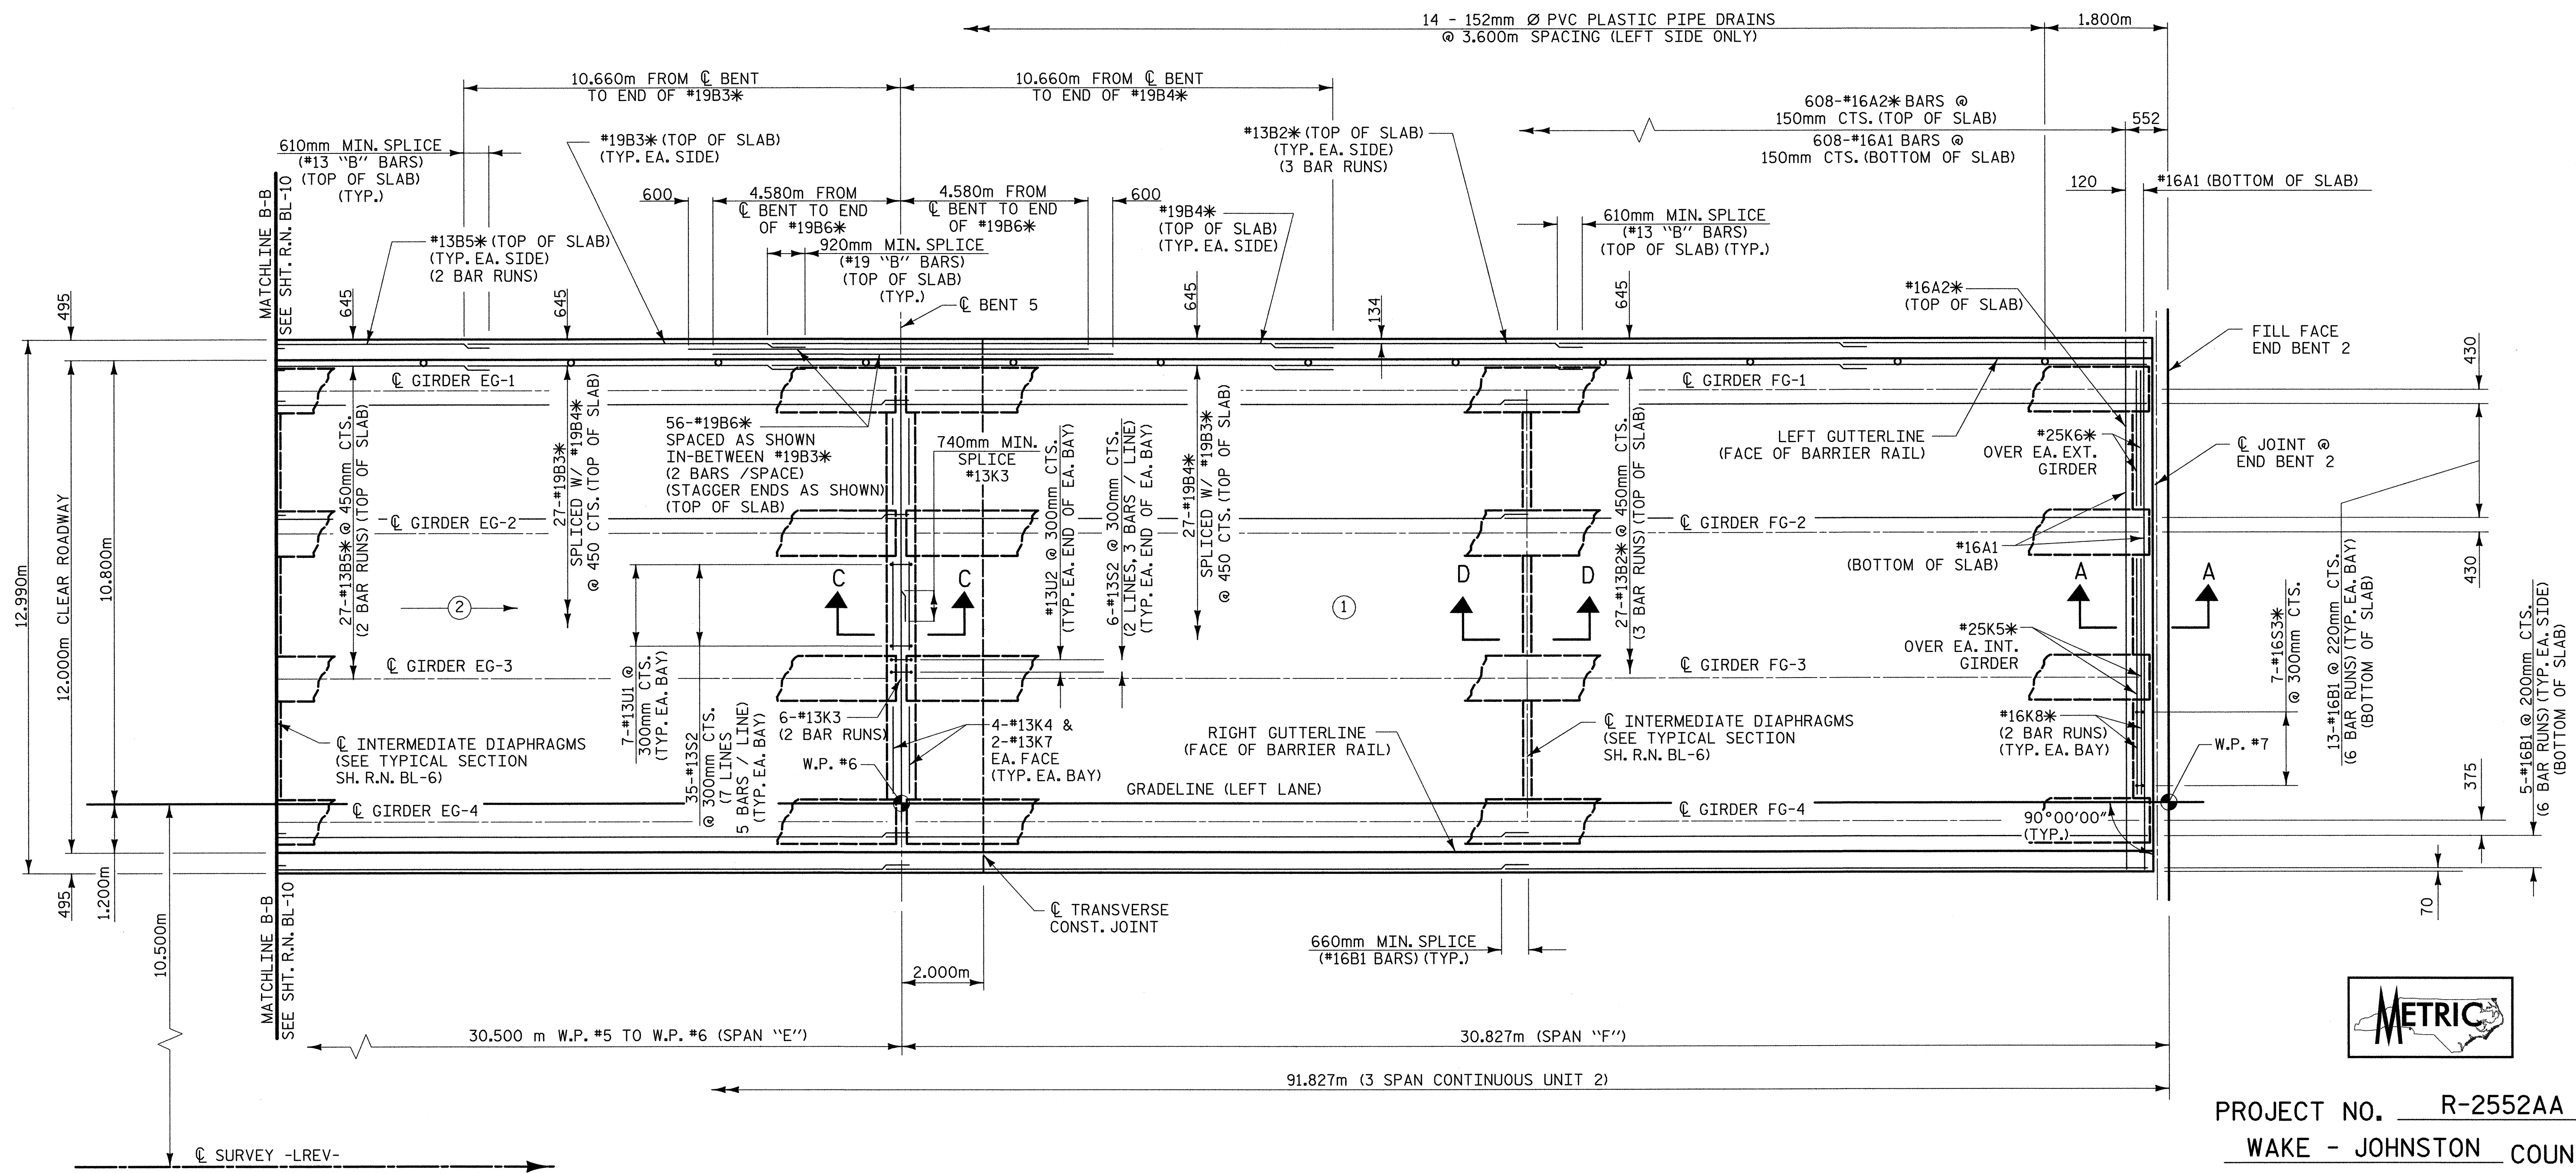


PLAN - UNIT 2



PROJECT NO. R-252AA  
 WAKE - JOHNSTON COUNTY  
 STATION: 14+38.000 -LREV- POT

STATE OF NORTH CAROLINA  
 DEPARTMENT OF TRANSPORTATION  
 RALEIGH  
 SUPERSTRUCTURE SPANS E-F  
 (LEFT LANE)

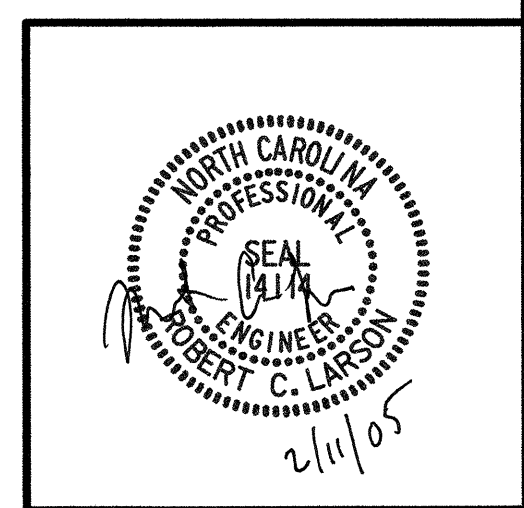

PLANS PREPARED BY:  
**MULKEY**  
 ENGINEERS & CONSULTANTS  
 P.O. Box 38127  
 RALEIGH, NC 27636  
 (919) 871-1918 (FAX)  
 WWW.MULKEYINC.COM

REVISIONS						SHEET NO. S-150
NO.	BY:	DATE:	NO.	BY:	DATE:	
1			3			TOTAL SHEETS 429
2			4			

REFERENCE NO. BL-11

DRAWN BY: J. P. SHERMAN DATE: 6/04  
 CHECKED BY: R. C. LARSON DATE: 8/04

02/04/2005 02:58:34 PM G:\proj\lect\2004\23101R-252AA\Structures\Site 4\Left Lane\R252AA.SD.S4.L0.dgn