


INDICATES POUR SEQUENCE AND DIRECTION

* EPOXY COATED REINFORCING STEEL

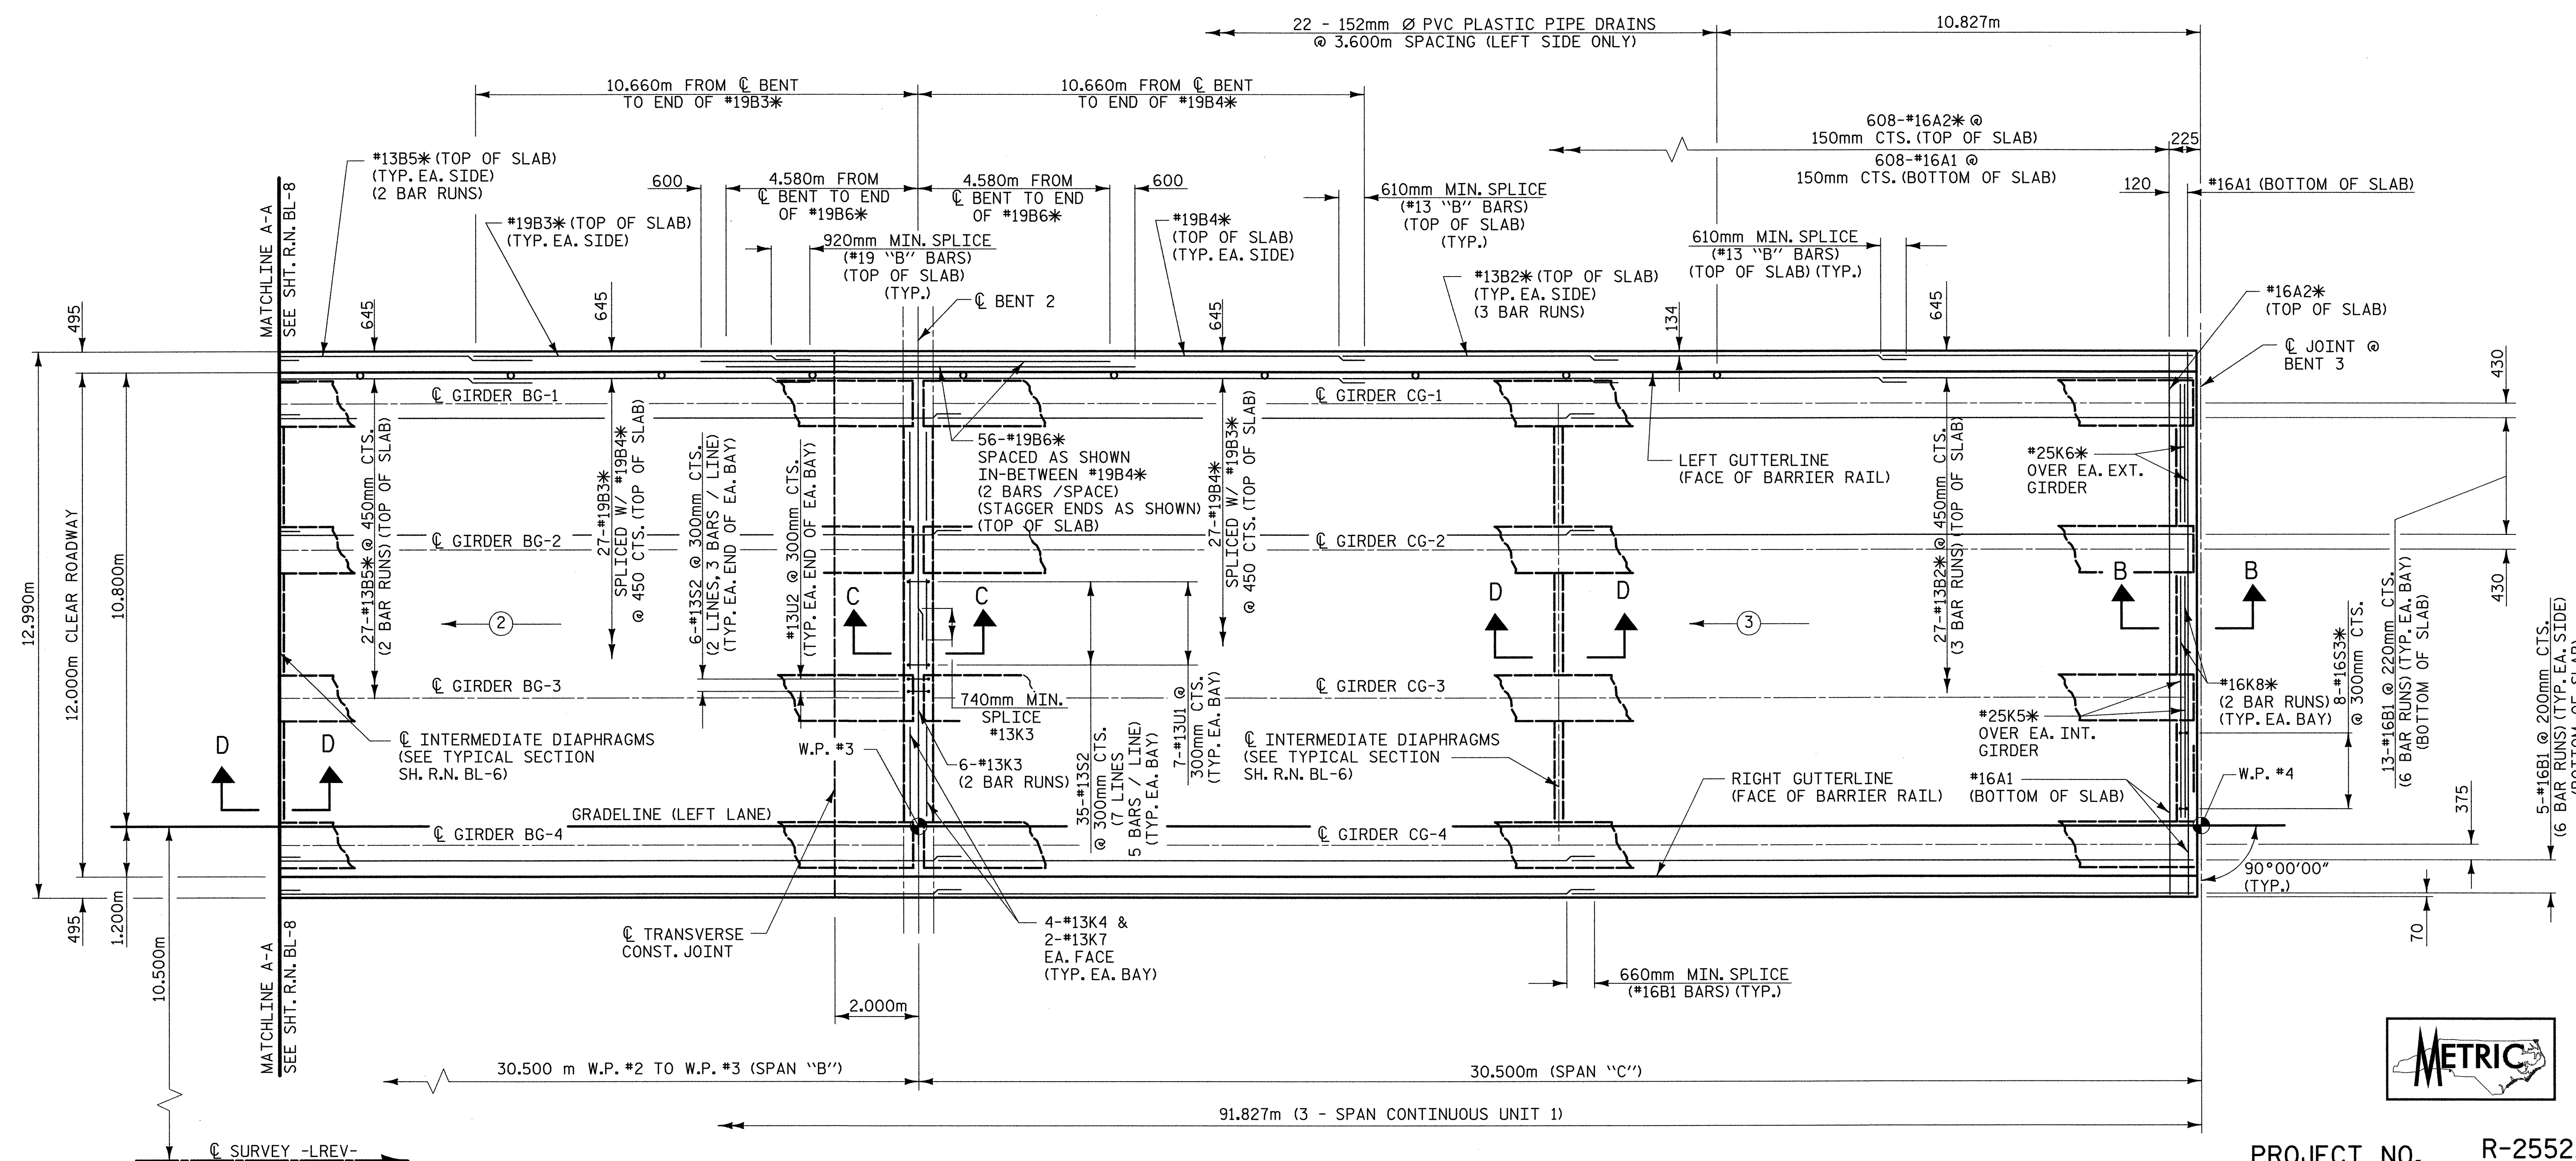


PLAN - UNIT 1



PROJECT NO. R-2552AA
 WAKE - JOHNSTON COUNTY
 STATION: 14+38.000 -LREV- POT

STATE OF NORTH CAROLINA
 DEPARTMENT OF TRANSPORTATION
 RALEIGH

SUPERSTRUCTURE
 SPANS B-C
 (LEFT LANE)

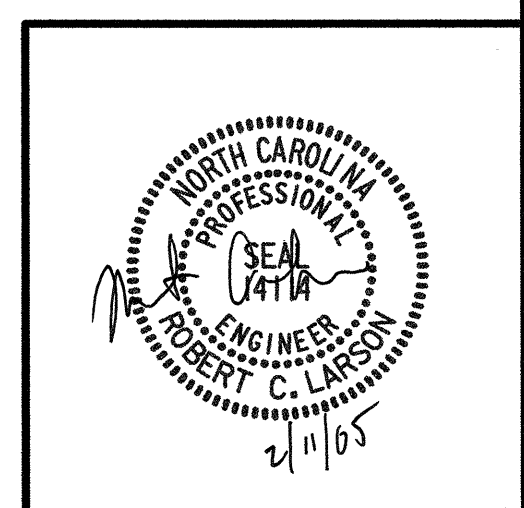

PLANS PREPARED BY:
MULKEY
 ENGINEERS & CONSULTANTS
 P.O. Box 33187
 RALEIGH, NC 27636
 (919) 881-1111
 (919) 881-1010 (FAX)
 WWW.MULKEYINC.COM

REVISIONS						SHEET NO.	
NO.	BY:	DATE:	NO.	BY:	DATE:	TOTAL SHEETS	
1			3			429	
2			4			429	

REFERENCE NO. BL-9

02/04/2005 02:50:06 PM G:\p\proj\2004\23\01R-2552\Structures\Site 4\Left Lane\R2552AA_SD_S2_01.dgn

DRAWN BY: J. P. SHERMAN DATE: 6/04
 CHECKED BY: R. C. LARSON DATE: 8/04