



"B" BAR LAYOUT
SHOWING BARS OVER BENT #1 AND BENT #2

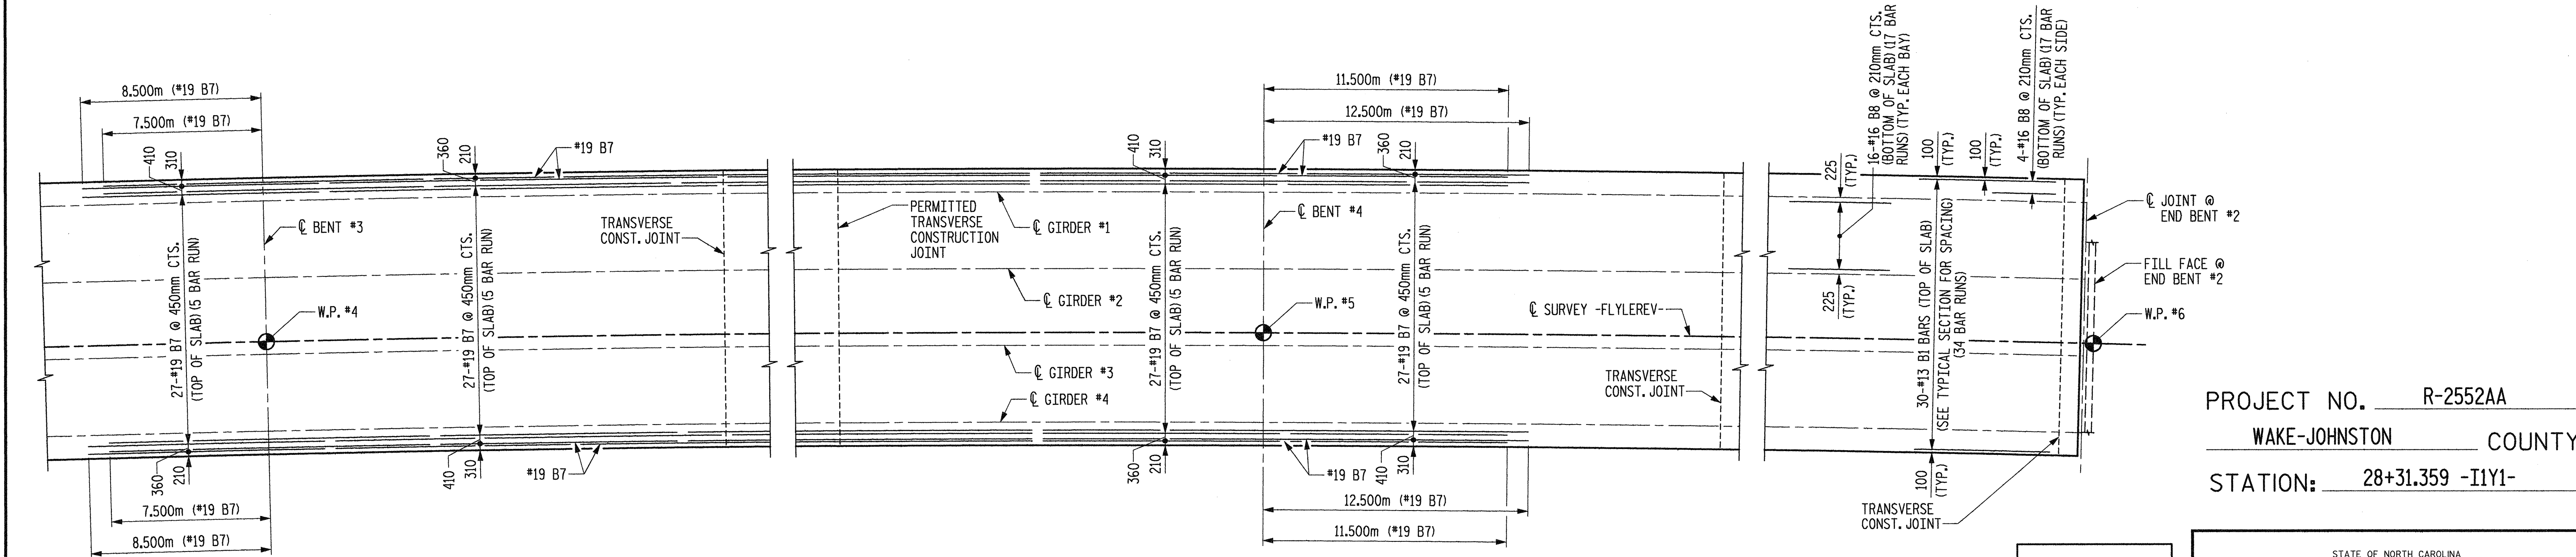


"B" BAR LAYOUT
SHOWING BARS OVER BENT #3 AND BENT #4

PROJECT NO. R-2552AA
WAKE-JOHNSTON COUNTY
 STATION: 28+31.359 -I1Y1-

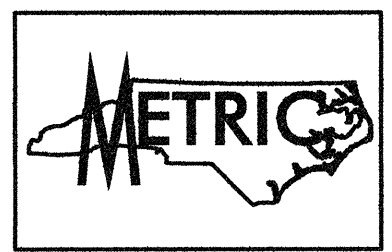

STATE OF NORTH CAROLINA
 DEPARTMENT OF TRANSPORTATION
 RALEIGH

SUPERSTRUCTURE
 "B" BAR LAYOUT

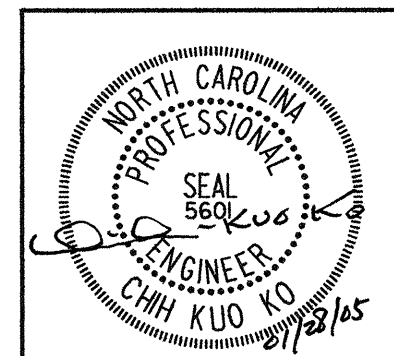

Plans prepared by:
KO & ASSOCIATES, P.C.
 Consulting Engineers
 1011 SCHAUH DR., SUITE #202
 RALEIGH, N.C. 27606
 For Division of Highways

REVISIONS						SHEET NO.
NO.	BY:	DATE:	NO.	BY:	DATE:	TOTAL SHEETS
1			3			5-96
2			4			429

DWG. NO. 13

PLOT: 01/27/2005 8:24:44 PM K. & Associates, P.C.
 FILE NAME: r1v2552aa_s16_b0.dgn

DRAWN BY: B.E. LANNING DATE: JAN. 2005
 CHECKED BY: J.C. KO / A.K. ORR DATE: JAN. 2005