



ELEVATION

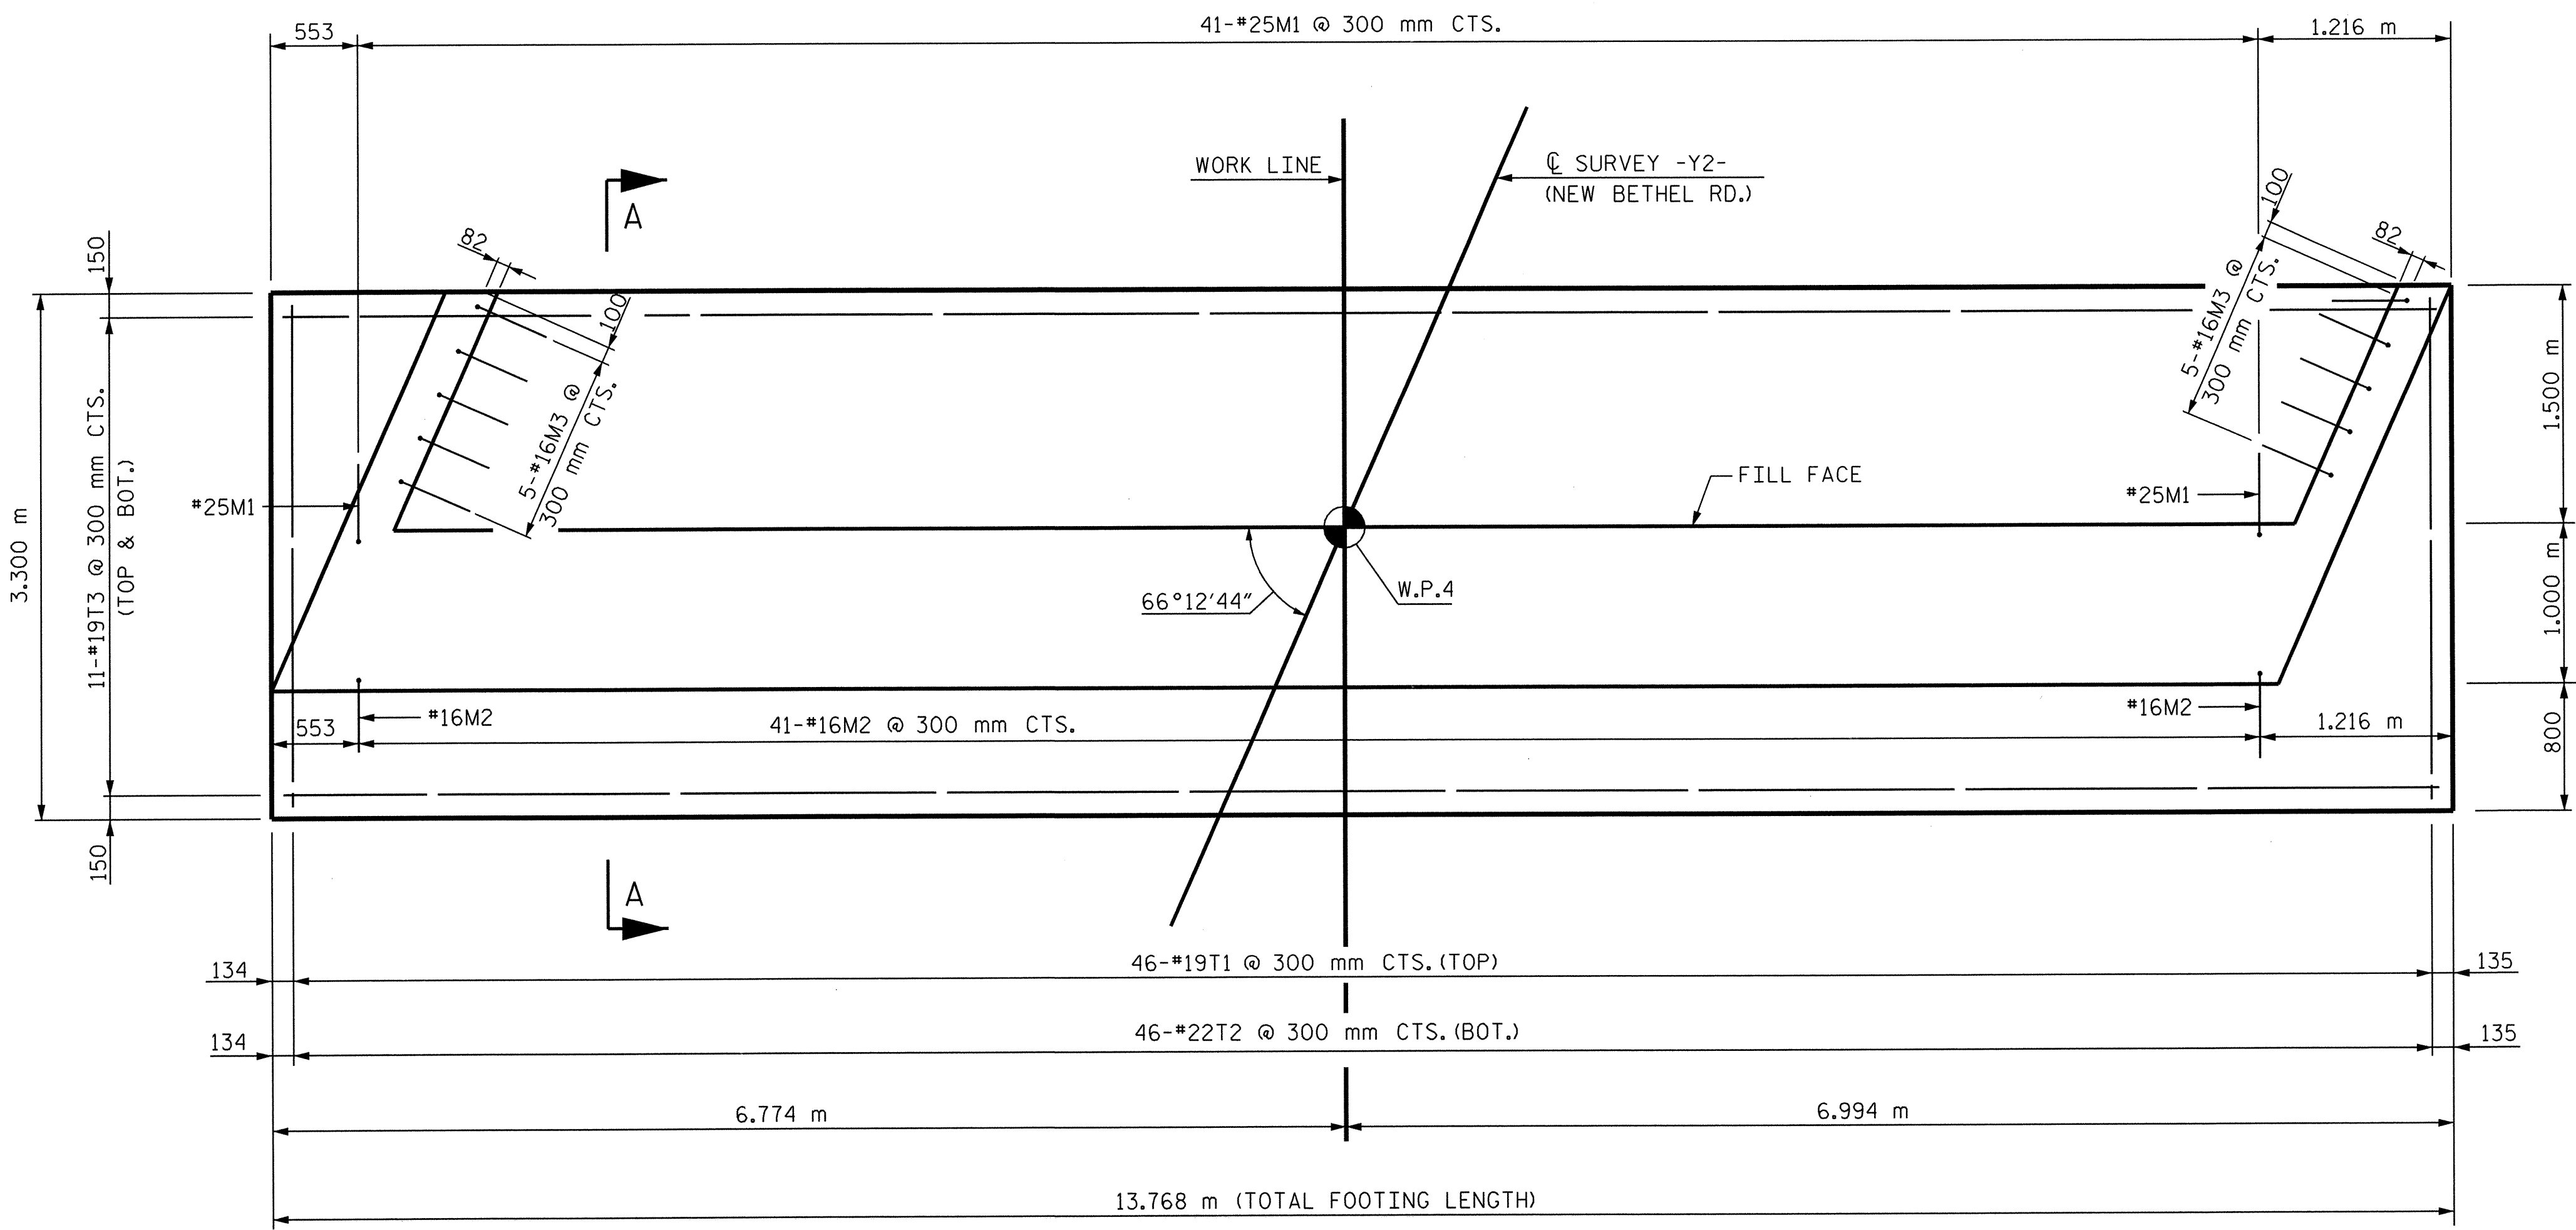

PLAN

NOTE: WINGWALLS AND BACKWALL NOT SHOWN IN PLAN VIEW FOR CLARITY.

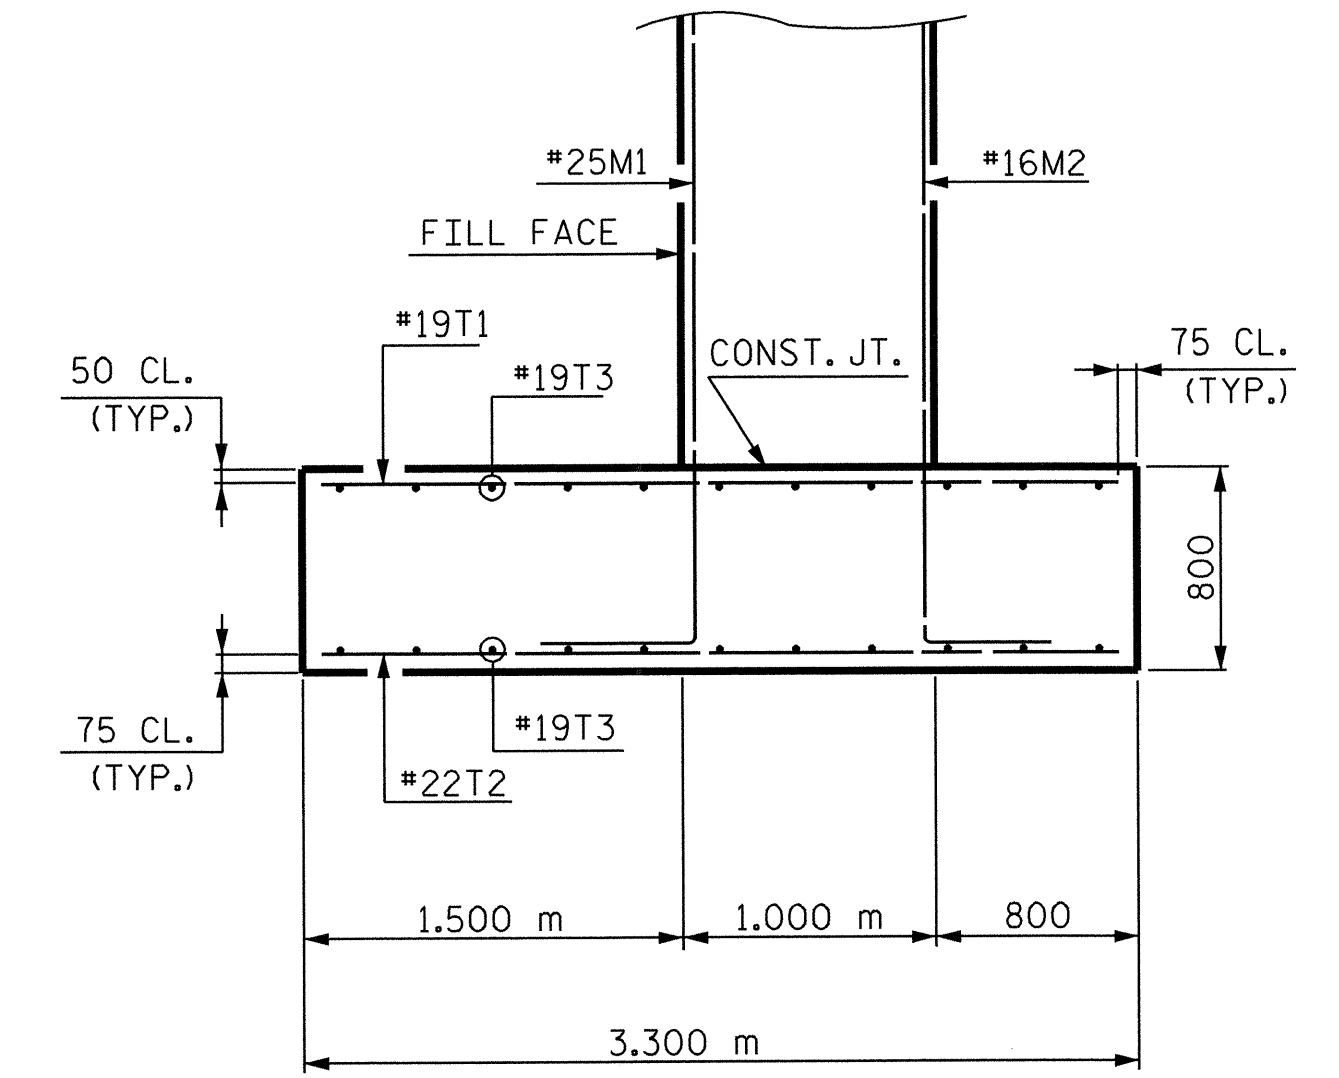

SECTION A-A

PROJECT NO. R-2552AA
WAKE / JOHNSTON COUNTY
 STATION: 19+25.877 -I1Y1- P.O.T.

SHEET 3 OF 4


STATE OF NORTH CAROLINA
 DEPARTMENT OF TRANSPORTATION
 RALEIGH

**SUBSTRUCTURE
 END BENT 2
 FOOTING DETAILS**

JANUARY 2005

REVISIONS				SHEET NO.
NO.	BY:	DATE:	NO.	DATE:
1			3	
2			4	

TOTAL SHEETS: 429

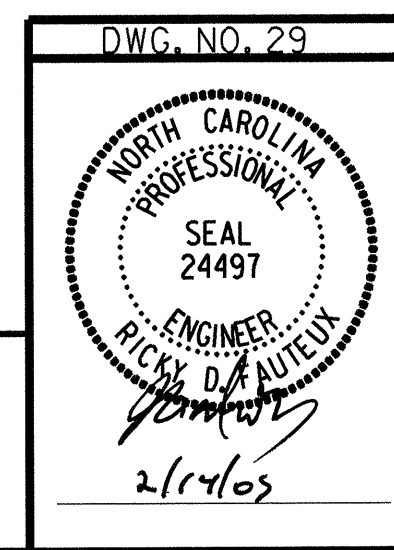

RUMMEL, KLEPPER & KAHL, LLP
 consulting engineers
 5800 FARINGTON PLACE - SUITE 105
 RALEIGH, NORTH CAROLINA 27609-3960

G:\COMNOS\304046\BRIDGE\SITE\DN\FINAL\R2552AA_SD_EB21_01.DGN

DRAWN BY: B. PARRISH DATE: 01/05
 CHECKED BY: R. D. FAUTEUX DATE: 01/05