


SEE SHEET 76A FOR SOIL TEST RESULTS

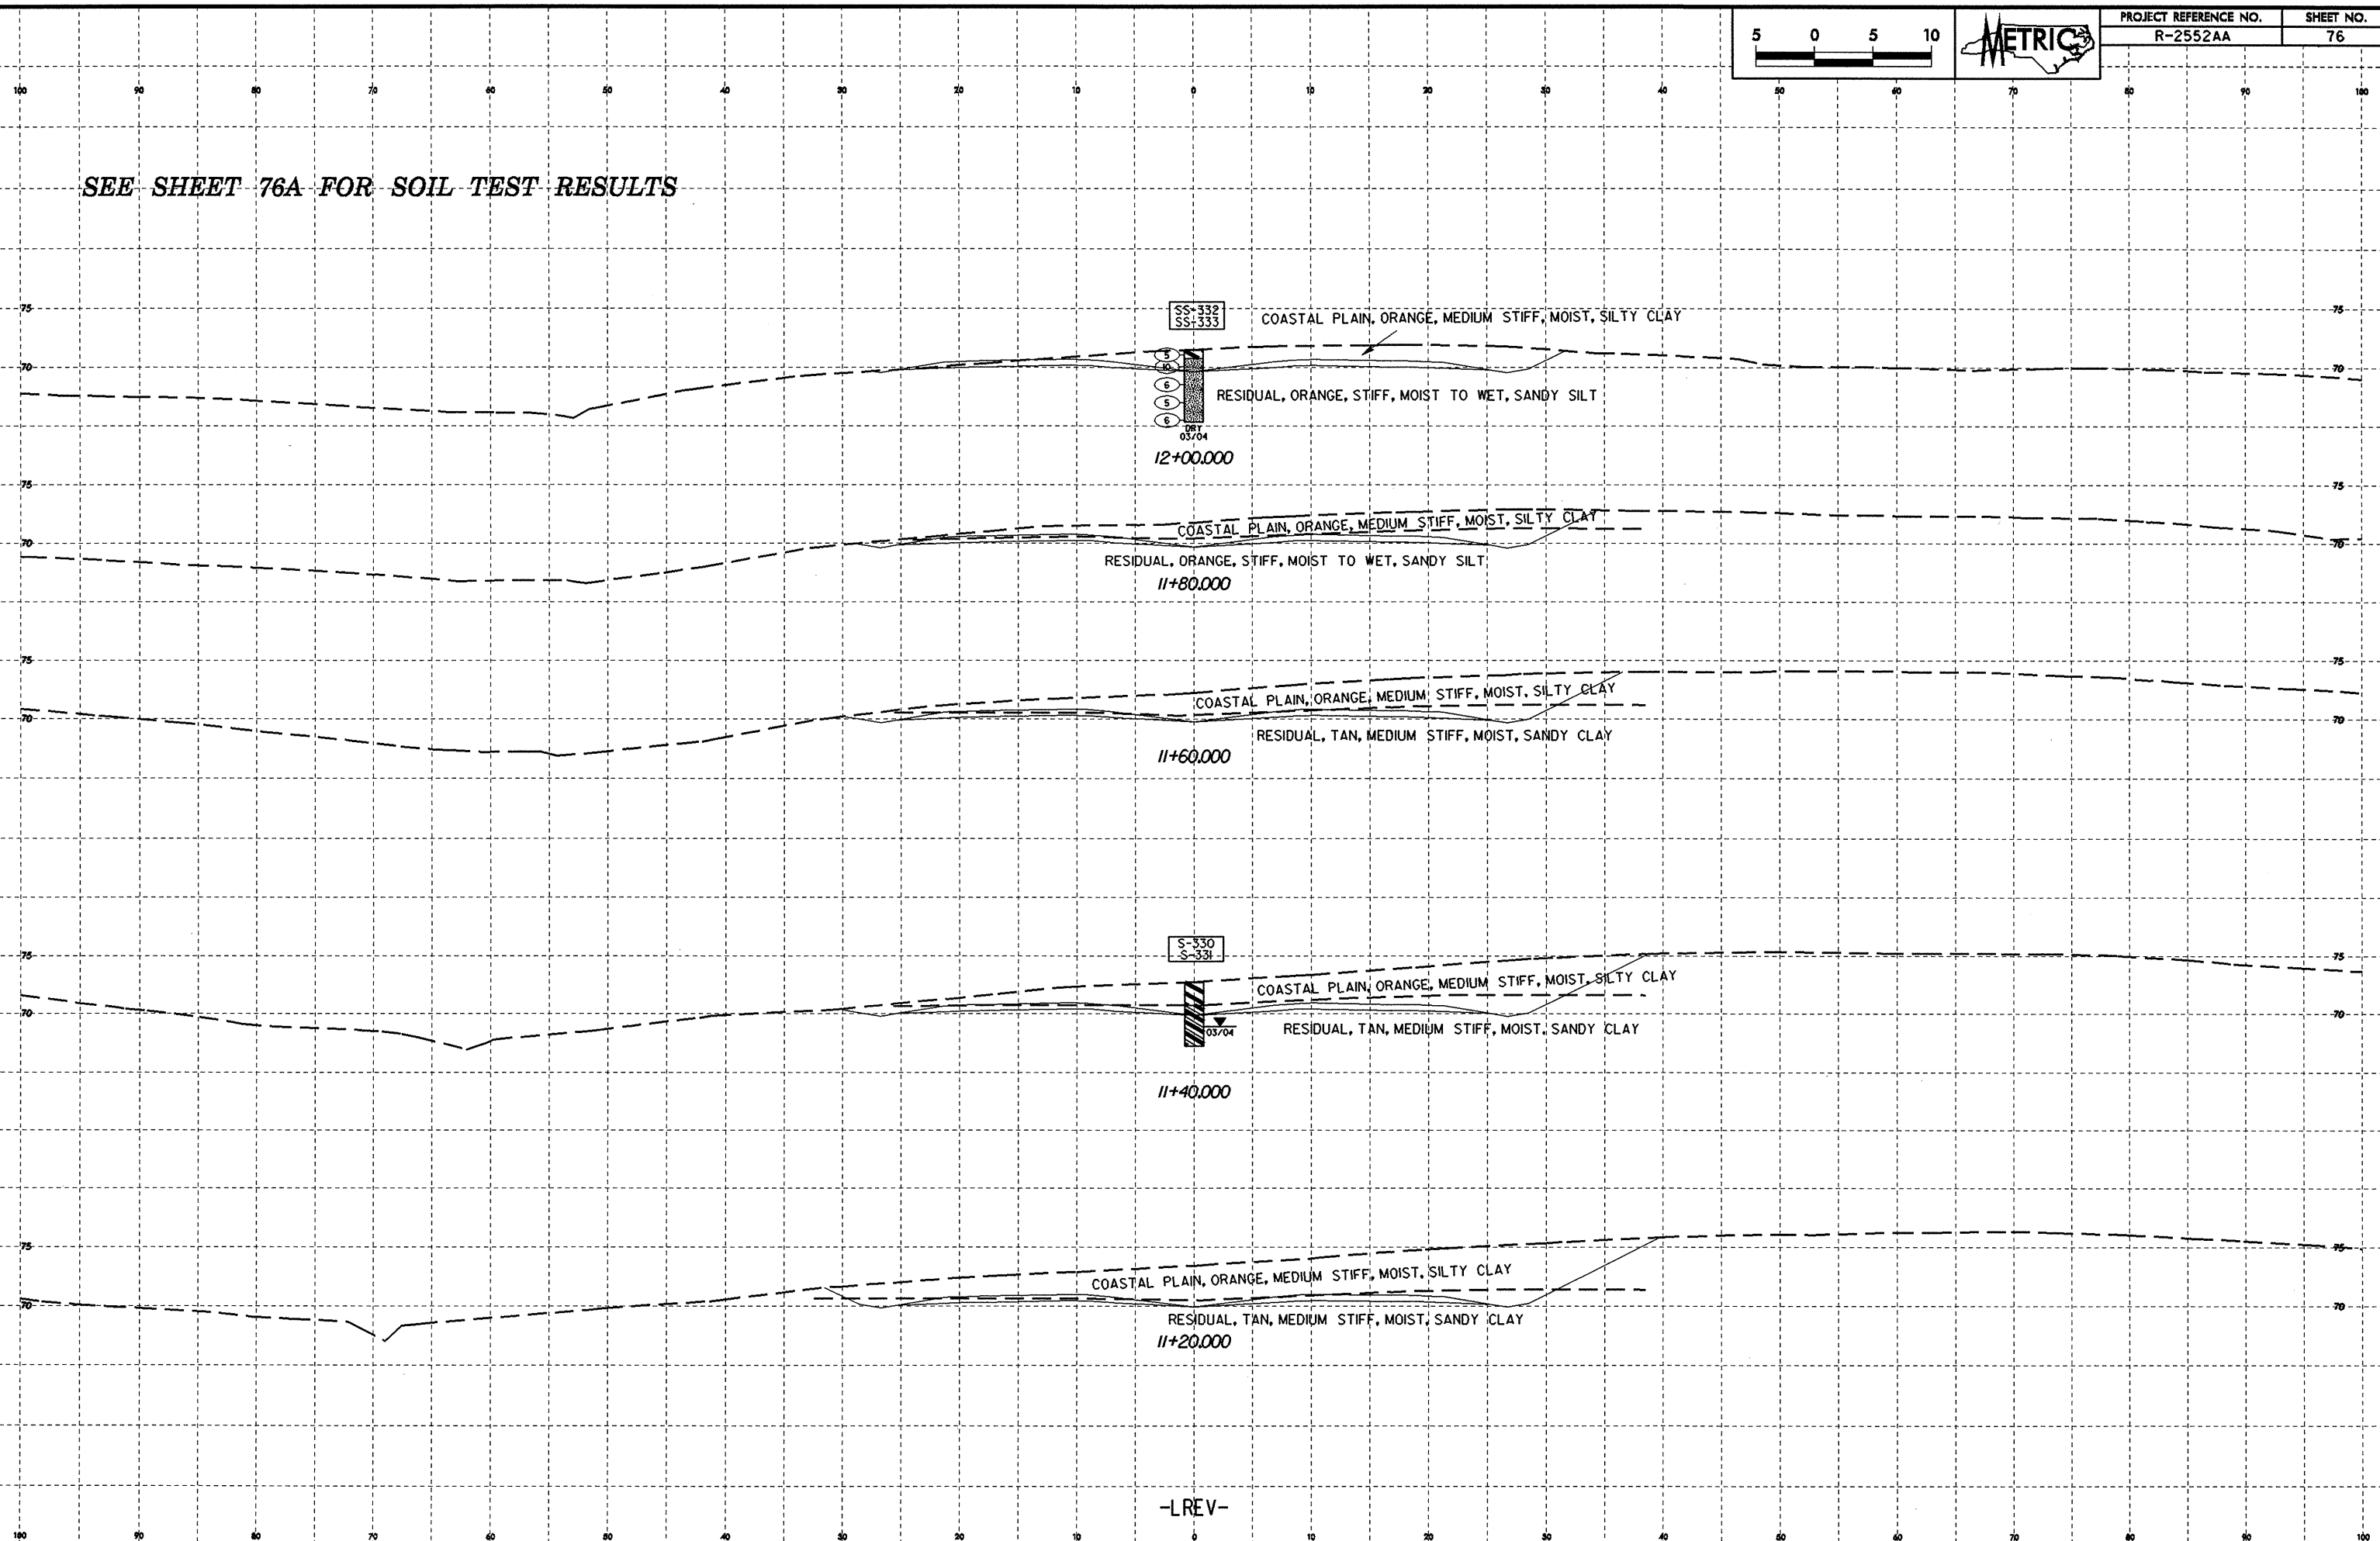

-LREV-