


PROJECT REFERENCE NO. R-2552AA	SHEET NO. 34
-----------------------------------	-----------------

SEE SHEET 34A FOR SOIL TEST RESULTS

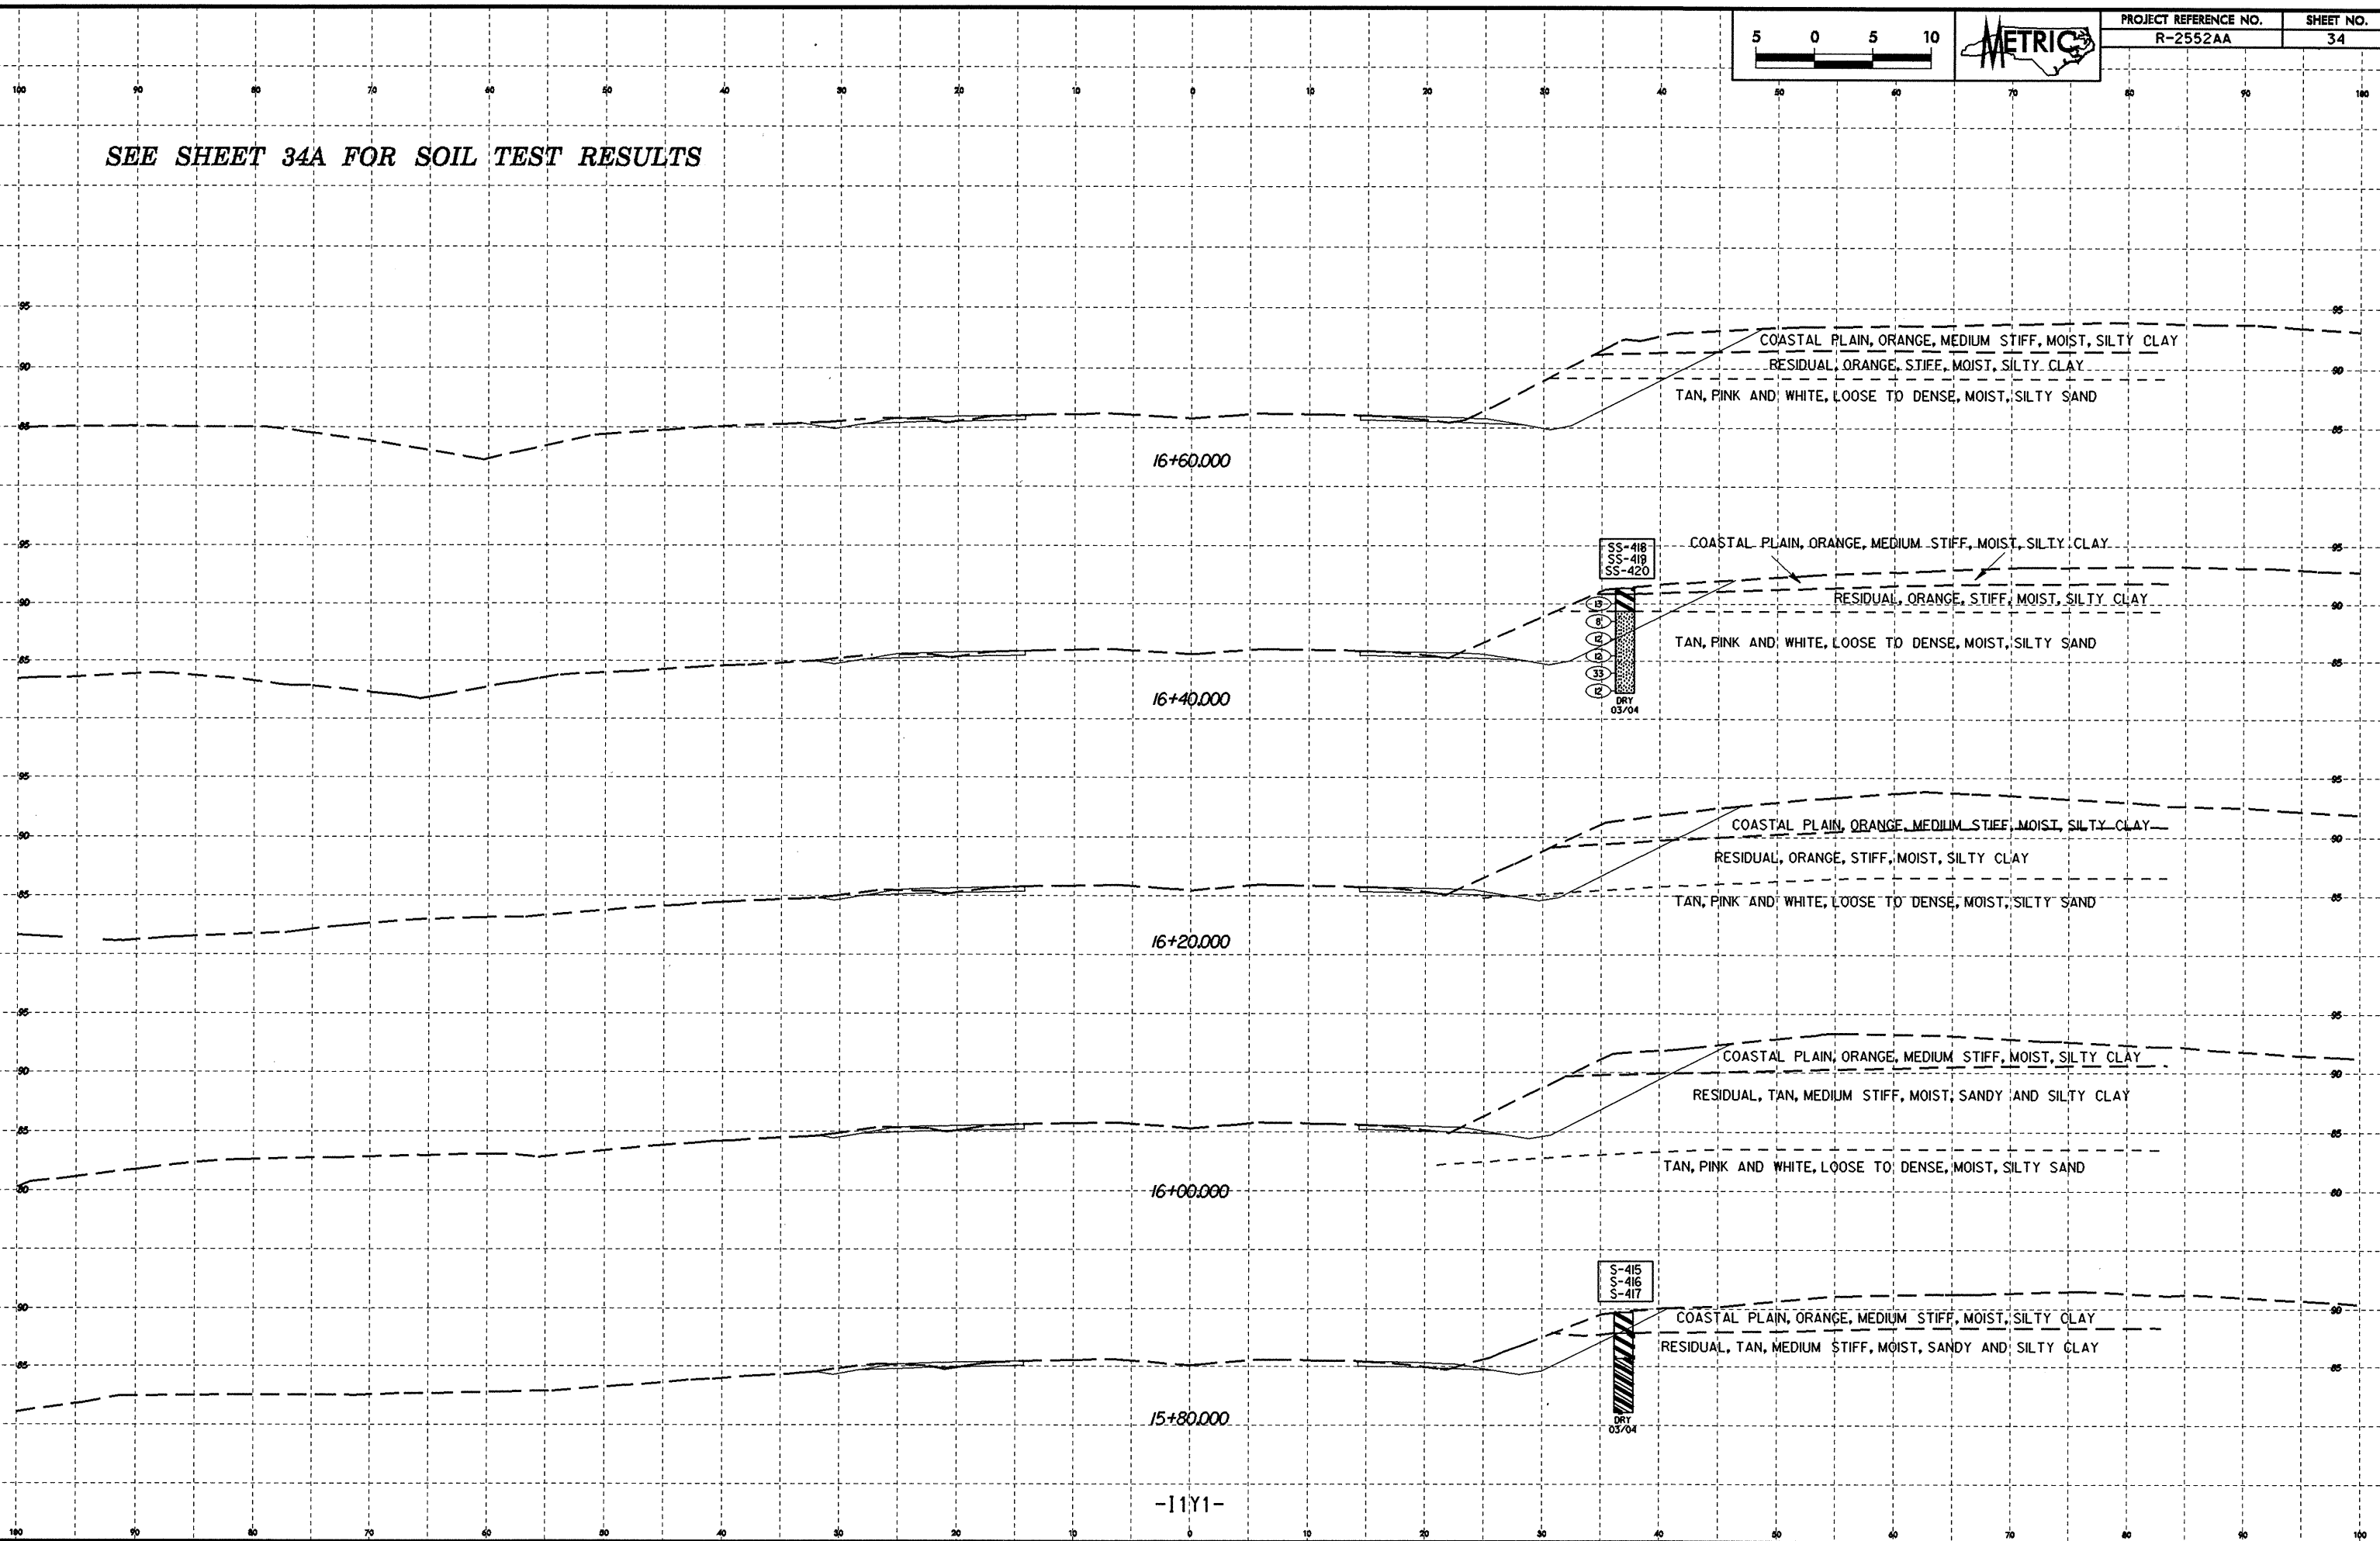

16+60.000

16+40.000

16+20.000

16+00.000

15+80.000

SS-418
SS-419
SS-420
DRY
03/04

S-415
S-416
S-417
DRY
03/04

COASTAL PLAIN, ORANGE, MEDIUM STIFF, MOIST, SILTY CLAY
RESIDUAL, ORANGE, STIFF, MOIST, SILTY CLAY
TAN, PINK AND WHITE, LOOSE TO DENSE, MOIST, SILTY SAND

COASTAL PLAIN, ORANGE, MEDIUM STIFF, MOIST, SILTY CLAY
RESIDUAL, ORANGE, STIFF, MOIST, SILTY CLAY
TAN, PINK AND WHITE, LOOSE TO DENSE, MOIST, SILTY SAND

COASTAL PLAIN, ORANGE, MEDIUM STIFF, MOIST, SILTY CLAY
RESIDUAL, ORANGE, STIFF, MOIST, SILTY CLAY
TAN, PINK AND WHITE, LOOSE TO DENSE, MOIST, SILTY SAND

COASTAL PLAIN, ORANGE, MEDIUM STIFF, MOIST, SILTY CLAY
RESIDUAL, TAN, MEDIUM STIFF, MOIST, SANDY AND SILTY CLAY
TAN, PINK AND WHITE, LOOSE TO DENSE, MOIST, SILTY SAND

COASTAL PLAIN, ORANGE, MEDIUM STIFF, MOIST, SILTY CLAY
RESIDUAL, TAN, MEDIUM STIFF, MOIST, SANDY AND SILTY CLAY