


<b>PRELIMINARY PLANS</b> INCOMPLETE PLANS <small>DO NOT BE USED FOR CONSTRUCTION</small>			

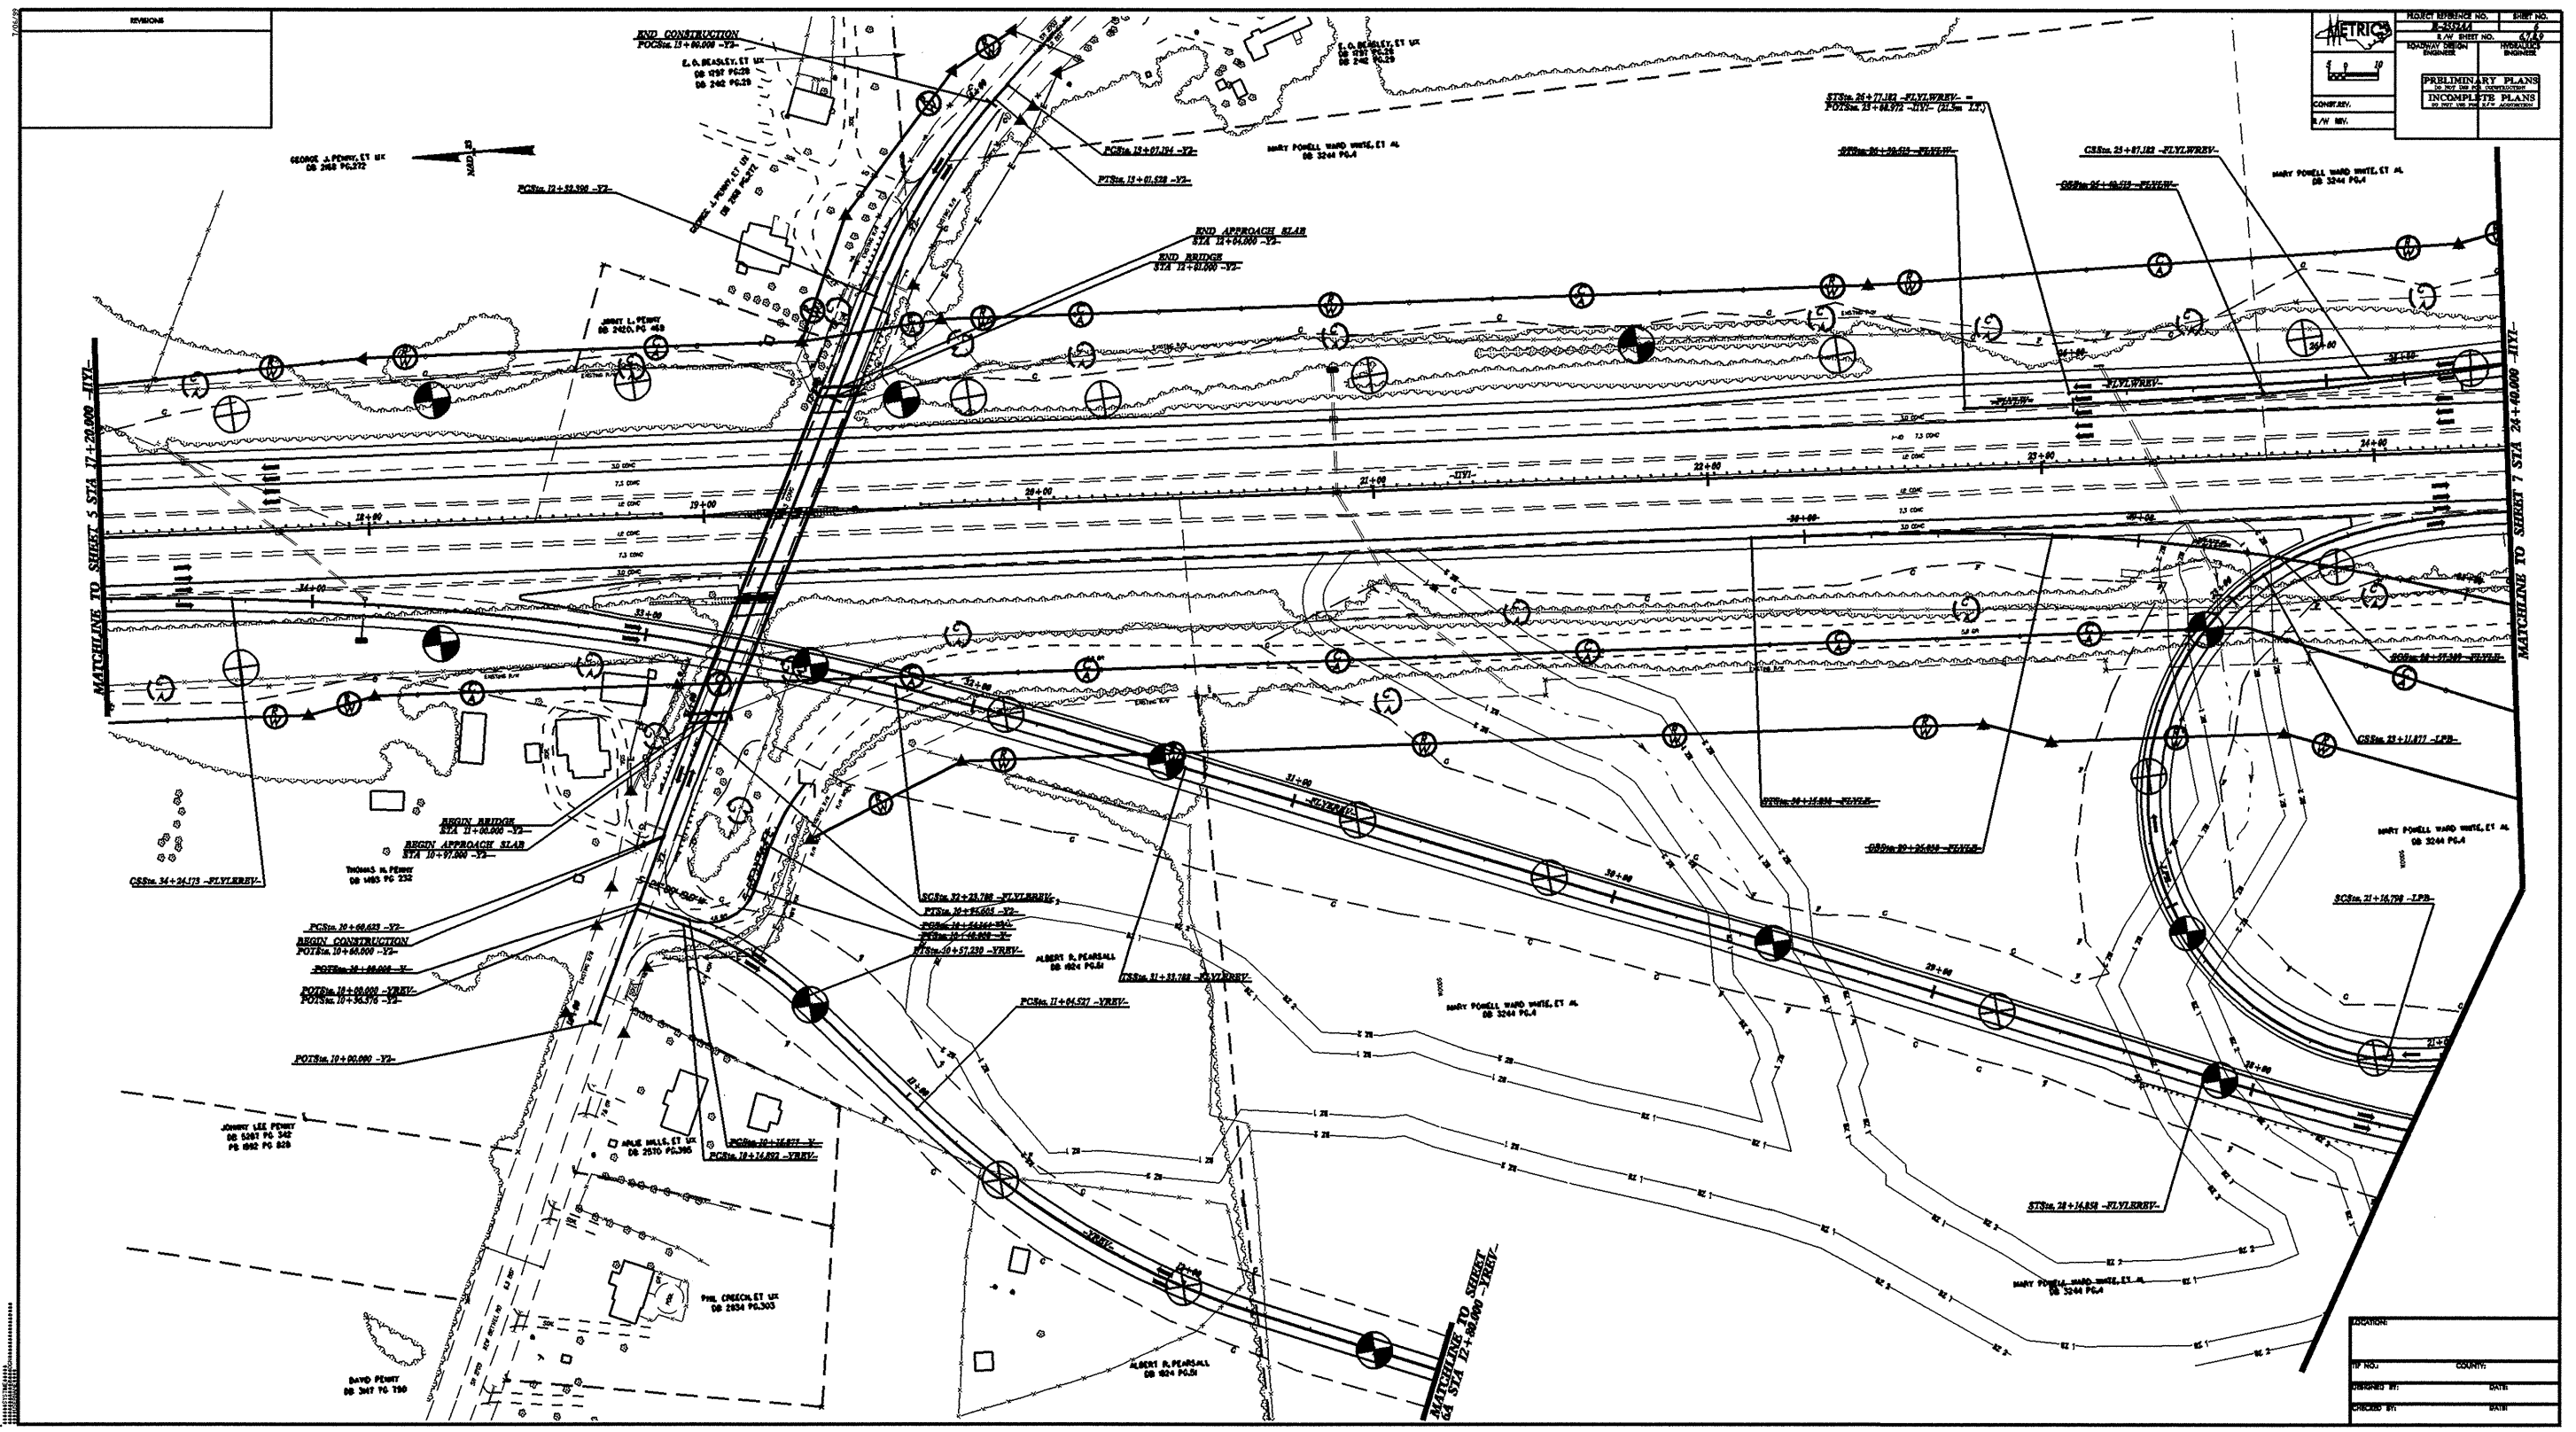

POSITION	
BY NO.	COUNTY
DESIGNED BY	DATE
CHECKED BY	DATE