



0.726.00  
25:146:2008 11:28  
P:\work\2008\1128\1128.dwg

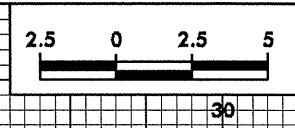

PROJECT REFERENCE NO.	SHEET NO.
R-2552AA	X-95

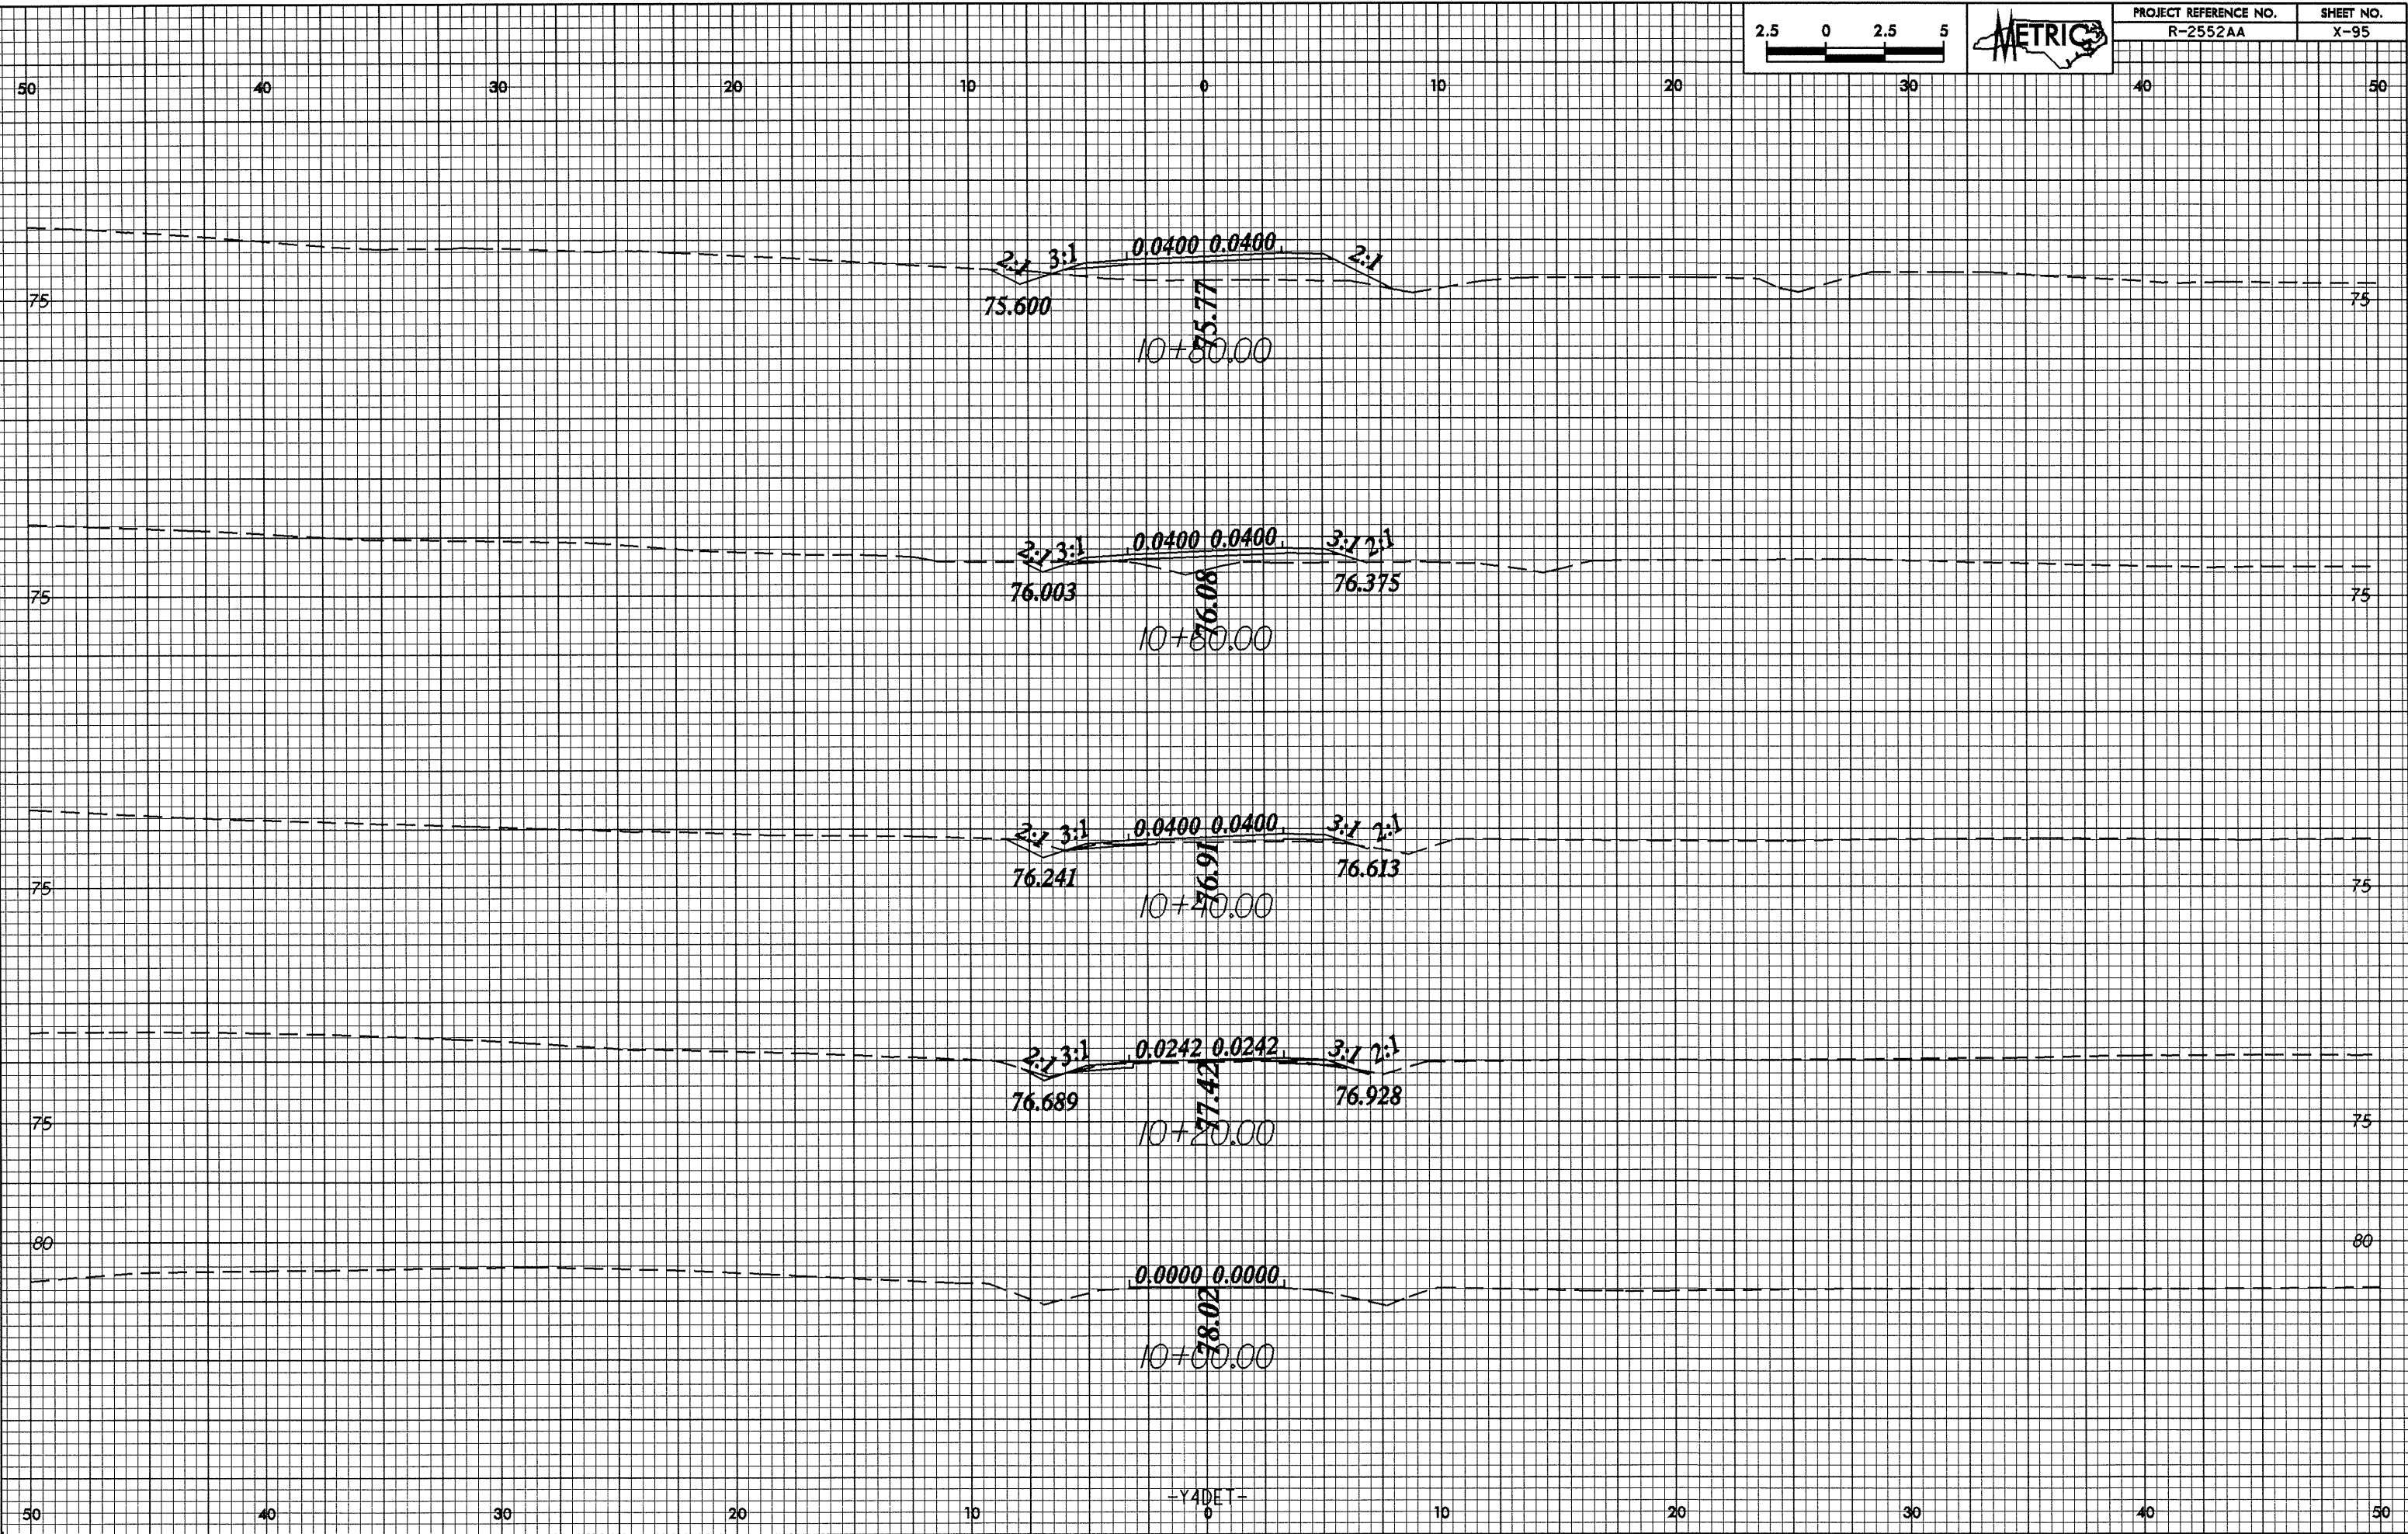

-Y4DEI-