



0.25/0.25

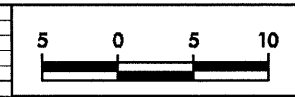

PROJECT REFERENCE NO. R-2552AA	SHEET NO. X-90
-----------------------------------	-------------------

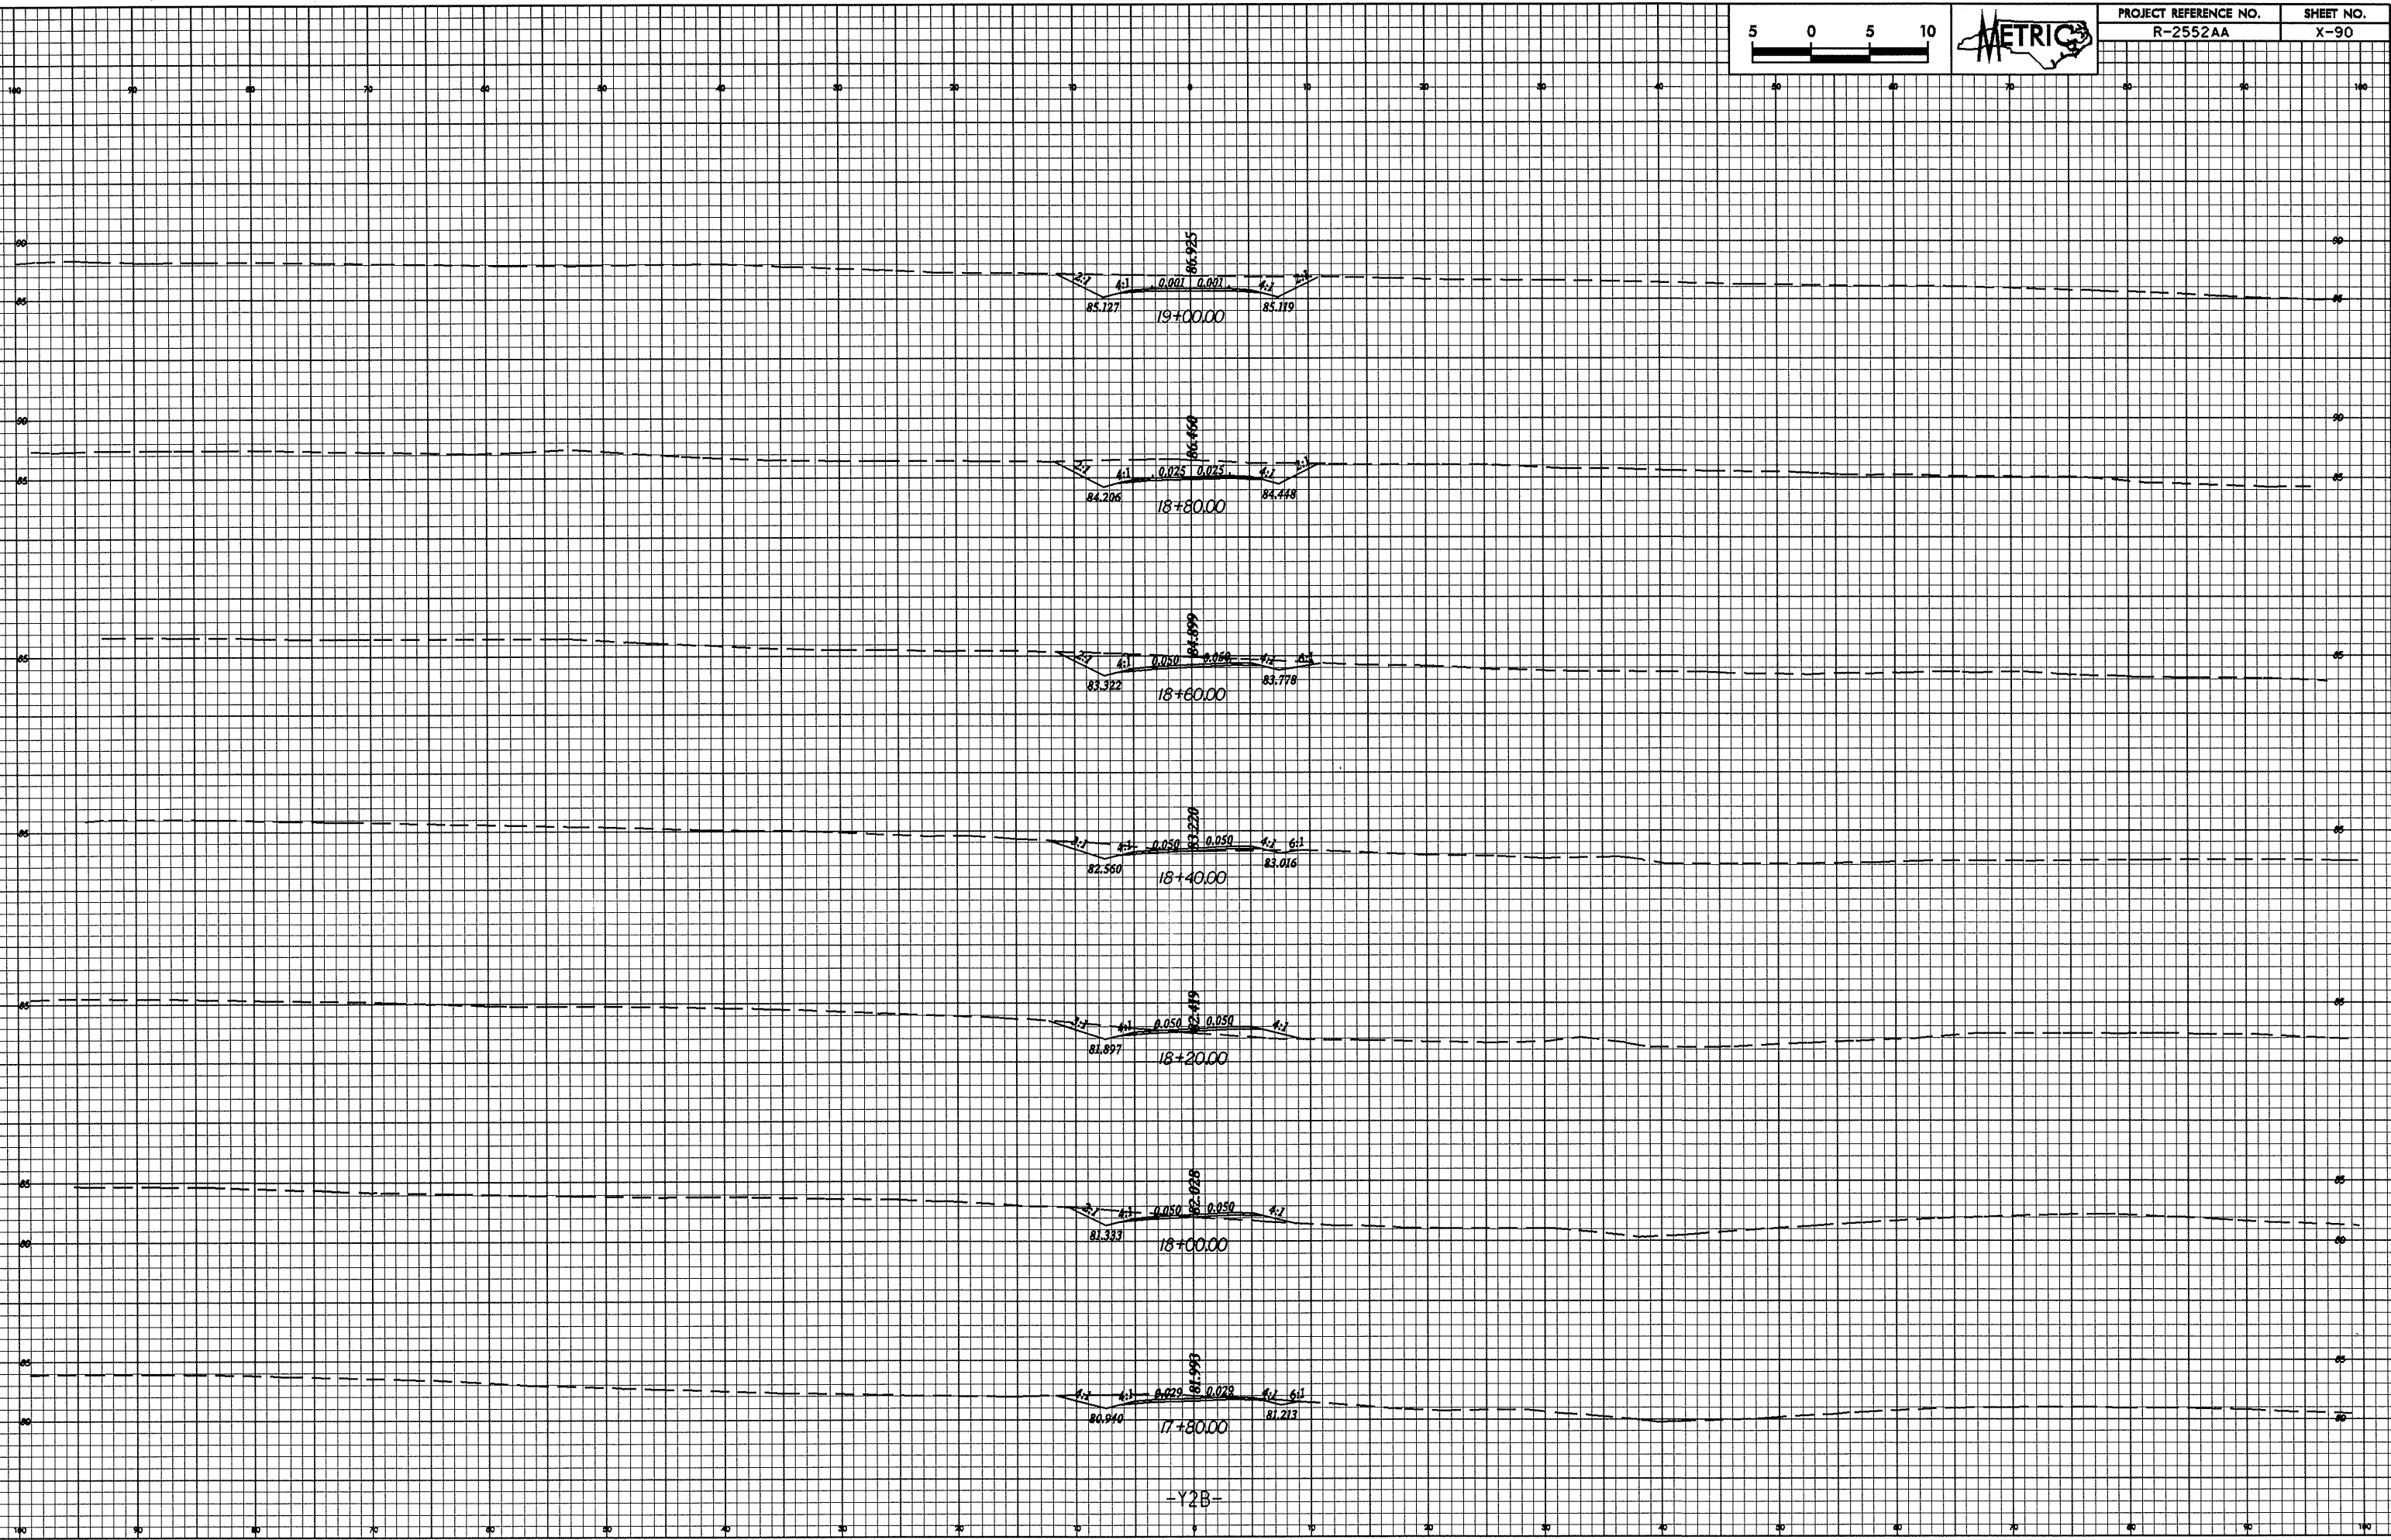

25 10/2/2005 1417
 R-2552AA X-90
 17+80.00 18+00.00 18+20.00 18+40.00 18+60.00 18+80.00 19+00.00
 17+80.00 18+00.00 18+20.00 18+40.00 18+60.00 18+80.00 19+00.00