



10/26/08

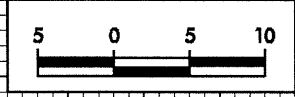

PROJECT REFERENCE NO. R-2552AA	SHEET NO. X-89
-----------------------------------	-------------------

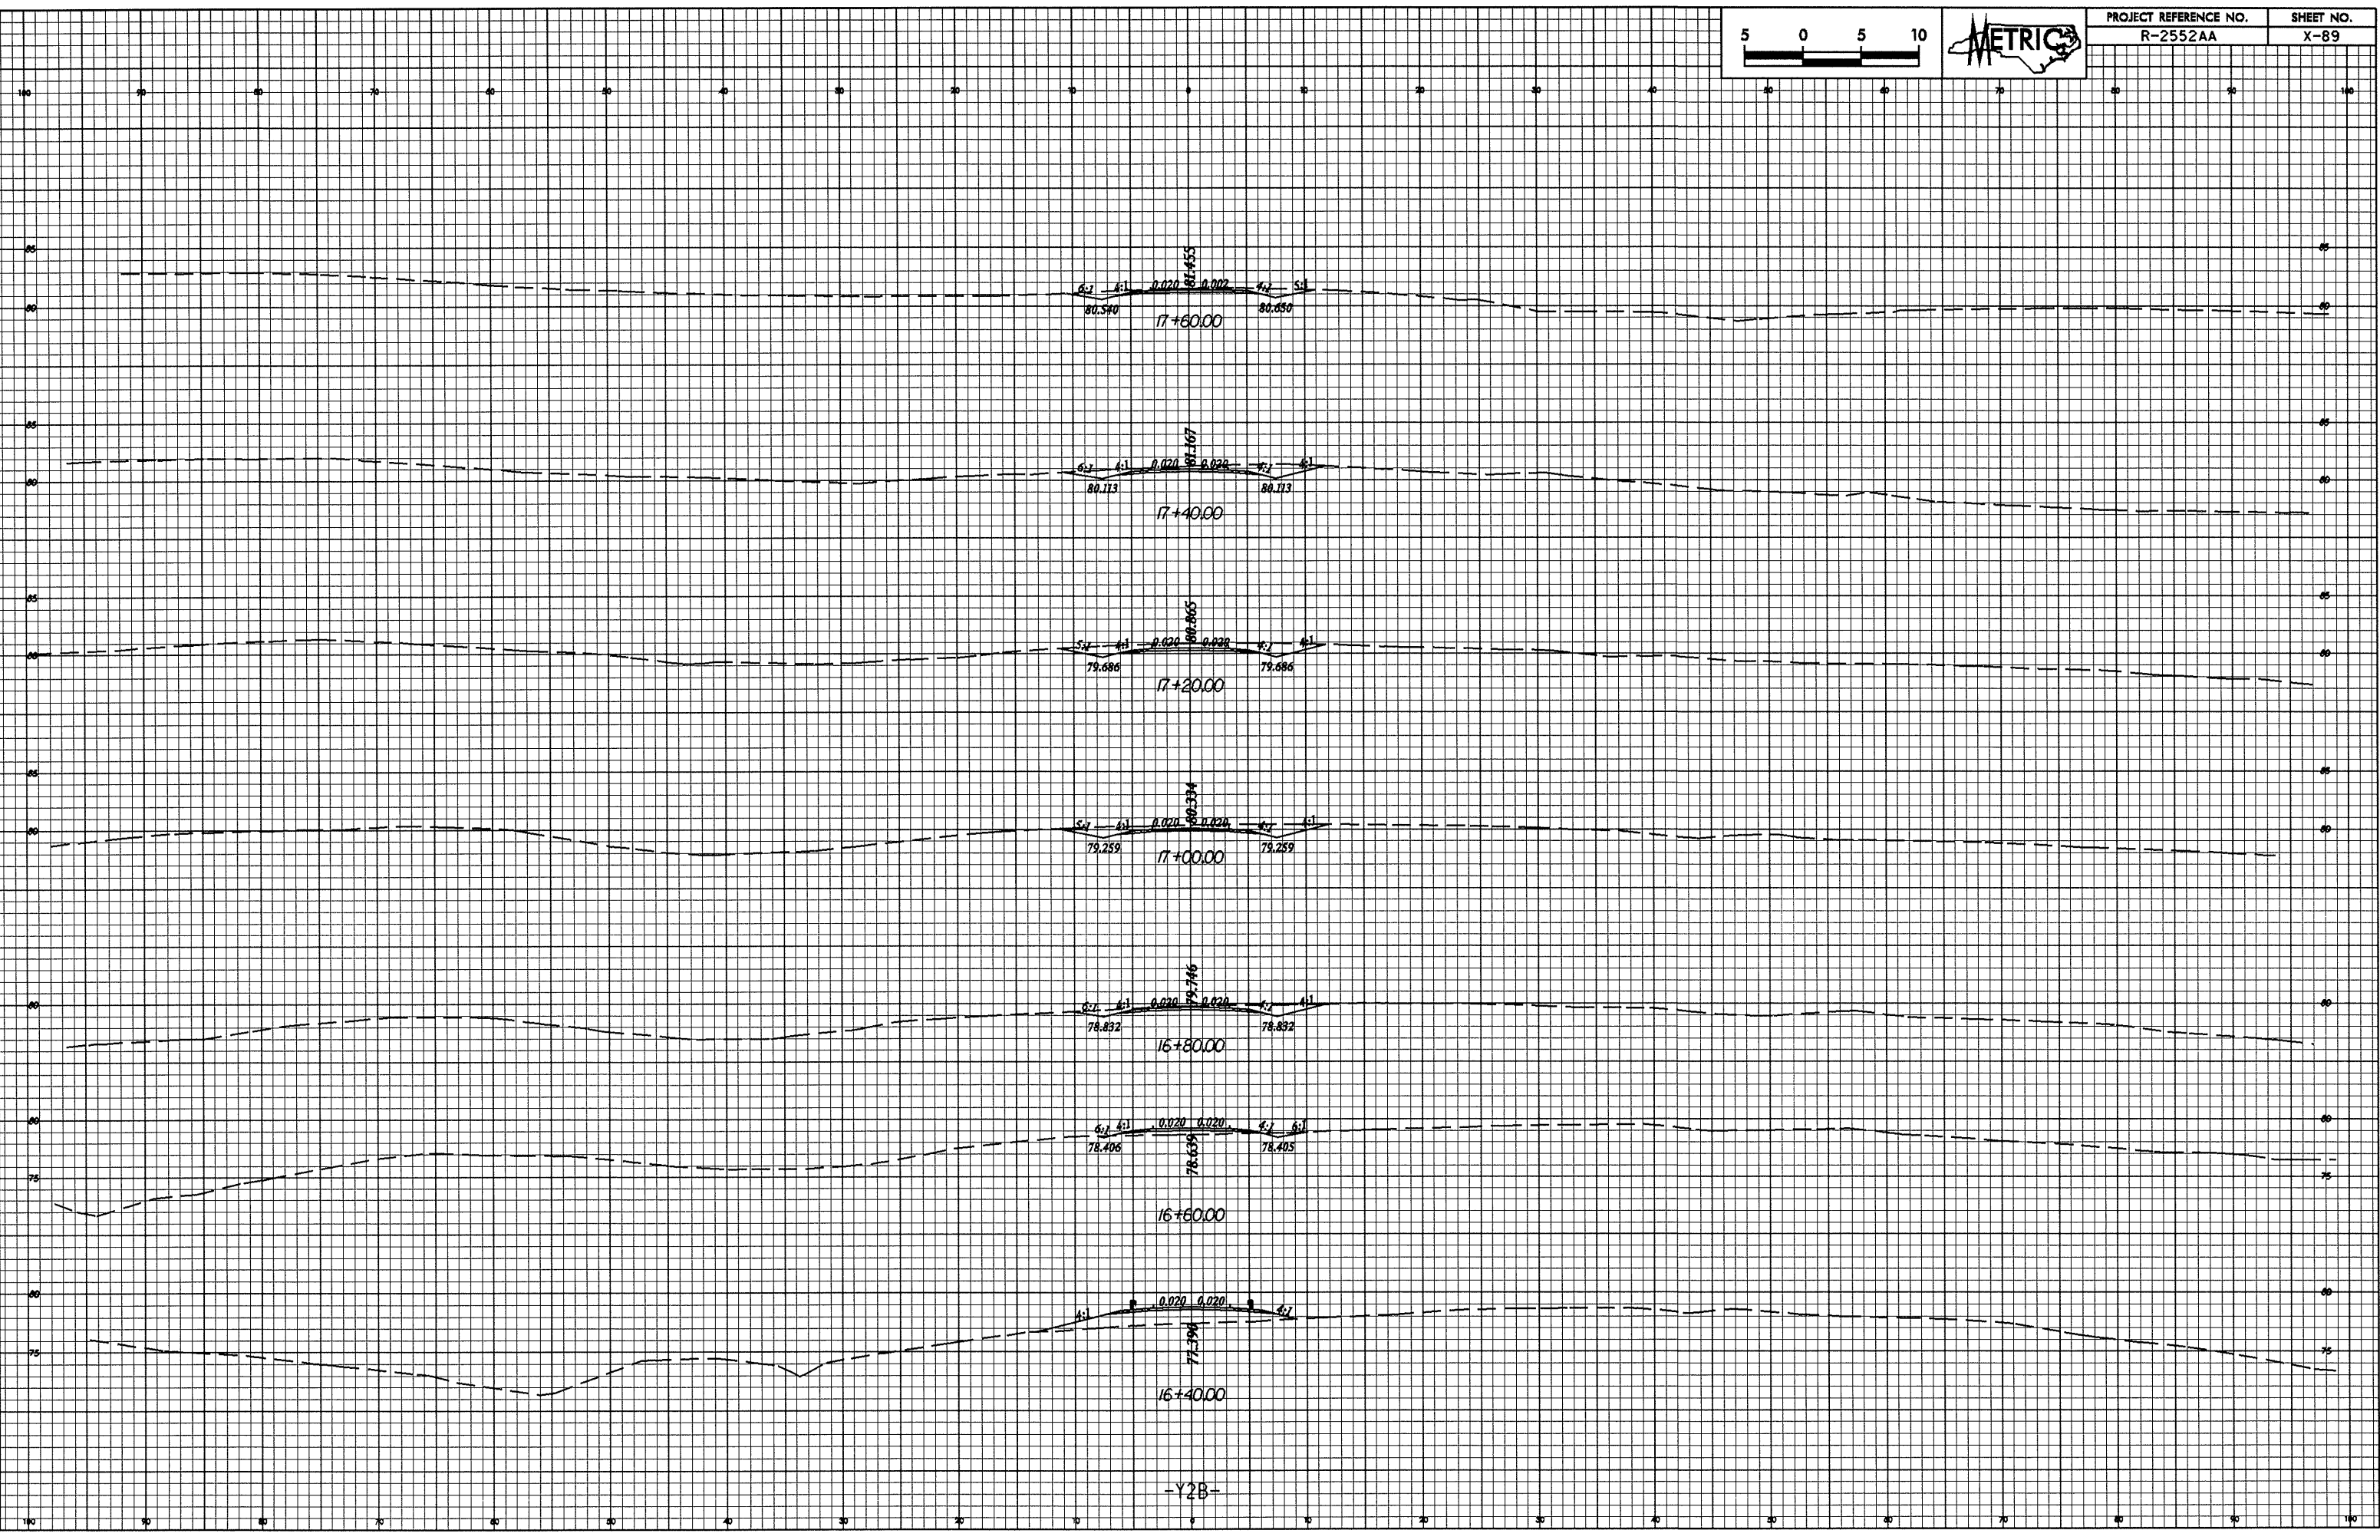

25: R:\04-2005 1417
 P:\Metric\21\10145383\sec\10145383.dgn

-Y2B-