



002823

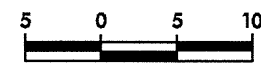

PROJECT REFERENCE NO. R-2552AA	SHEET NO. X-86
-----------------------------------	-------------------

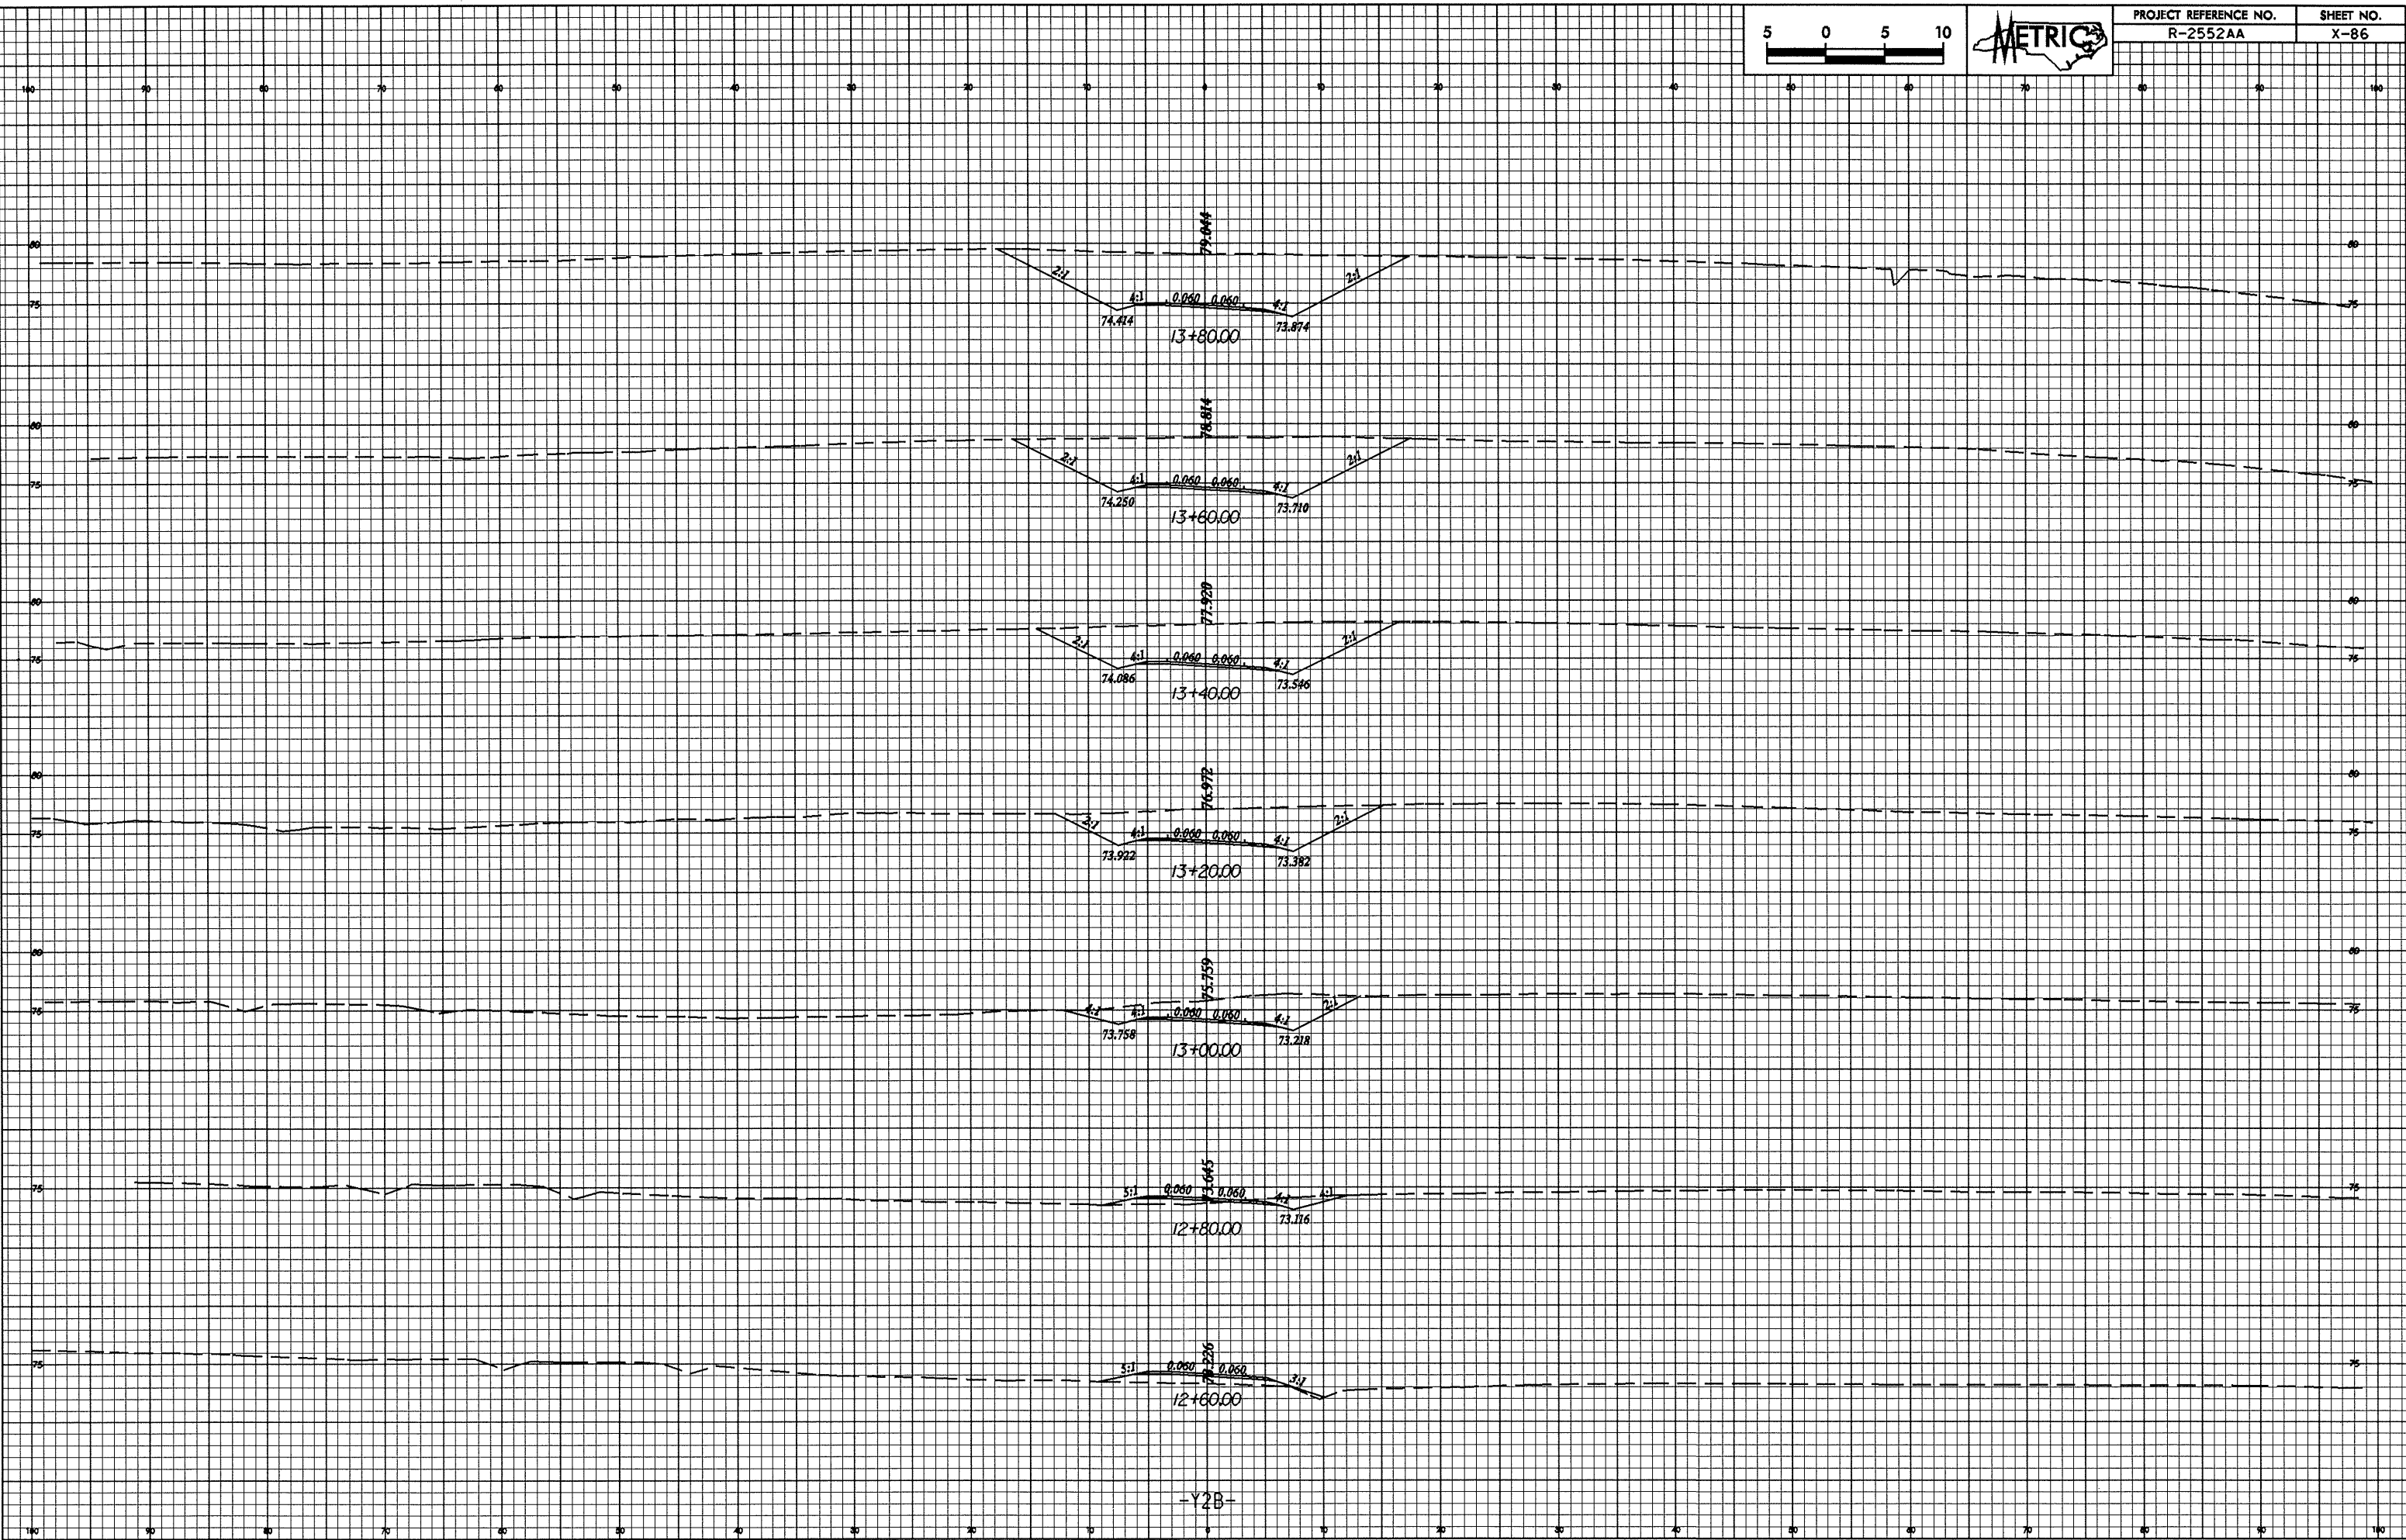

25-Nov-2005 14:05
F:\herin

-Y2B-