



10/26/08

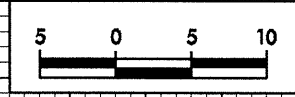

PROJECT REFERENCE NO. R-2552AA	SHEET NO. X-85
-----------------------------------	-------------------

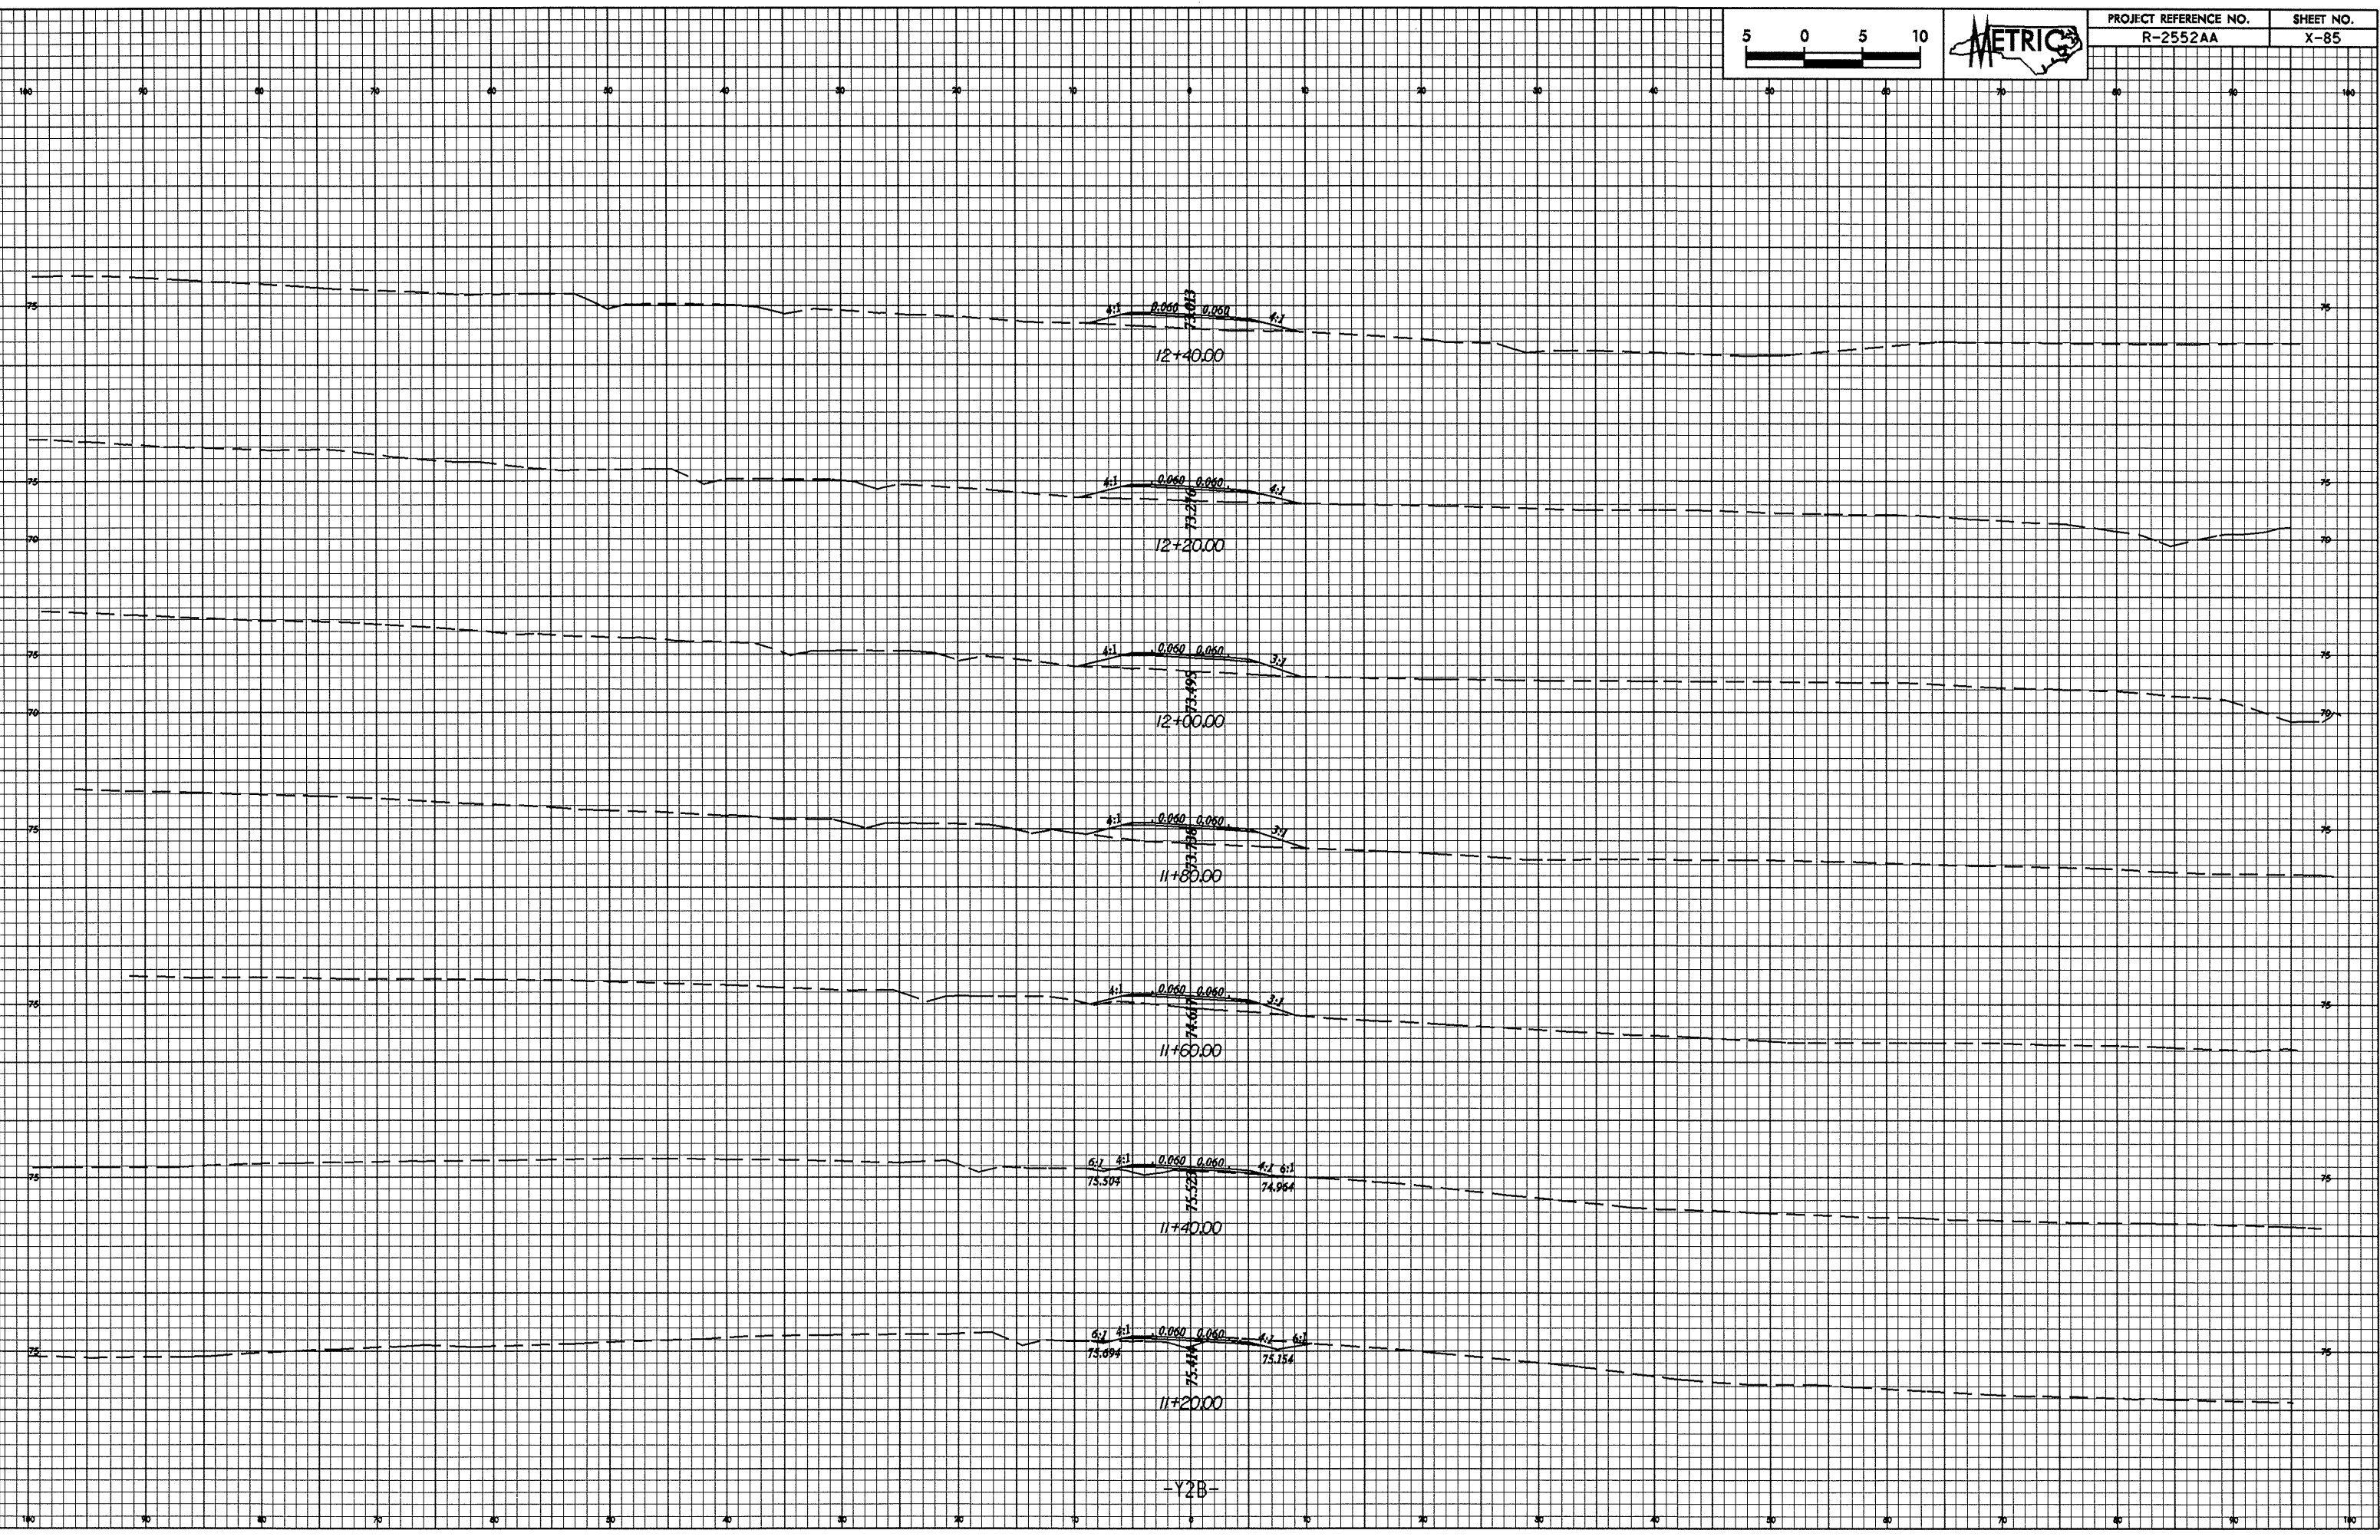

25-1041-20085 14.05
 P:\Admin 21\1041-20085\1041-20085.dwg

-Y2B-