



10/26/2005 14:13  
F:\Users\m... \Projects\11-11-05\11-11-05.dwg

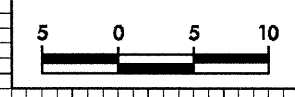

PROJECT REFERENCE NO.	SHEET NO.
R-2552AA	X-82

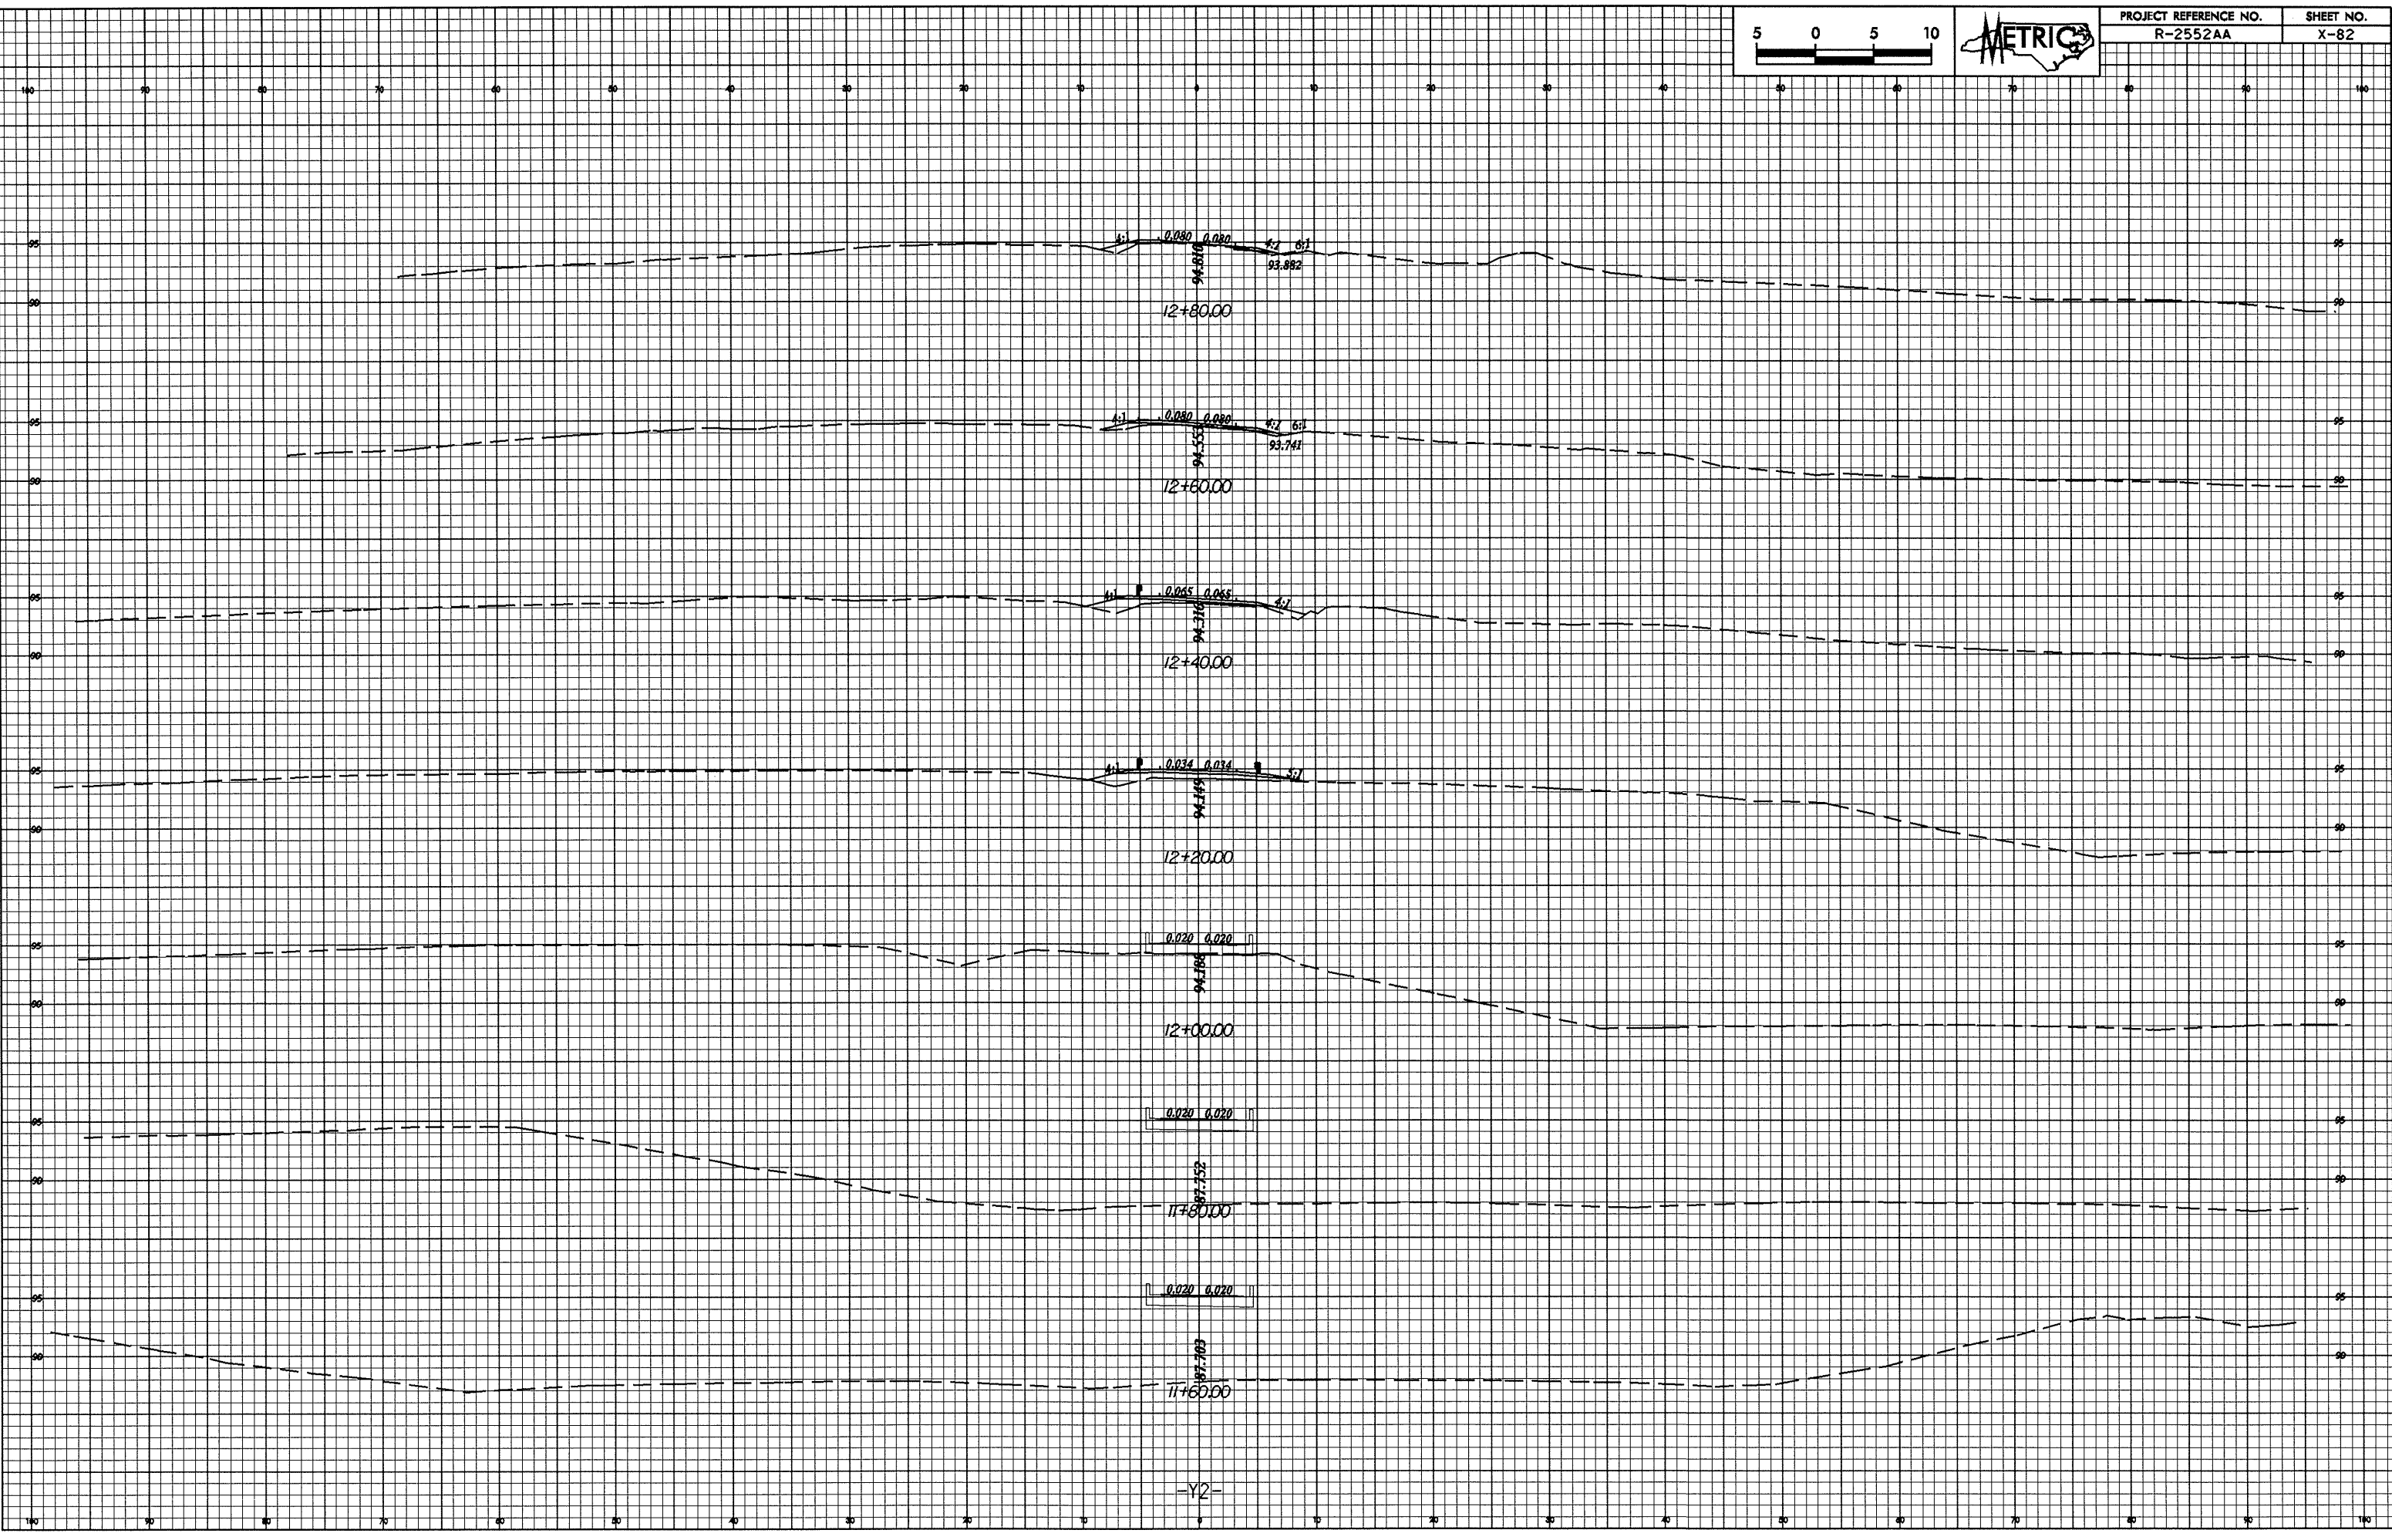

-Y2-