



0.7/2/09

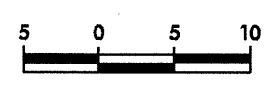

PROJECT REFERENCE NO.  
R-2552AA

SHEET NO.  
X-79

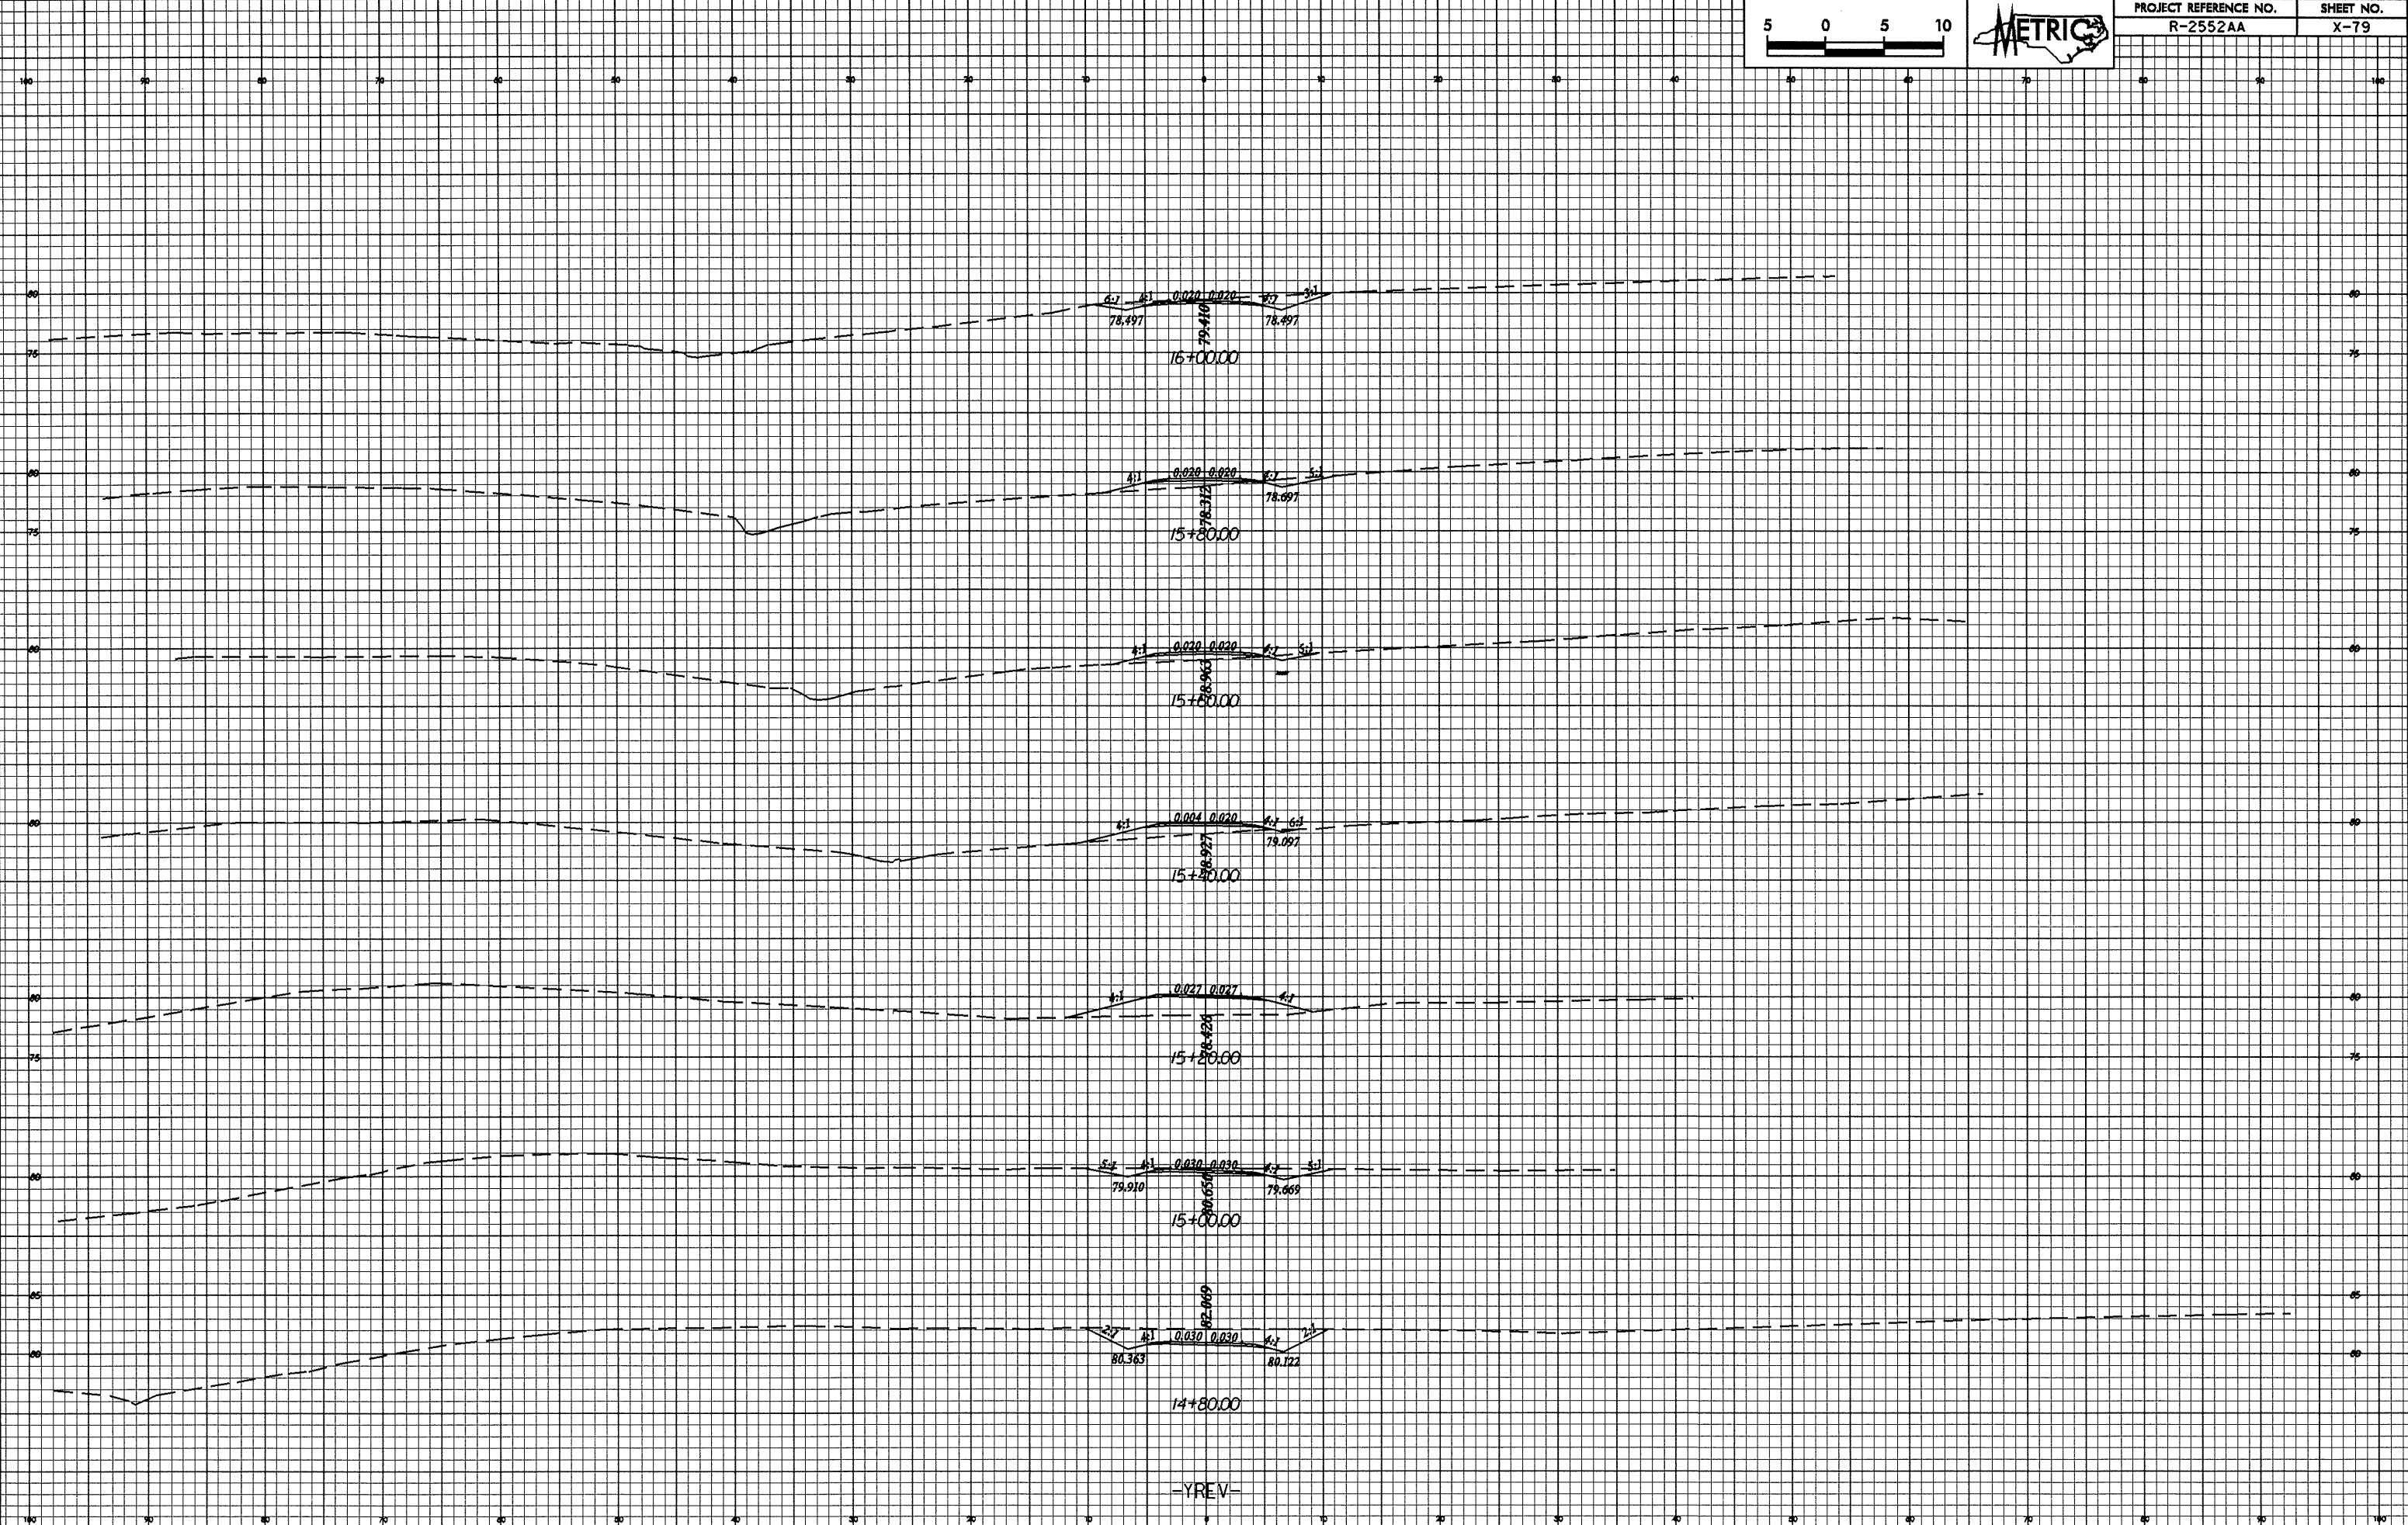

-YREV-

25-104-2005-1412  
R:\Projects\25-104-2005\Drawings\25-104-2005-1412-X-79.dwg