



10.06.08

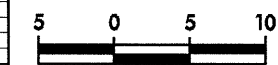

PROJECT REFERENCE NO. R-2552AA	SHEET NO. X-77
-----------------------------------	-------------------

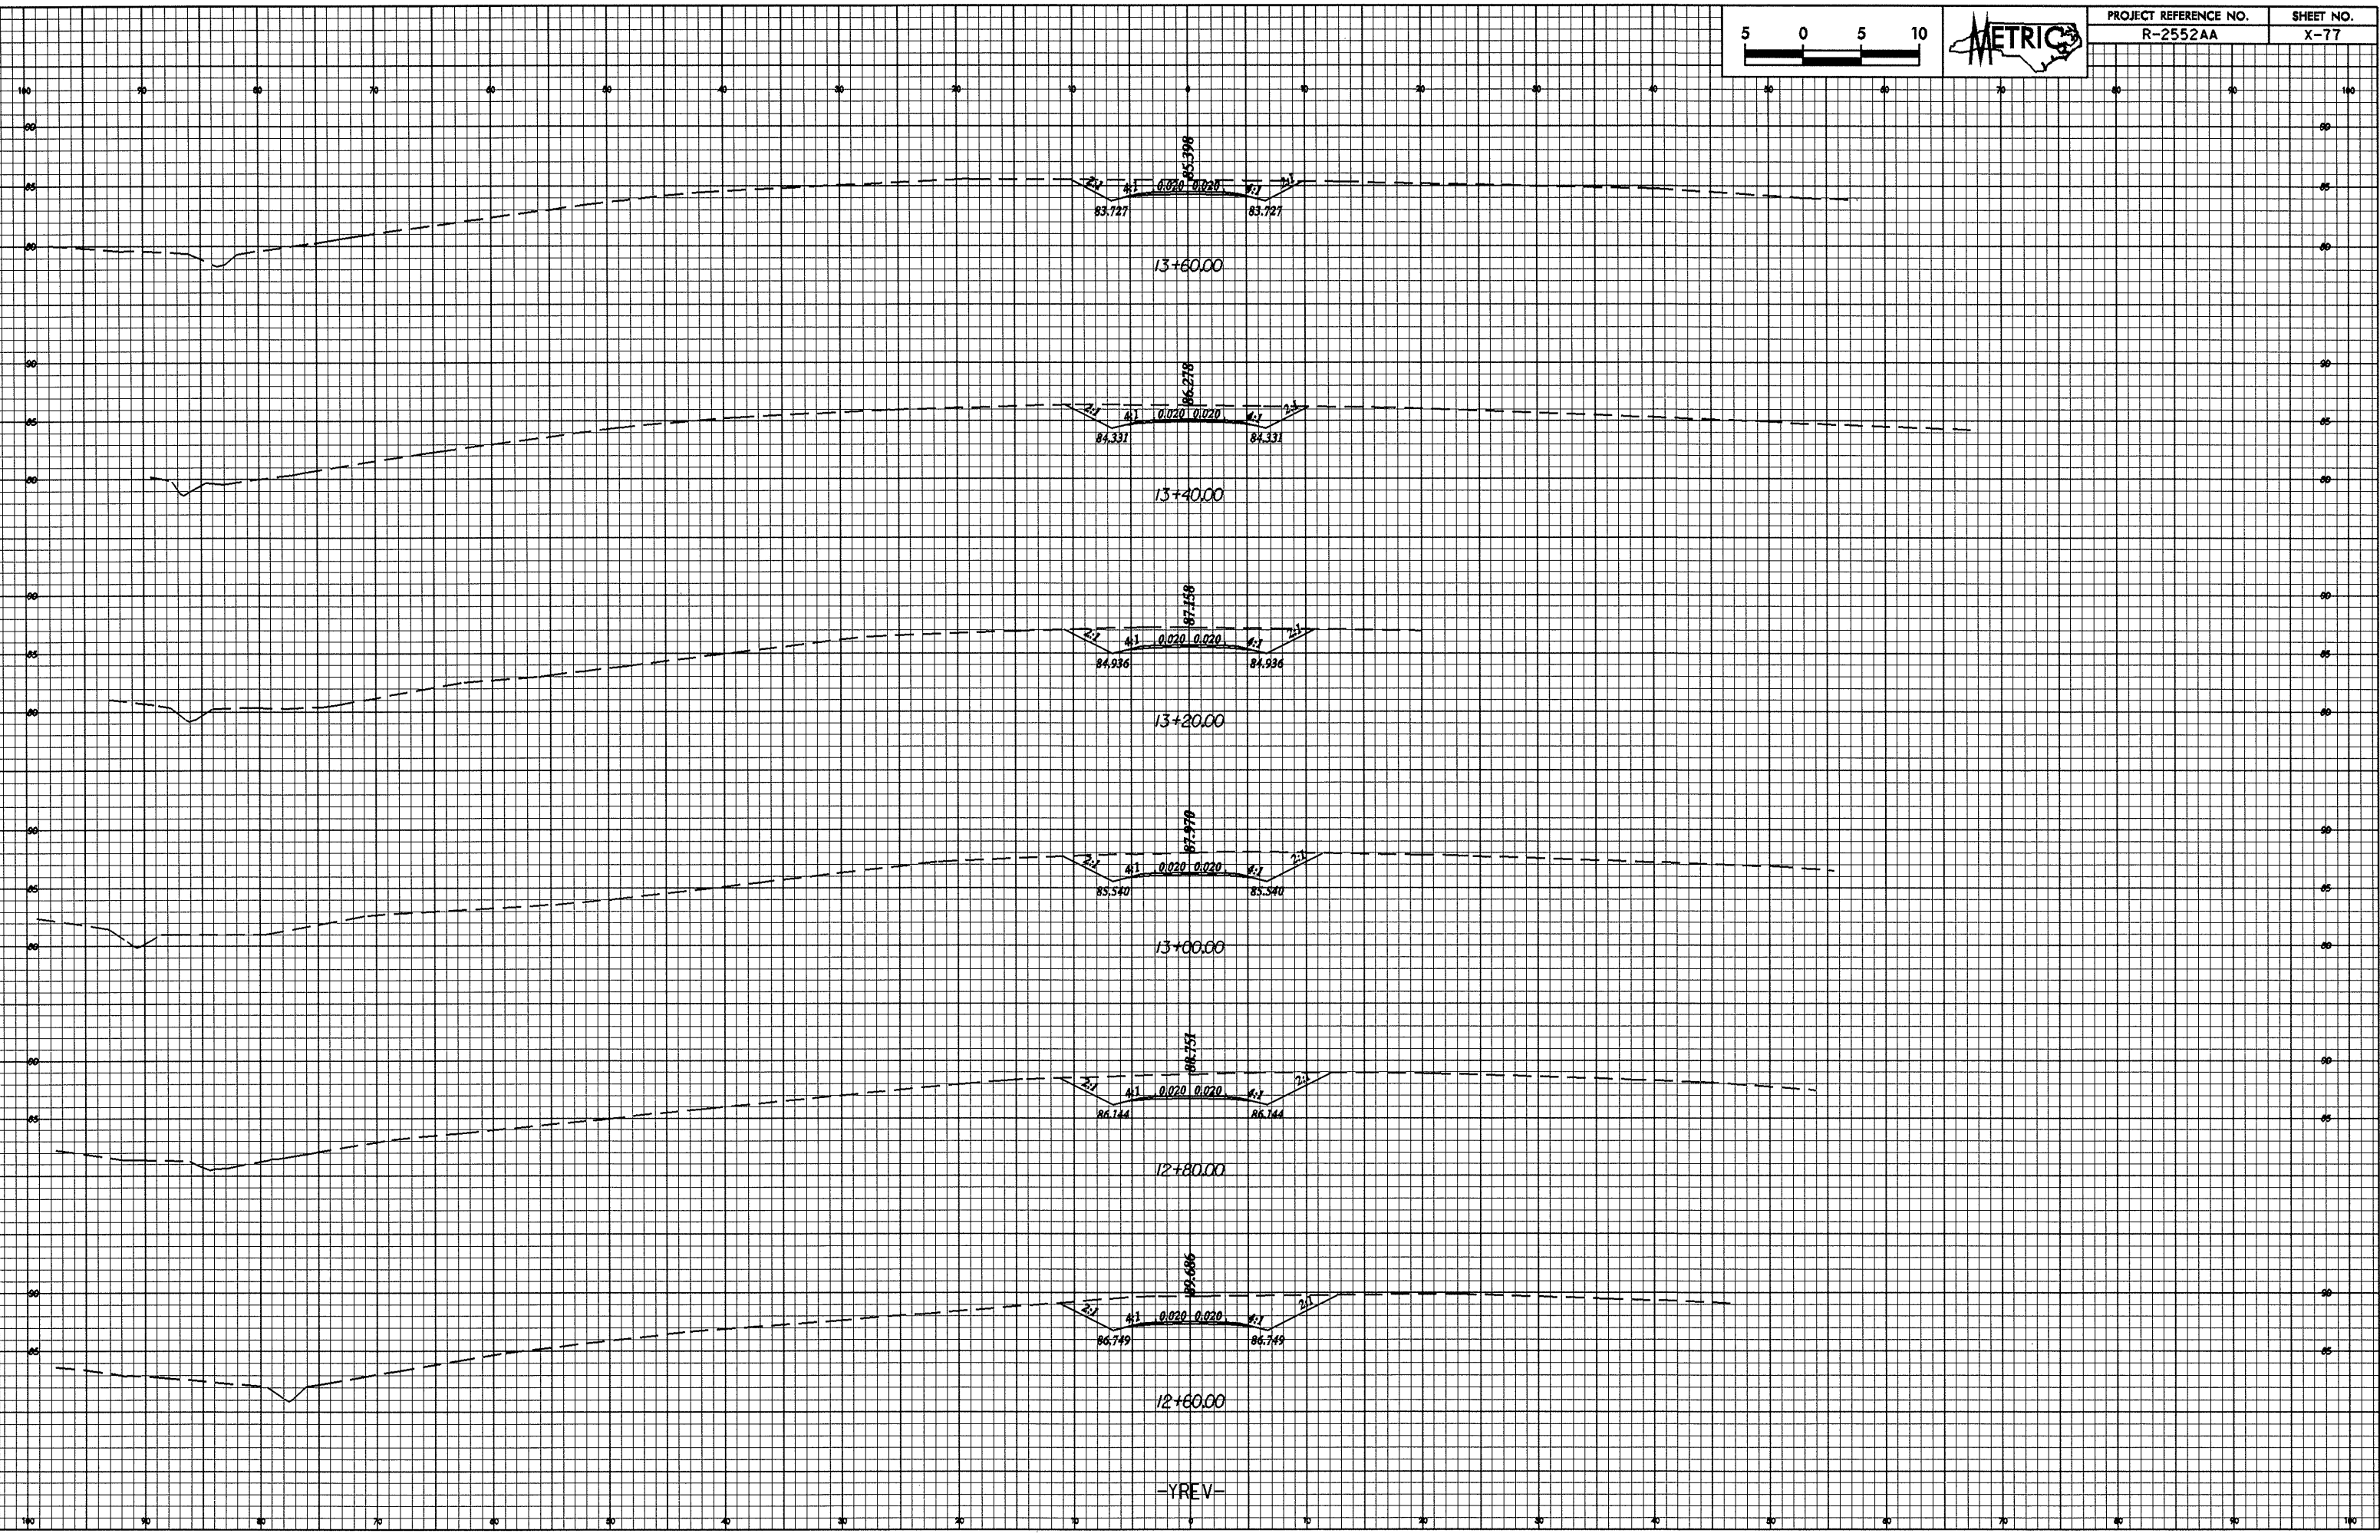

-YREV-

25-106-2005 1411
R:\Projects\2552AA\Drawings\10.06.08.dwg