



0/25/98

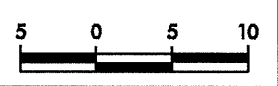

PROJECT REFERENCE NO.
R-2552AA

SHEET NO.
X-75

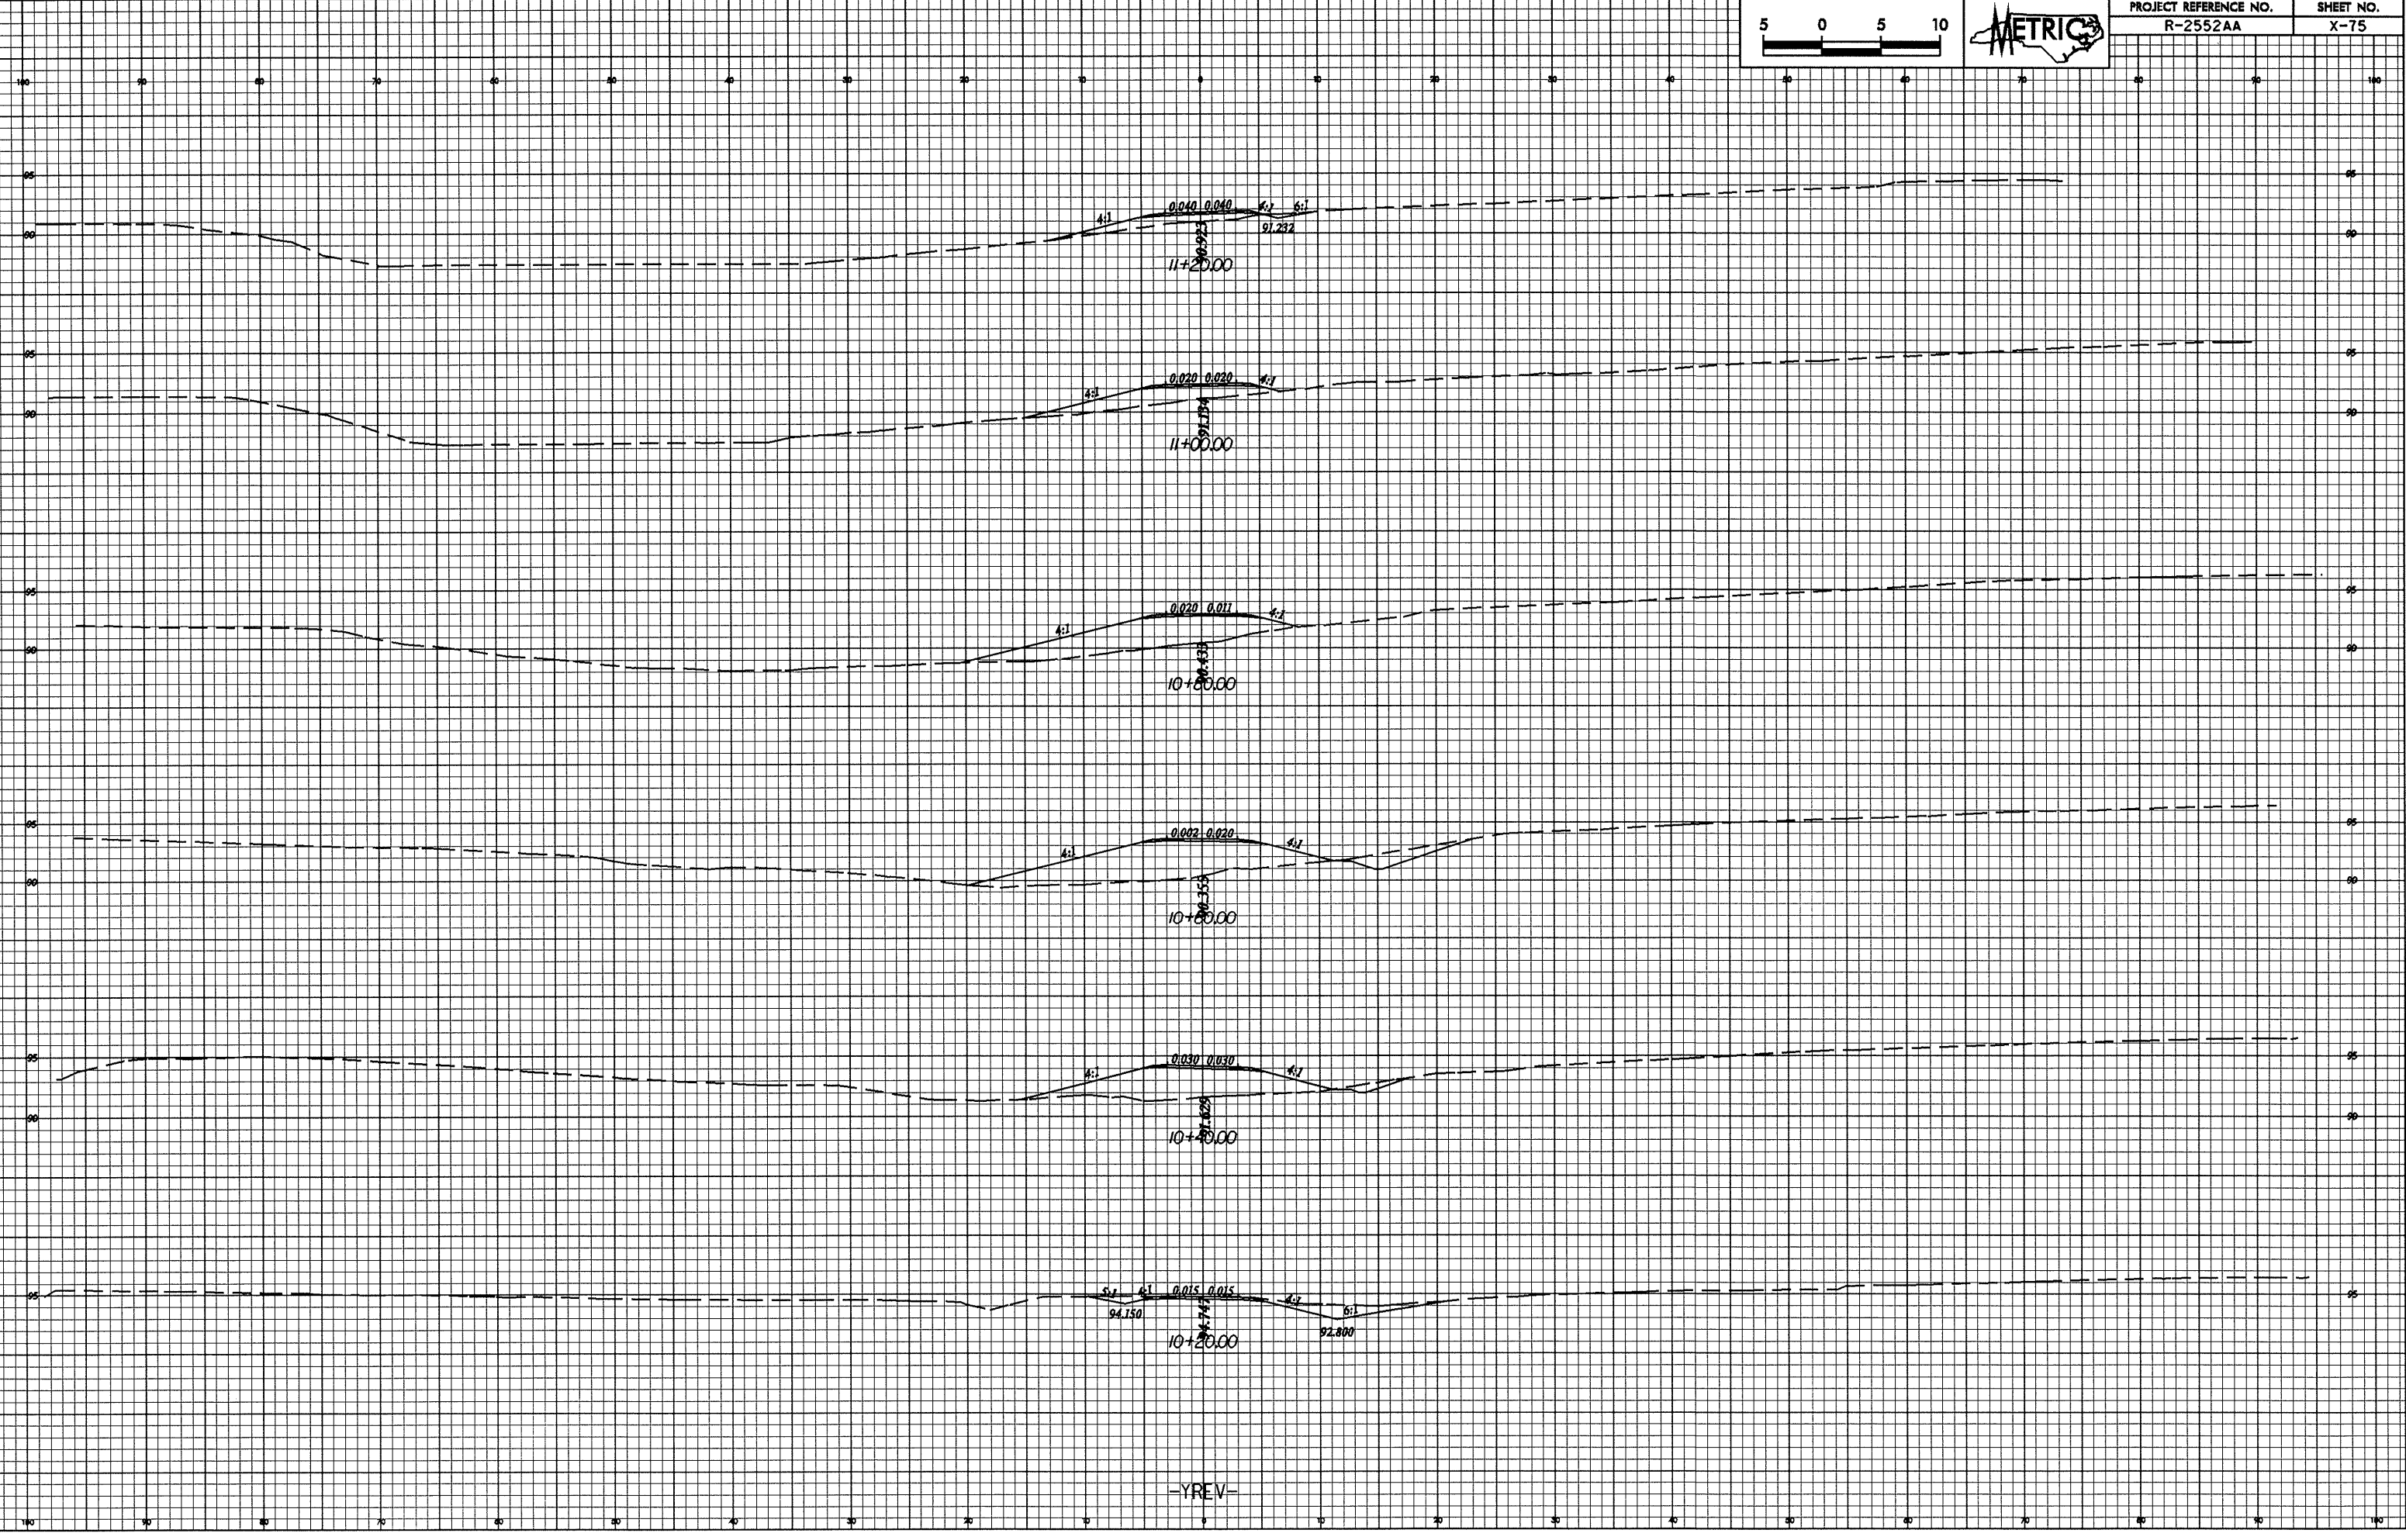

-YREV-

27-Jan-2005 07:27
B:\Users\j\My Documents\Projects\2552AA\10252AA.dwg