
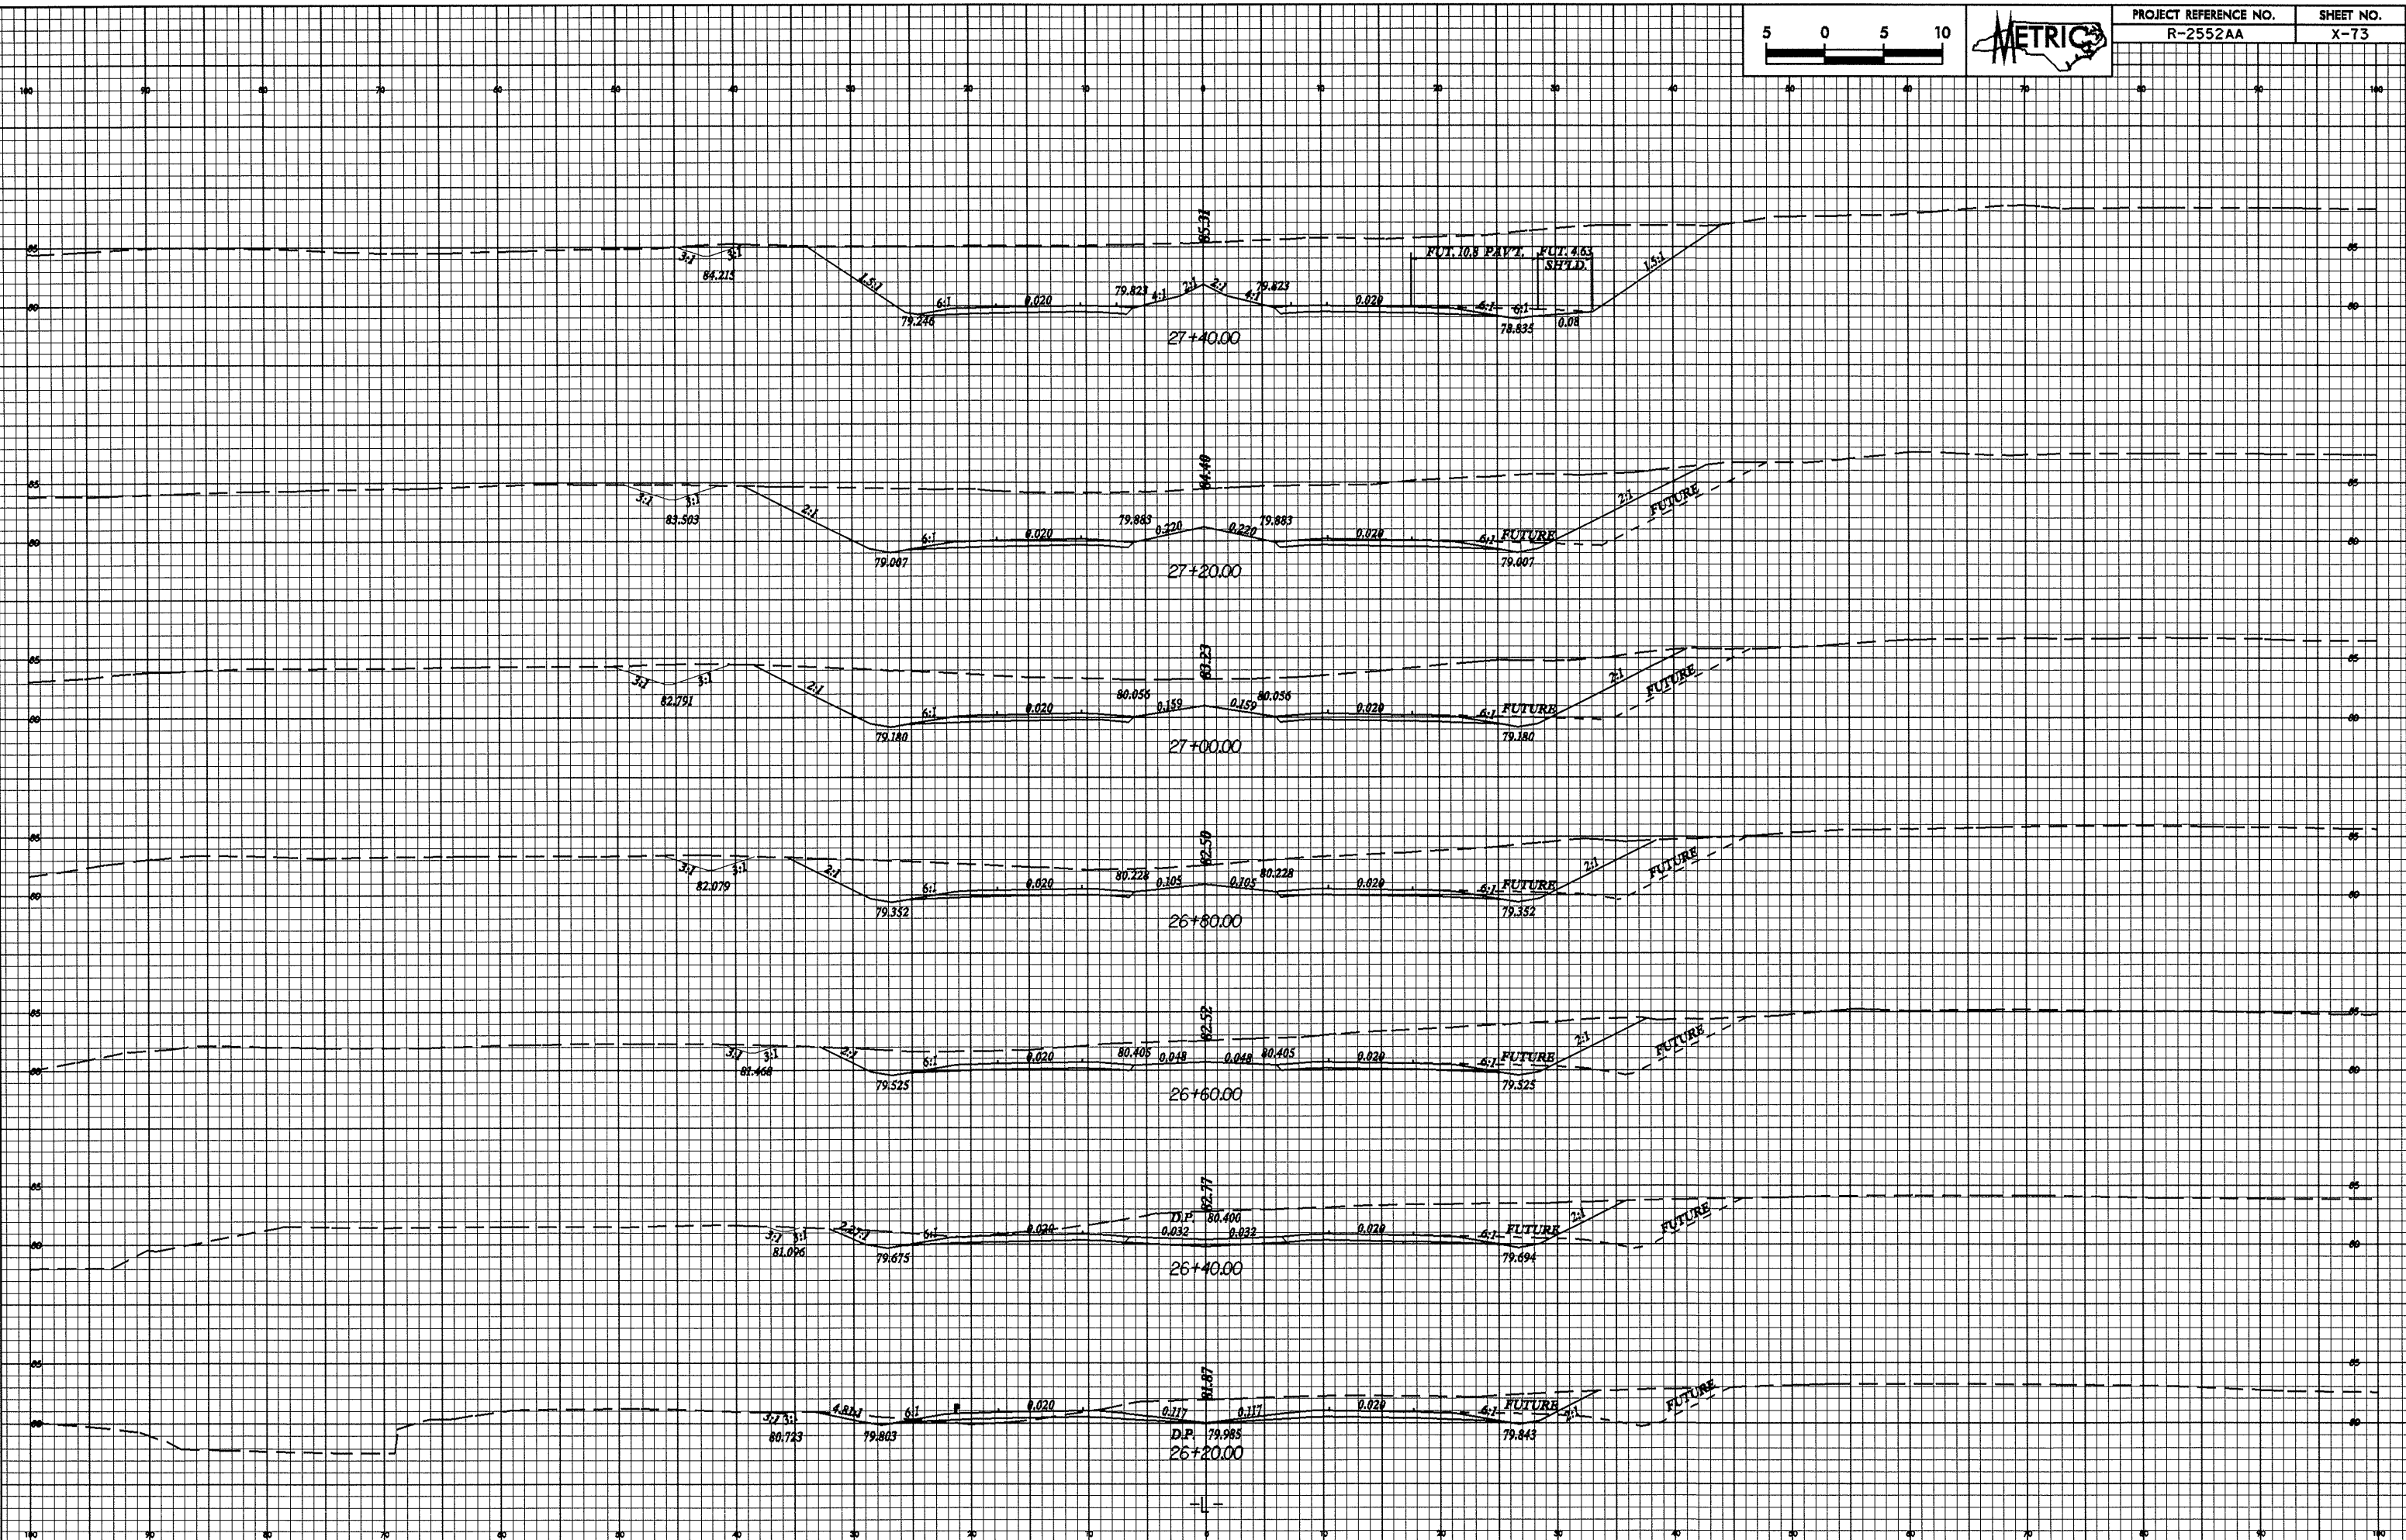


10/26/09

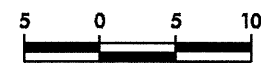

25-116-2008 11.04
R-2552AA X-73
Metric